


• DESIGNATES 1/4" IRON ROD
 • DESIGNATES 3/8" IRON ROD

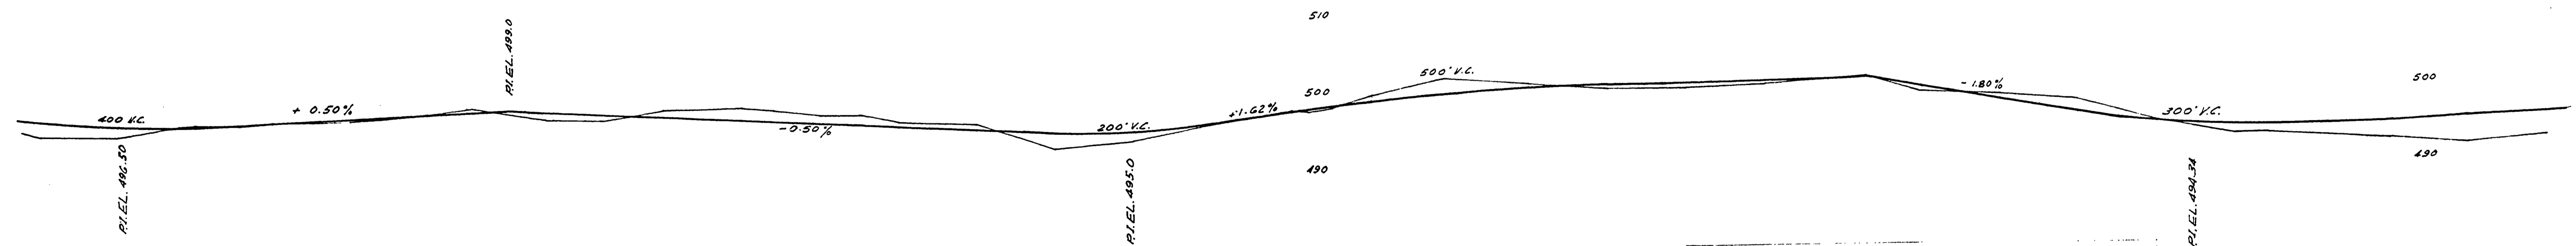

DOUGLAS COUNTY, OREGON
 GLENBROOK LOOP RD. NO. 39
 TWP 30 S JUNE 1956
 RNG. 6 W SHEET NO. 2
 SEC. 33, 34 OF 5 SHEETS
 SCALES
 MAP 1" = 100'
 PROFILE HOR. 1" = 100'
 VERT. 1 1/2" = 10'
 A.H. MAY COUNTY ENGINEER

FILED
 RECEIVED
 SEP 20 1957
 COUNTY SURVEYOR
 DOUGLAS COUNTY, ORE.

Sec 33 1/2

M.P. 4.02 - 4.62

G. Rd. # 39

JUNE, 1956
 SHEET 2 OF 5

04080462

