


● DESIGNATES 5/8" IRON ROD

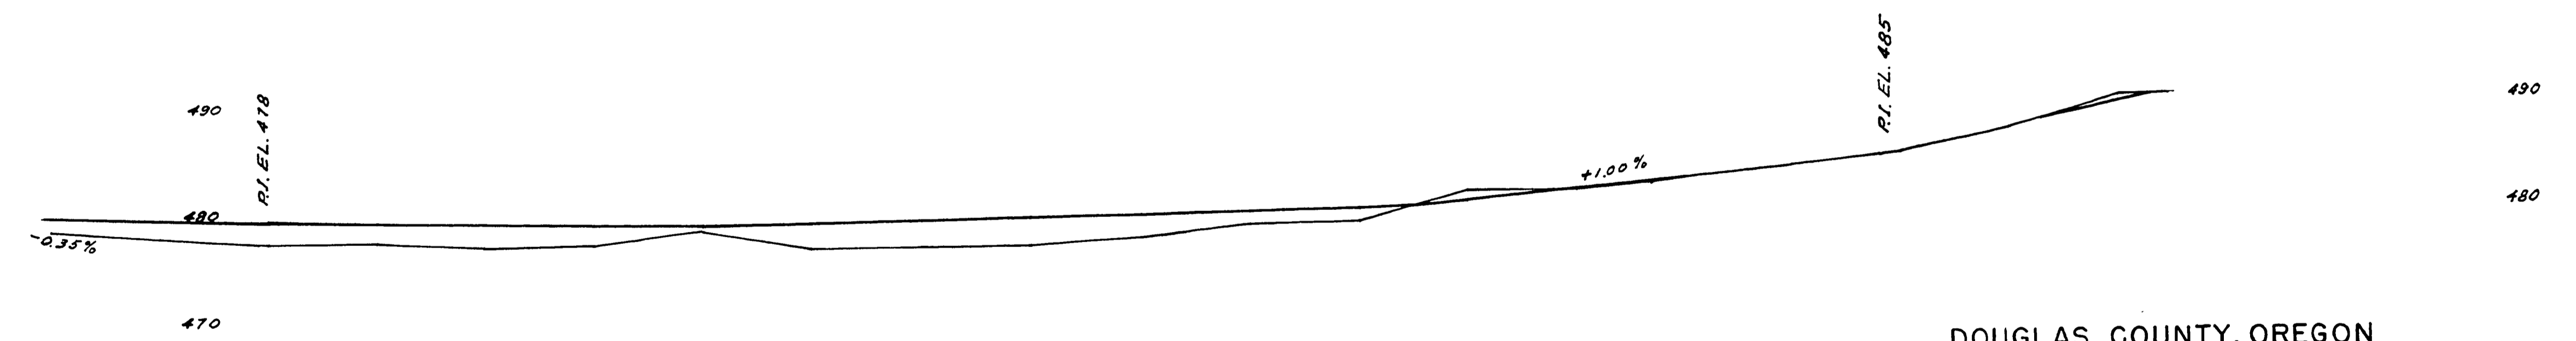

DOUGLAS COUNTY, OREGON  
 GLENBROOK LOOP RD. NO. 39  
 TWP. 30 S                      JUNE 1956  
 RING. 6 W                      SHEET NO. 5  
 SEC. 33 34                      OF 5 SHEETS

SCALES  
 MAP 1" = 100'  
 PROFILE HOR. 1" = 100'  
 VERT. 1" = 10'

A.H. MAY                      COUNTY ENGINEER

05760601

FILED  
 RECEIVED  
 SEP 10 1957  
 COUNTY SURVEYOR  
 DOUGLAS COUNTY, ORE.

110+00                      115+00                      120+00                      125+00                      130+00

M.P. 5.76 - 6.01

G. Rd. # 39                      June, 1956  
 5 of 5                      19

