



DOUGLAS COUNTY HIGHWAY IMPROVEMENT

**PROFILE AND ALIGNMENT
MYRTLE CREEK RIDDLE**

**WEAVER SECTION
SEC. 1-6-12, TWP. 30 S., R. 5-6 W.W.M.
STA. 58+00 TO STA. 91+00**

OFFICE OF
F. C. FREAR
COUNTY ROADMASTER
SCALE: HOR. 1"=100 FT. VER. 1"=10 FT.
SHEET NO 2

MARKS & WOLLENBERG

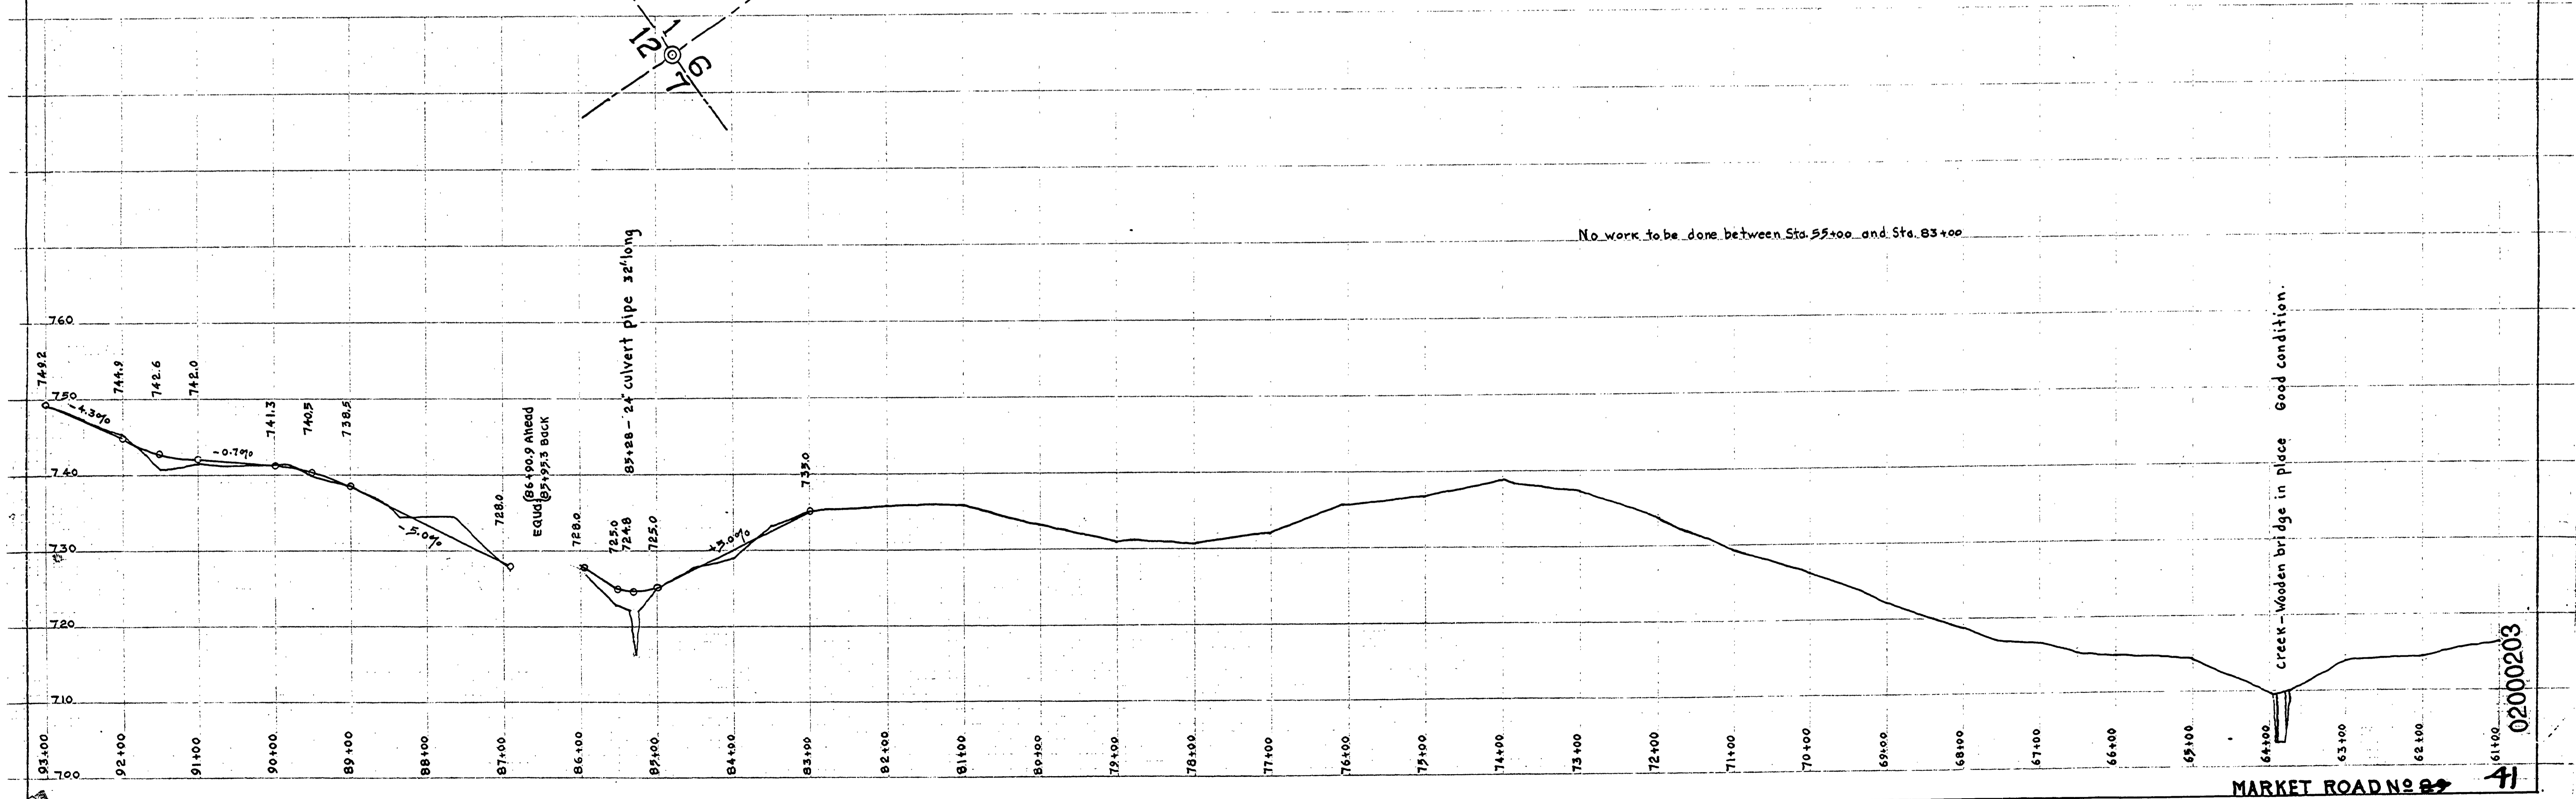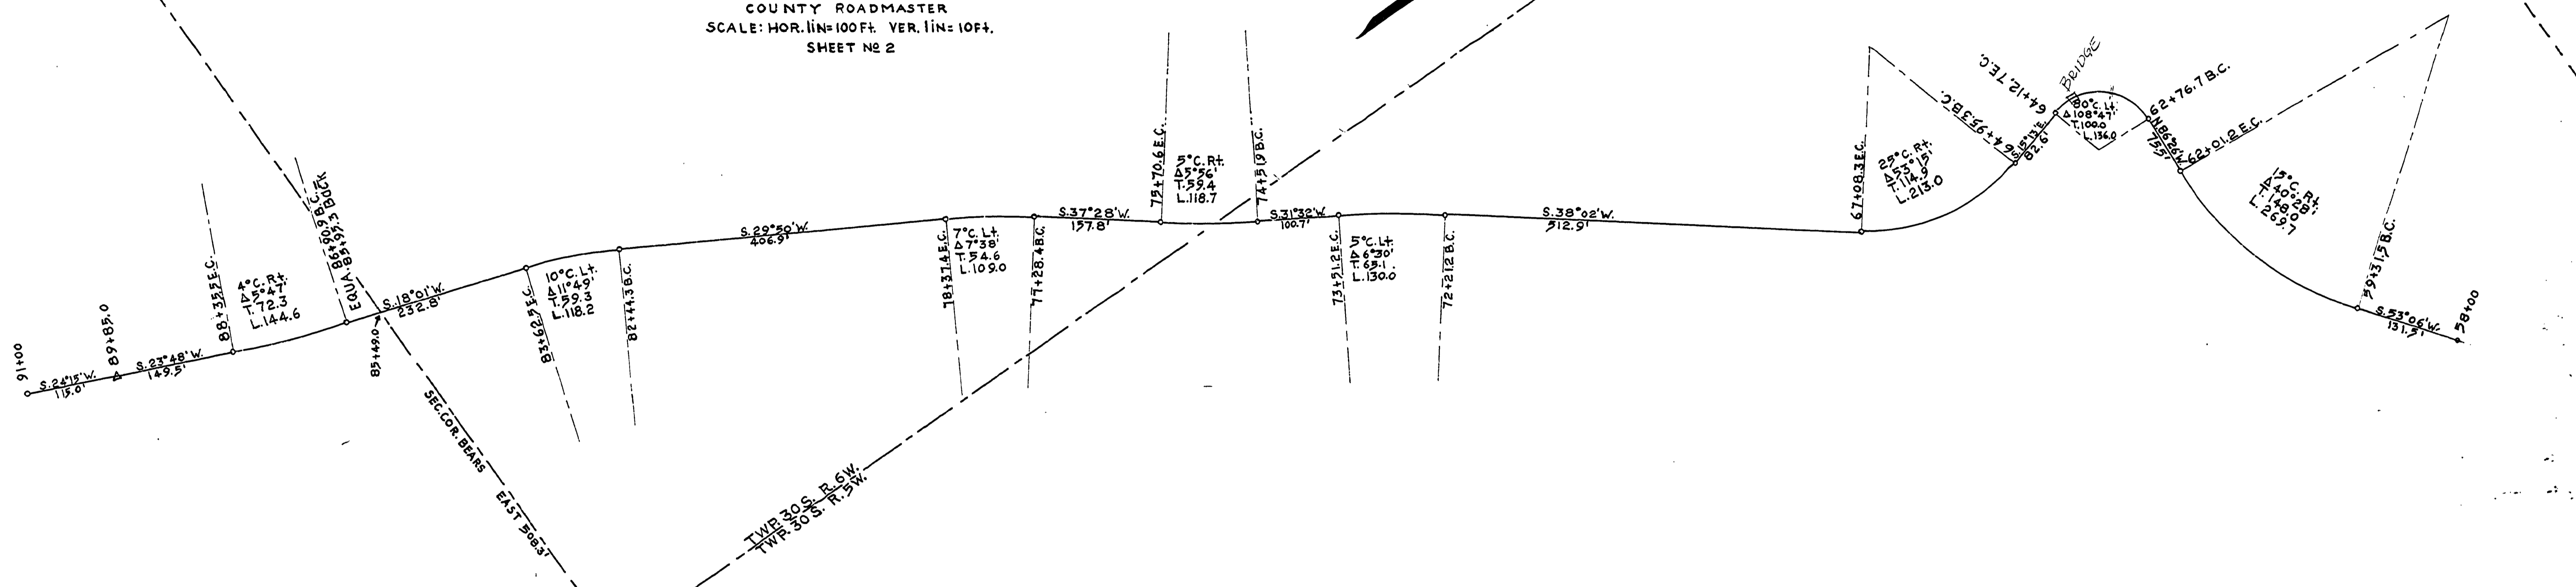

MARKET ROAD No 2

02000203