
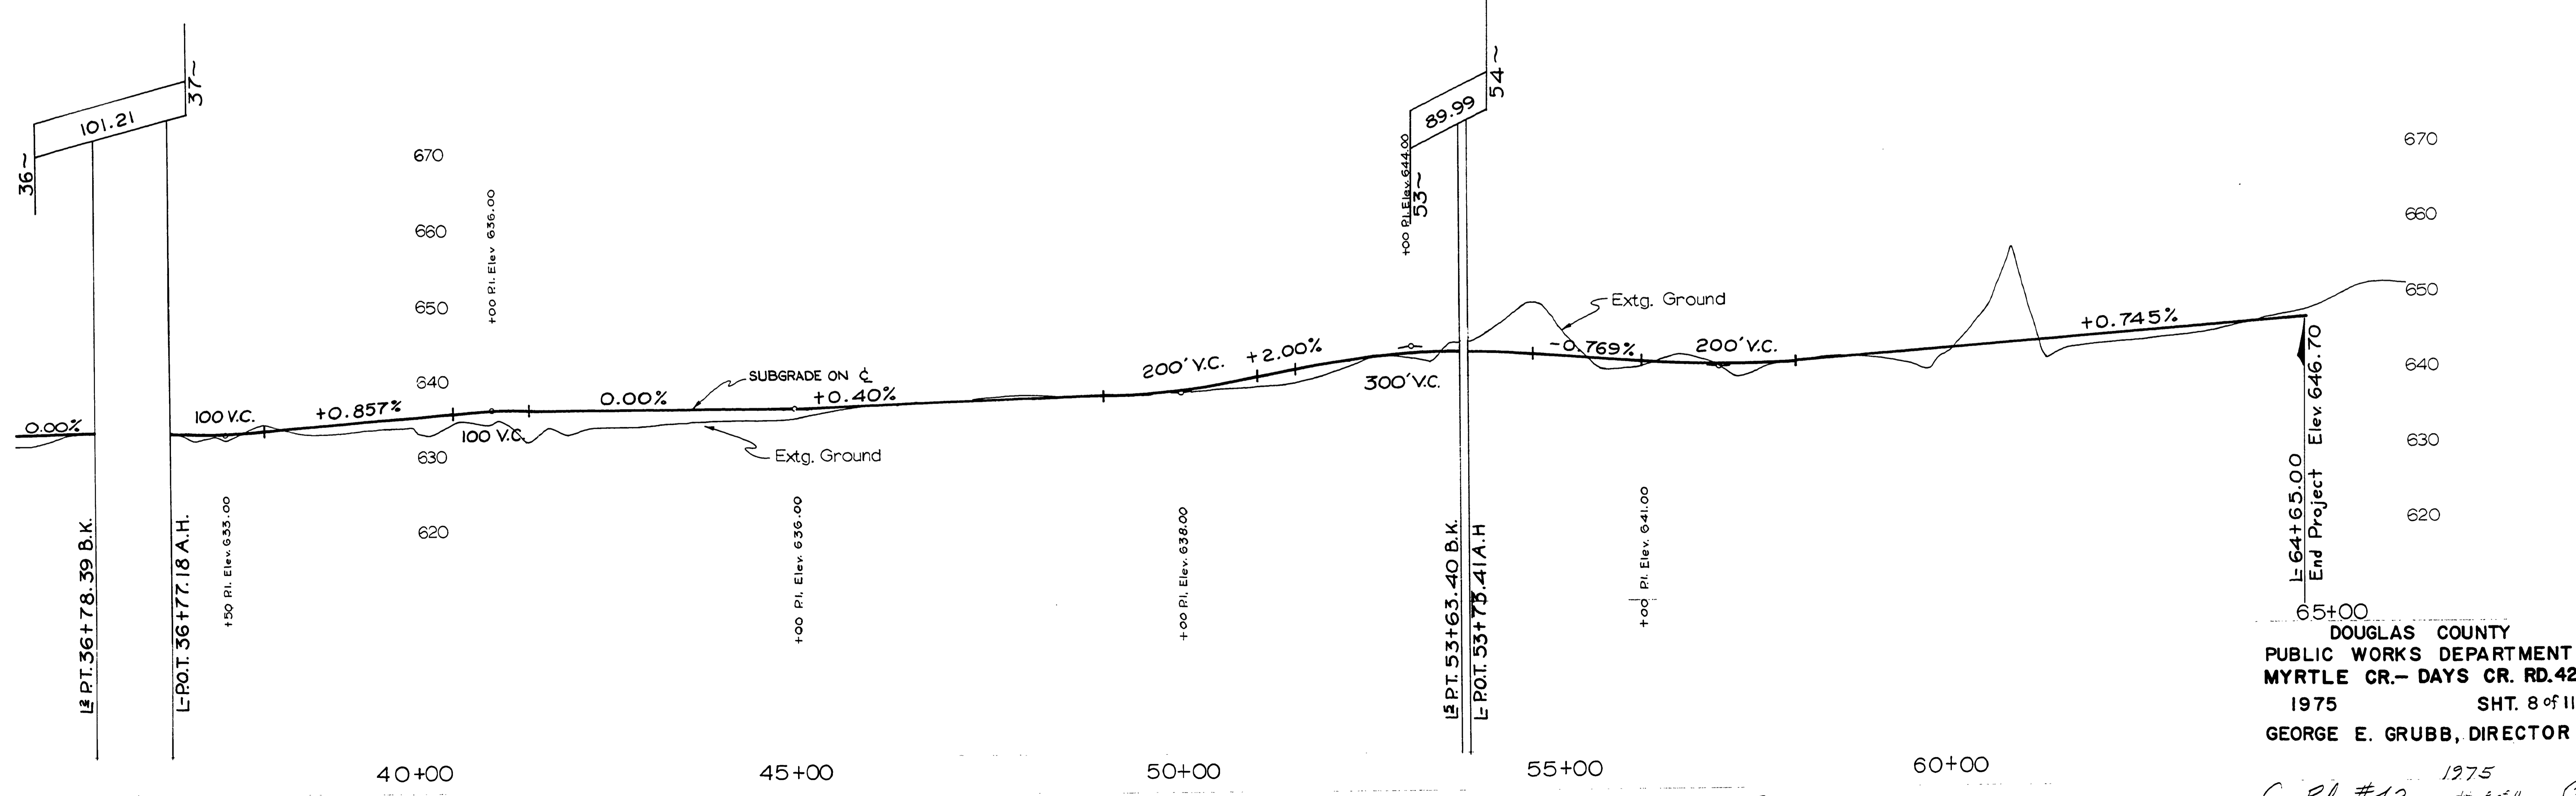


SEC 26,34,35 T29S R5W W.M.

RD 42

W.P. & S.M. McFARLAND  
REC # 138498

BERTRAM E. & IOLA M. HALL  
REC # 70-12622

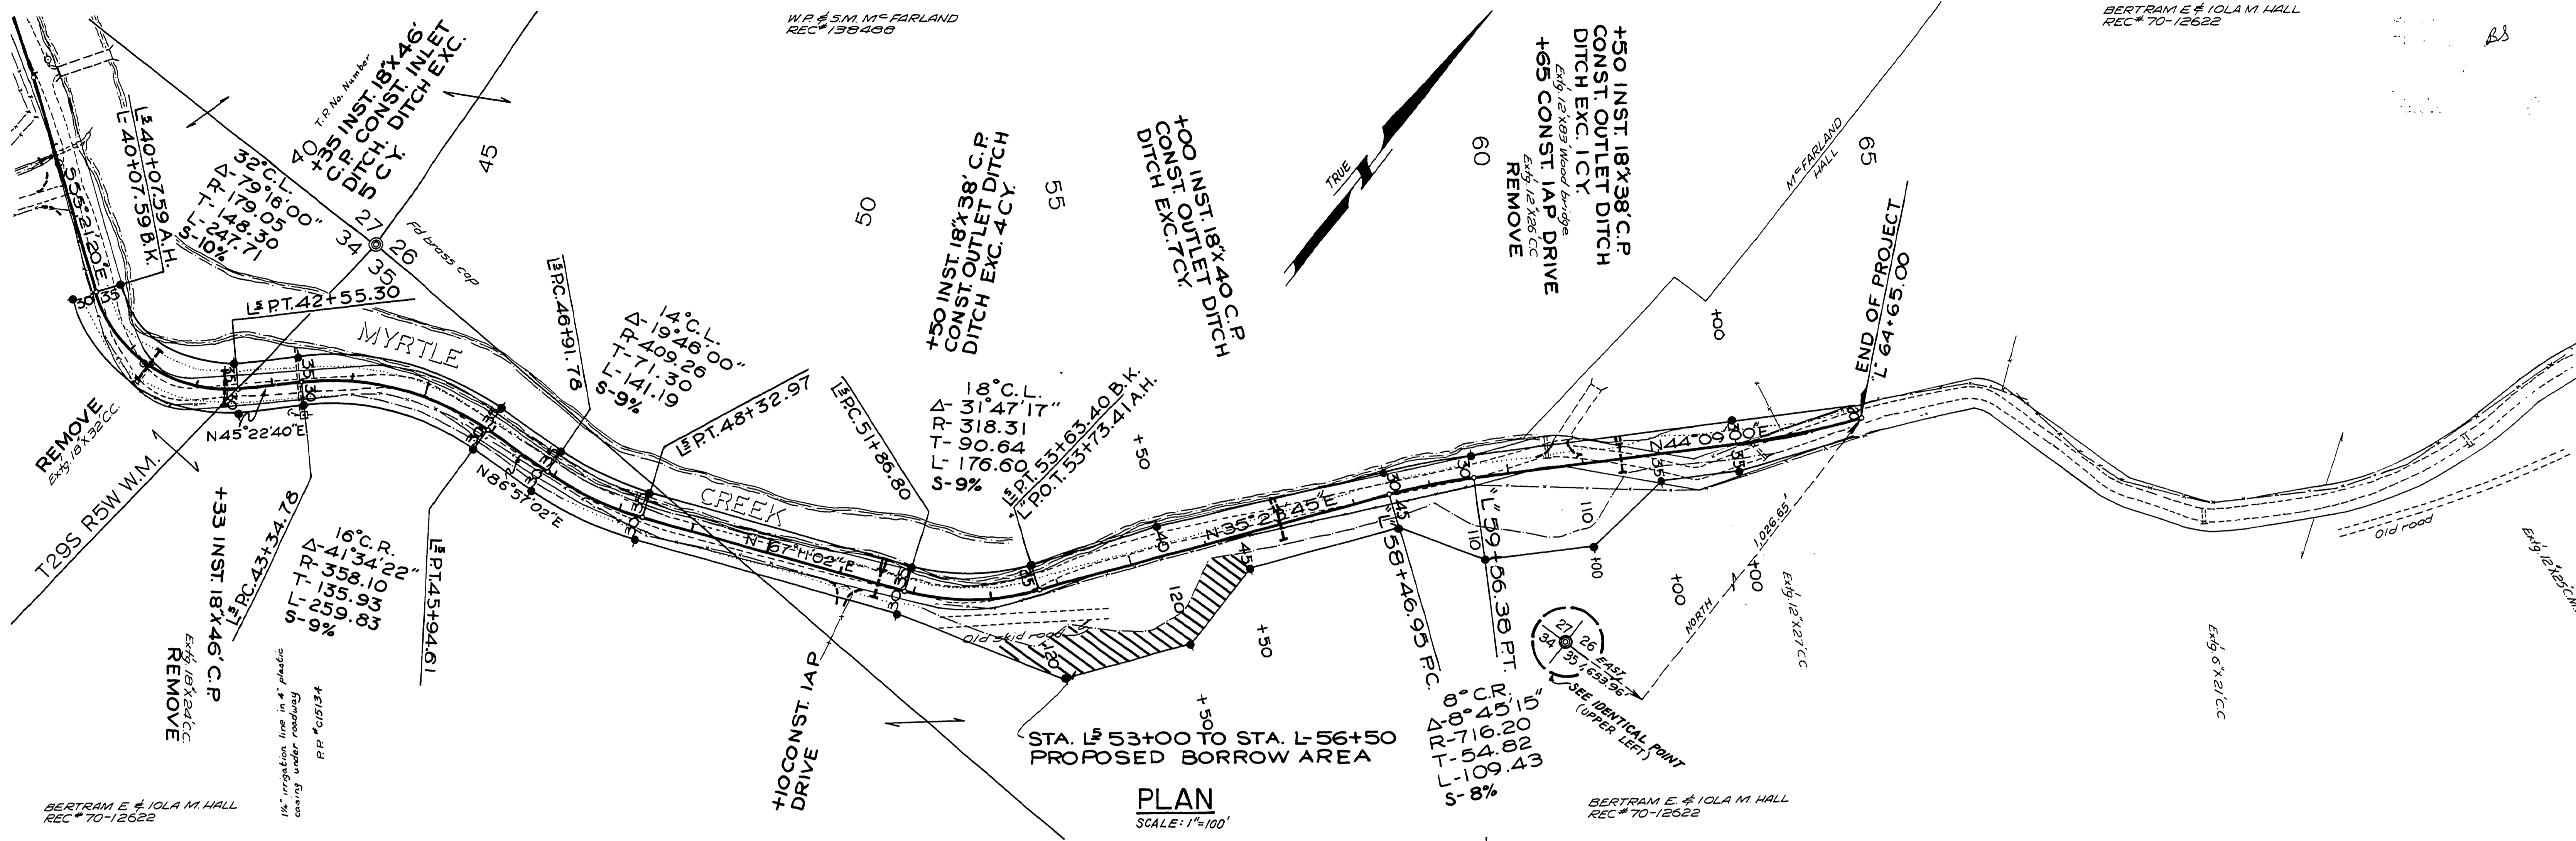

DOUGLAS COUNTY  
PUBLIC WORKS DEPARTMENT  
MYRTLE CR. - DAYS CR. RD. 42  
1975  
SHT. 8 of 11  
GEORGE E. GRUBB, DIRECTOR

Co. Rd. #42  
1975  
Sht. 8 of 11

01330180

M.P. 1.33 - 1.20