
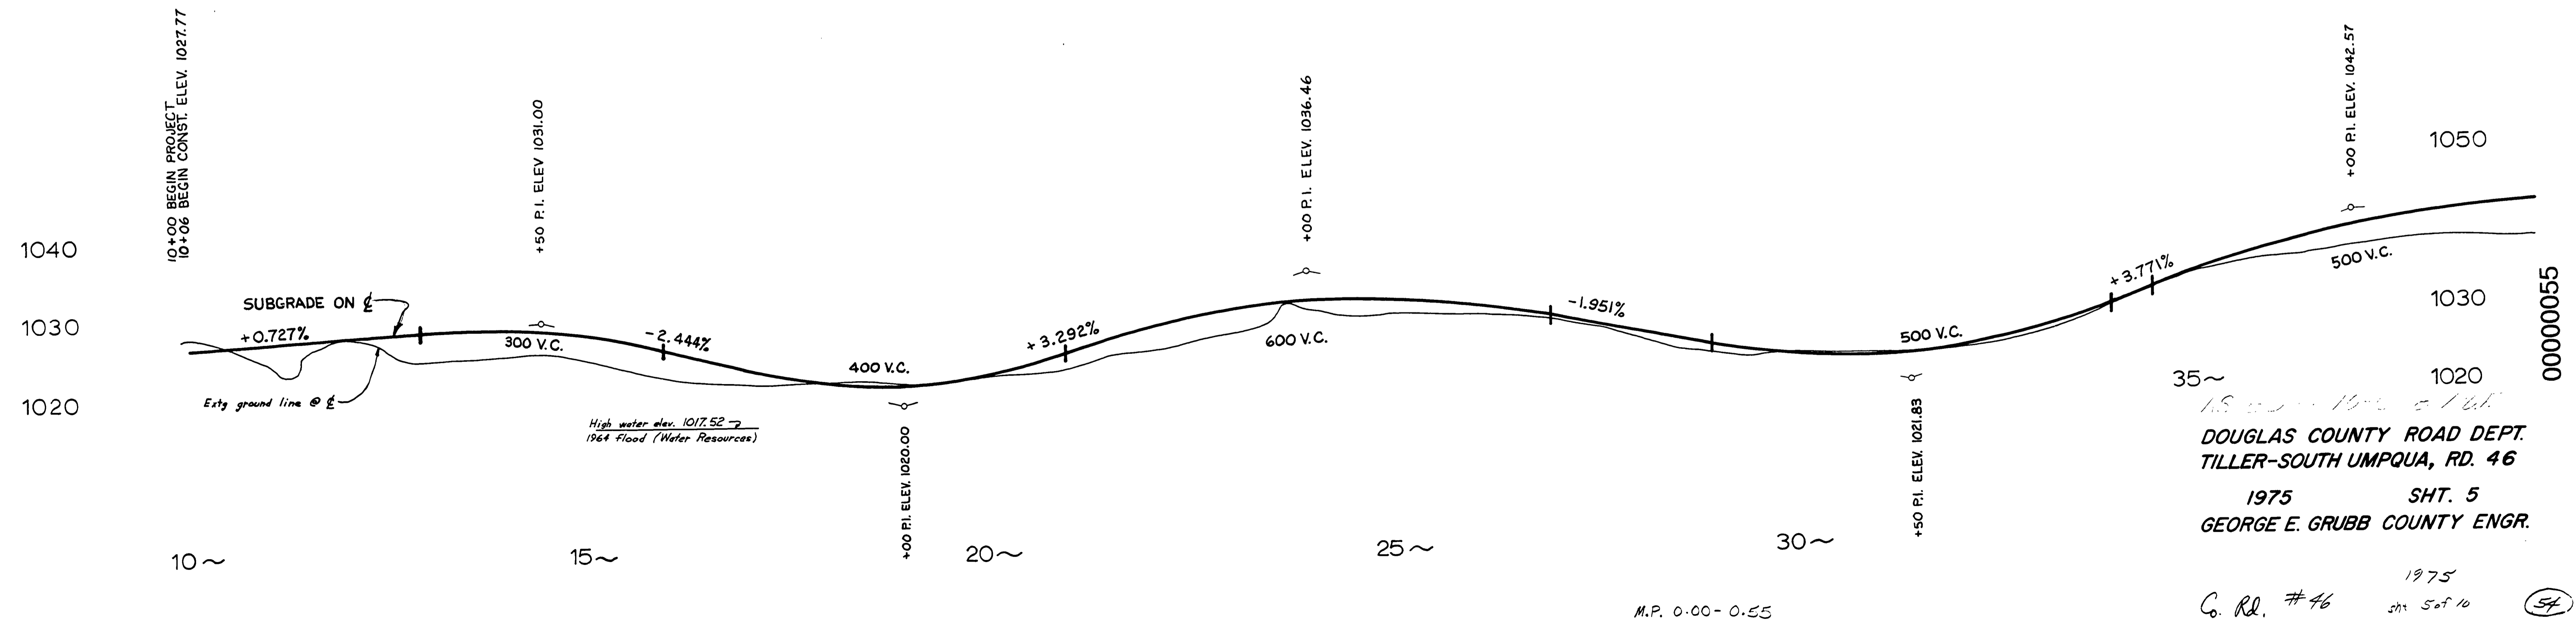


SEC. 28,33 T30S R2W W.M.

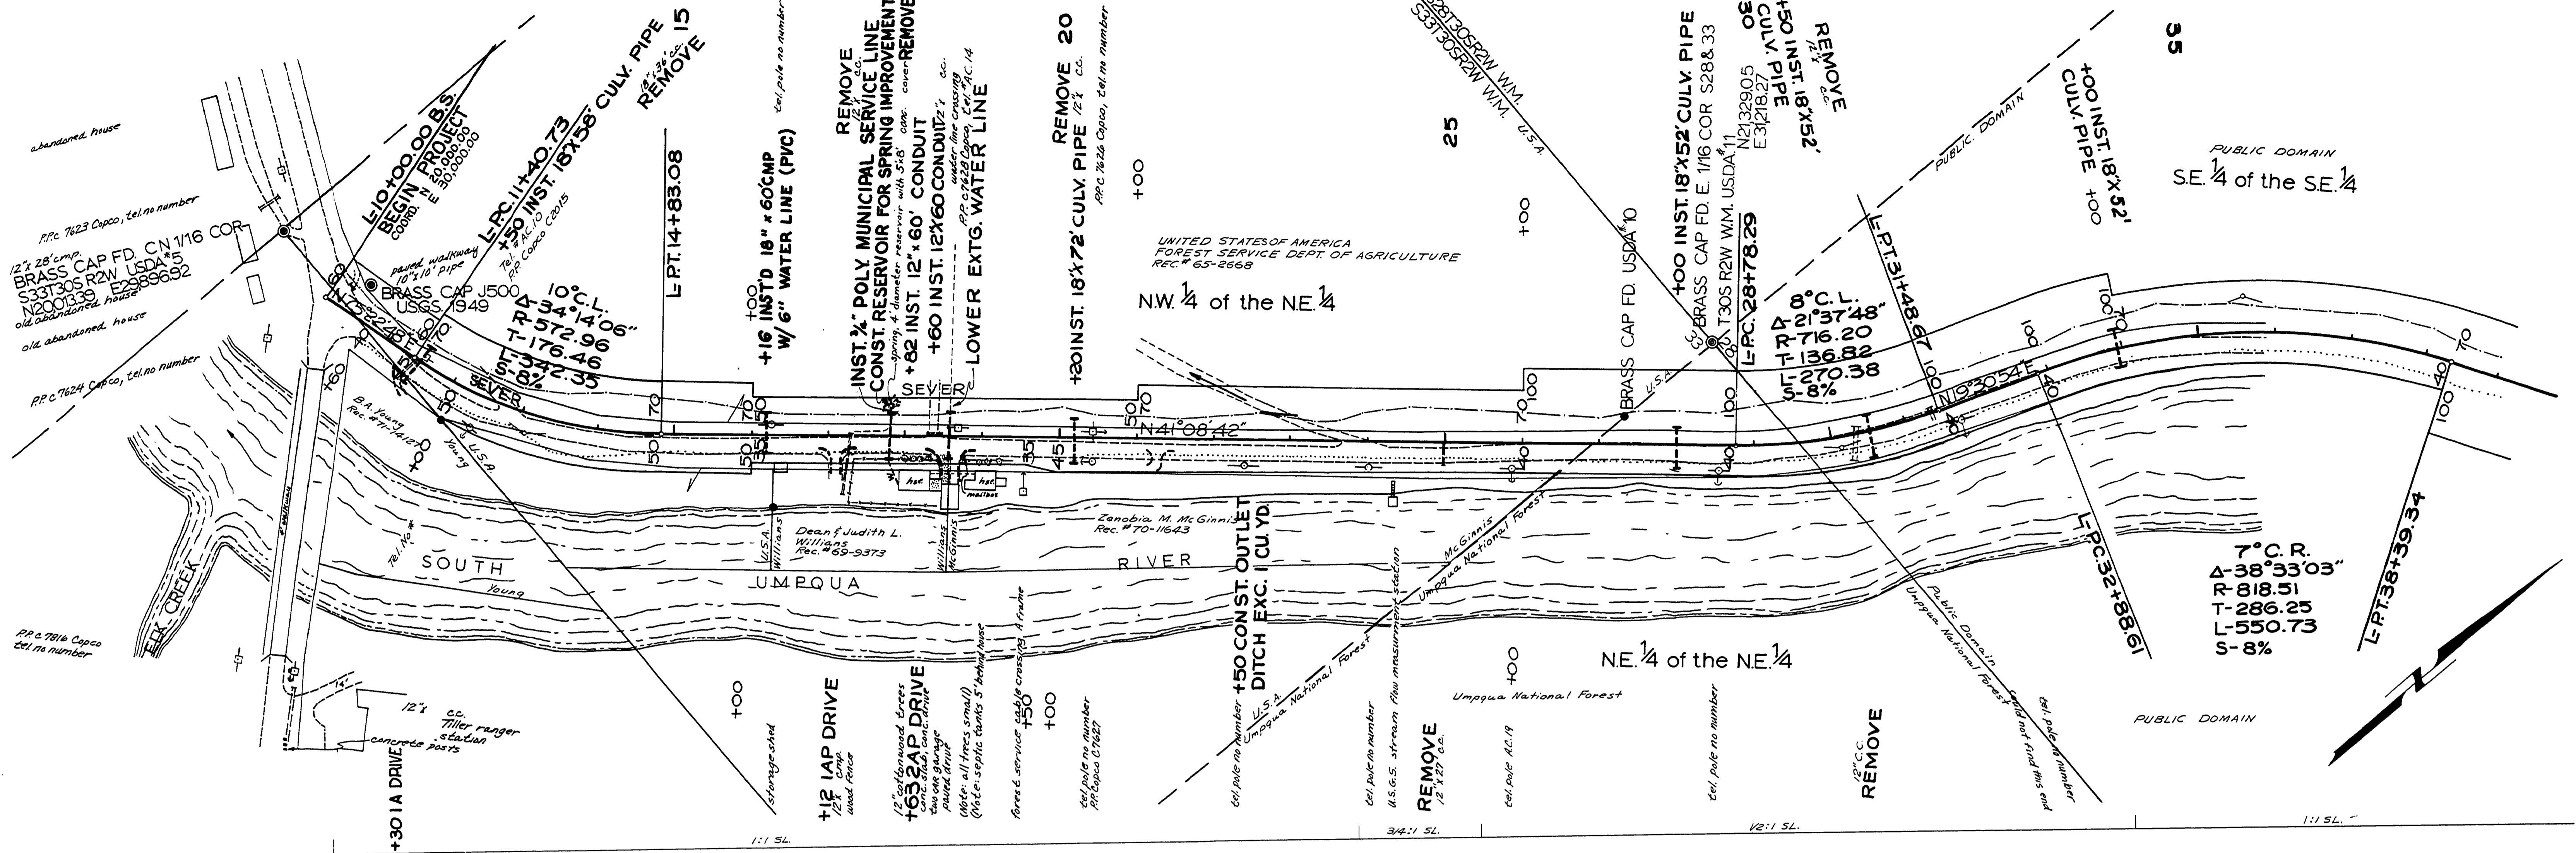

1975
C. Rd. #46
Sht 5 of 10

M.P. 0.00 - 0.55

0000055

54