
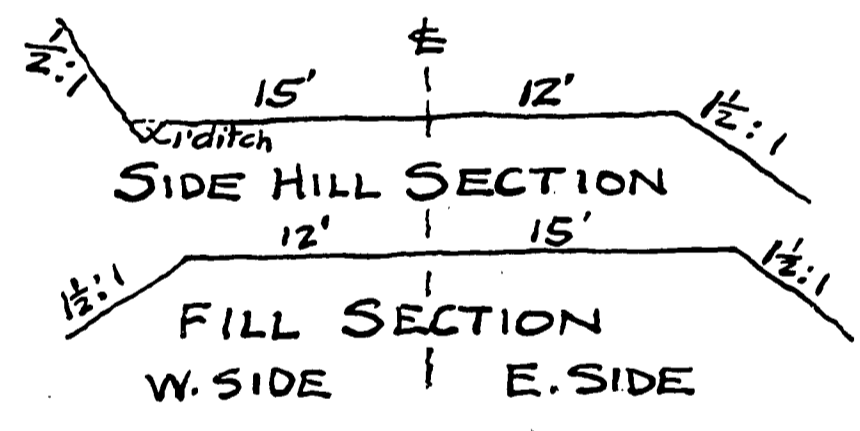
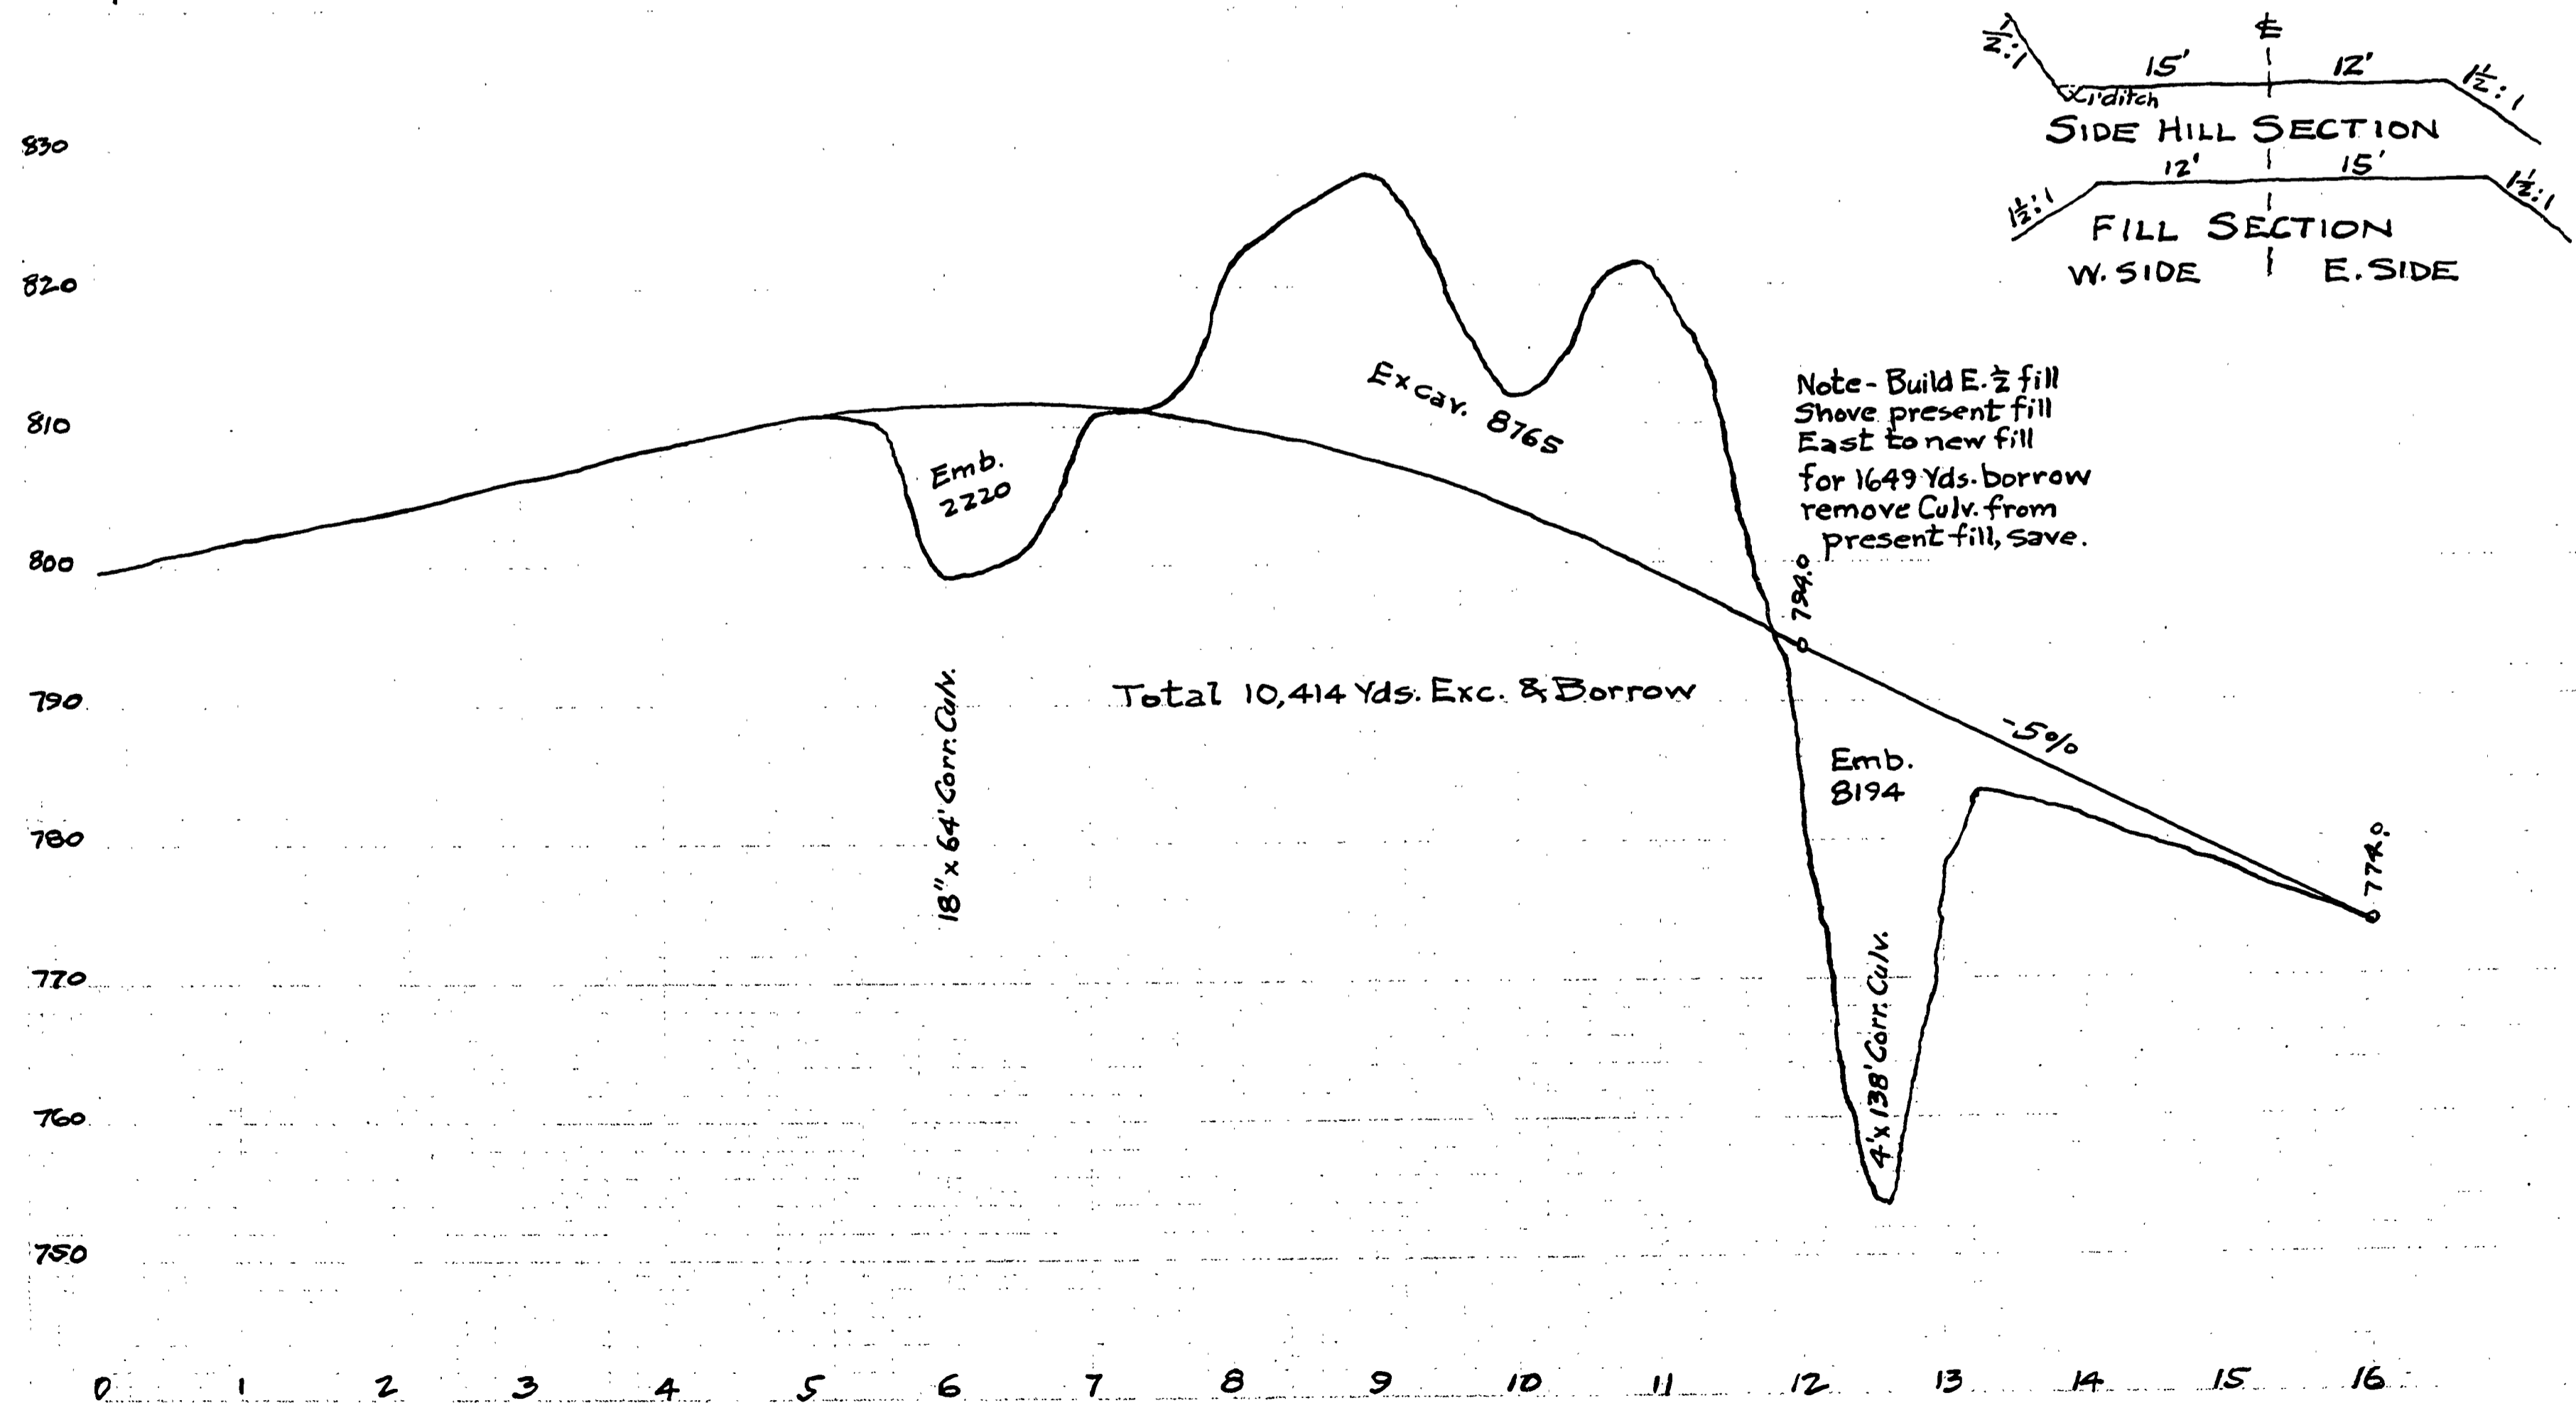
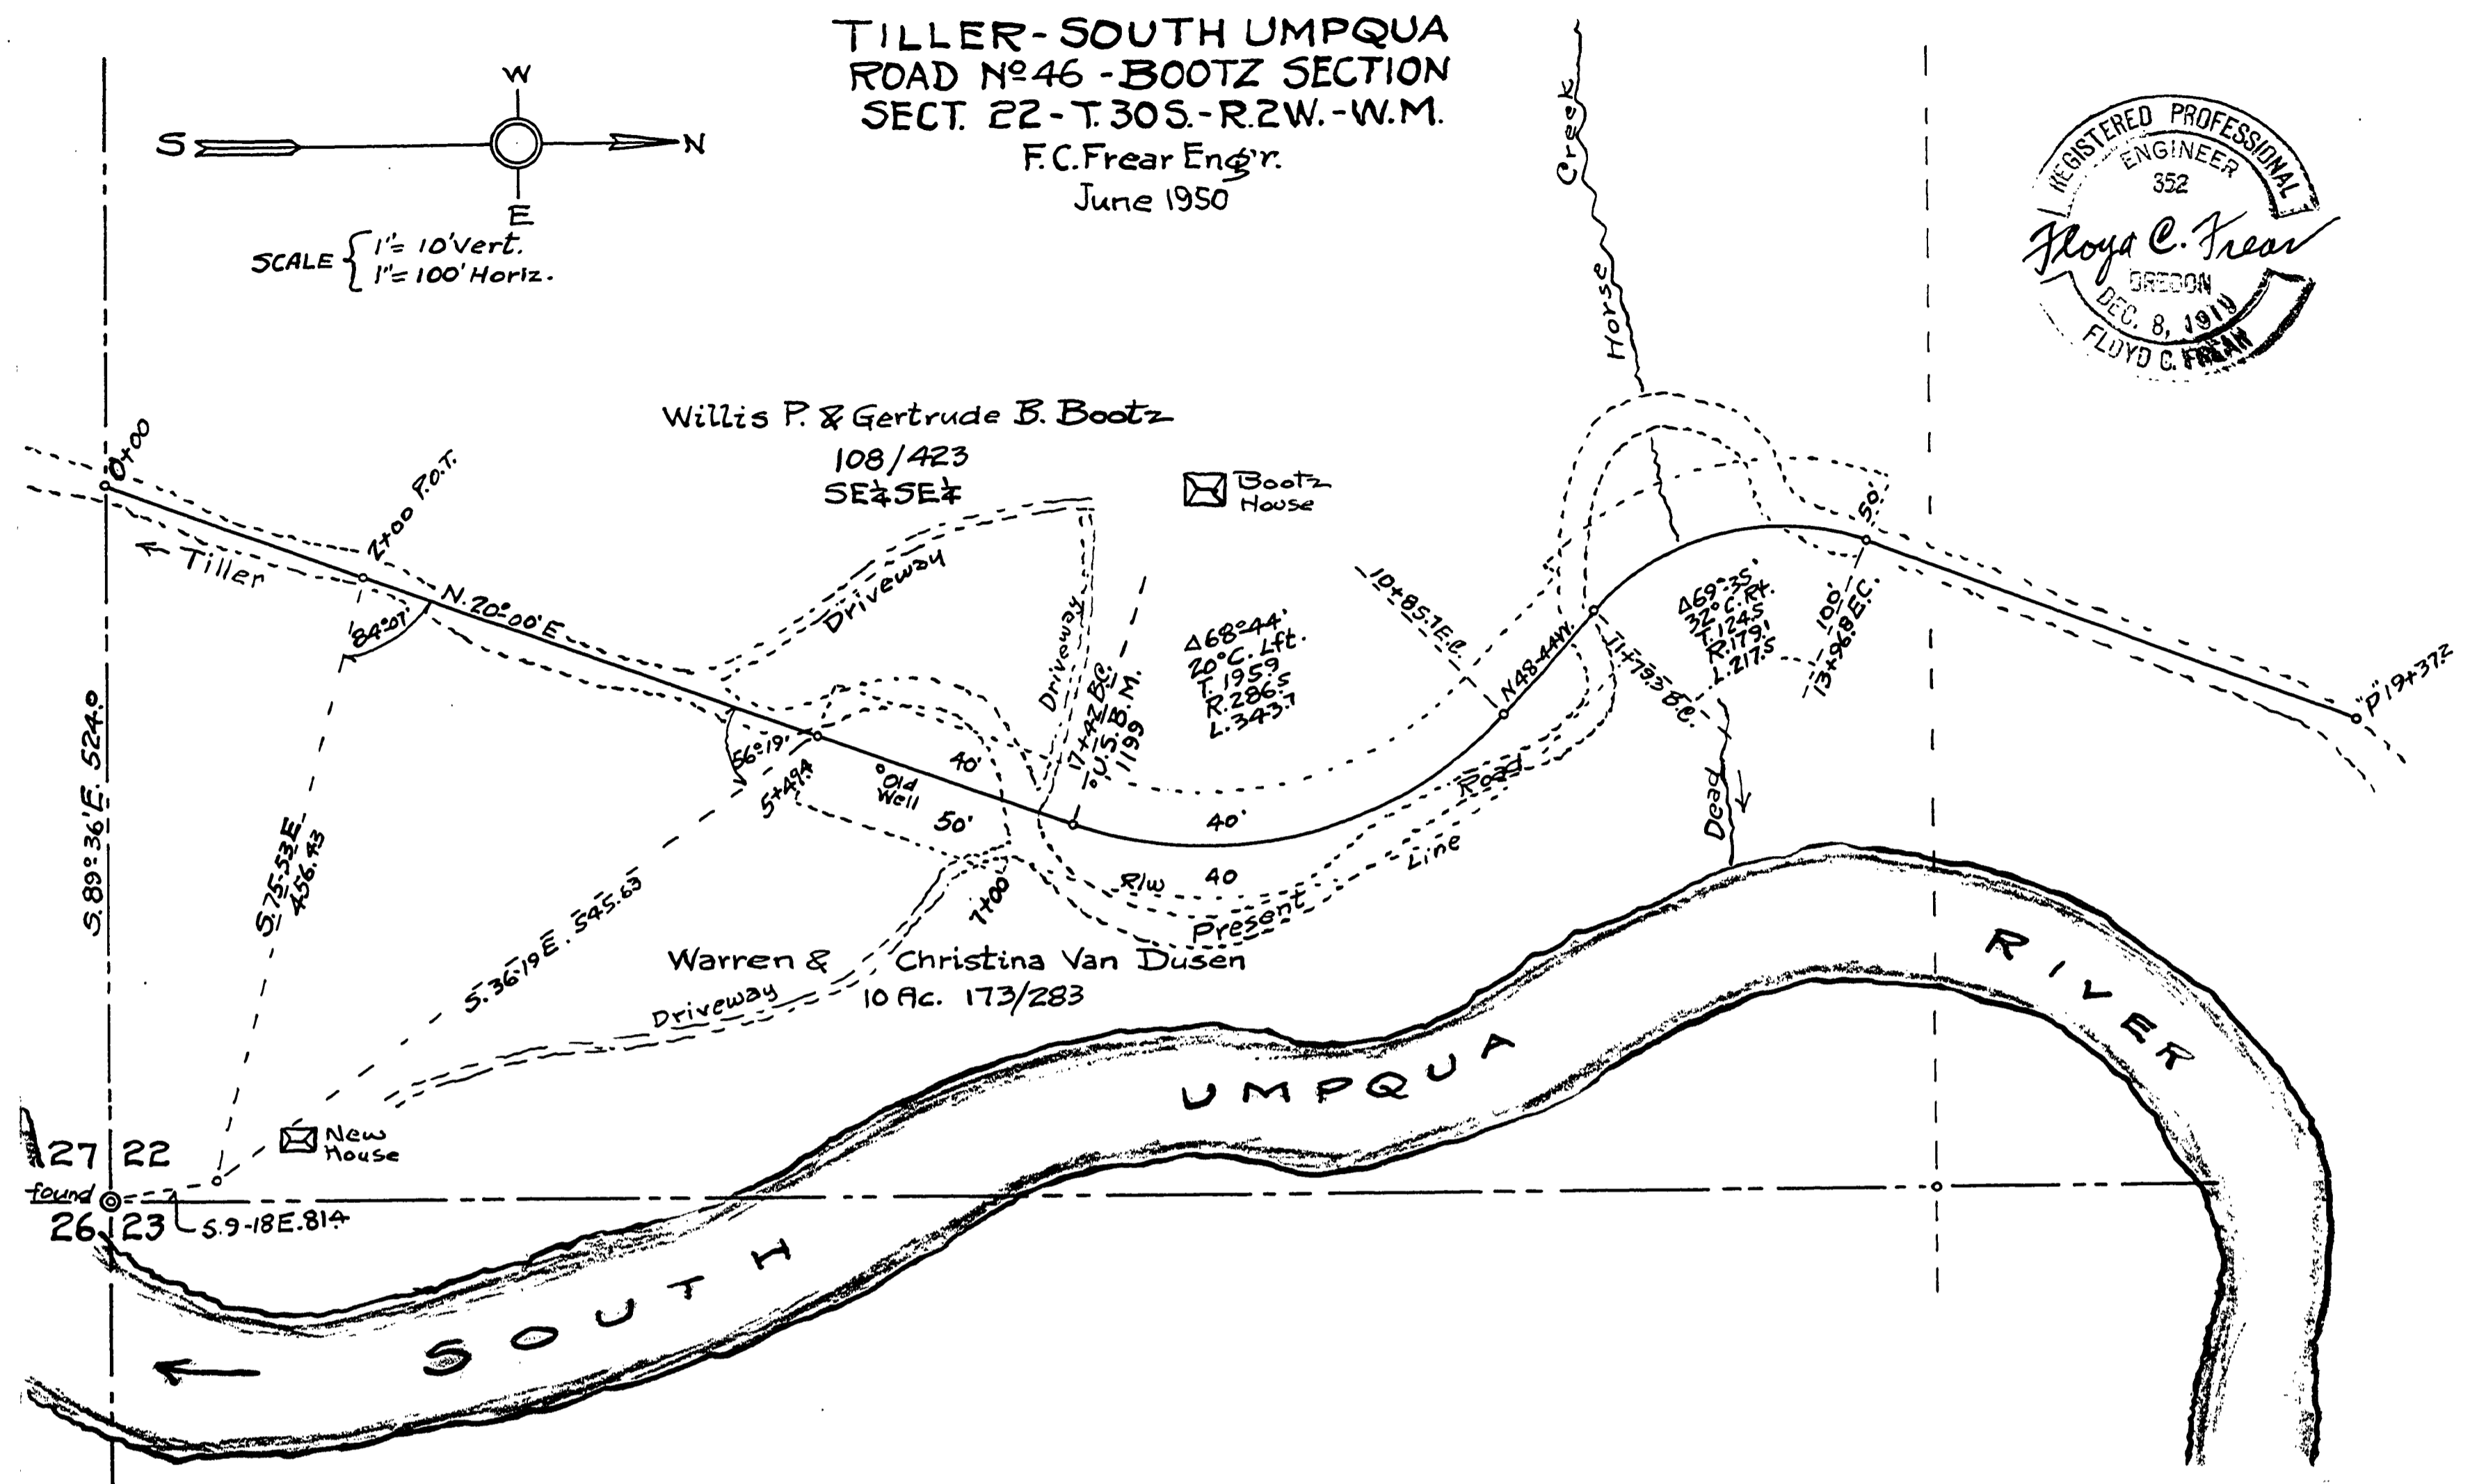
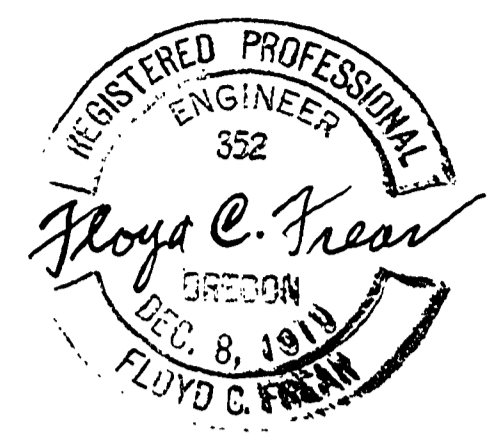


TILLER-SOUTH UMPQUA
ROAD #46 - BOOTZ SECTION
SECT. 22 - T.30S.-R.2W.-W.M.
F.C. Frear Eng'r.
June 1950

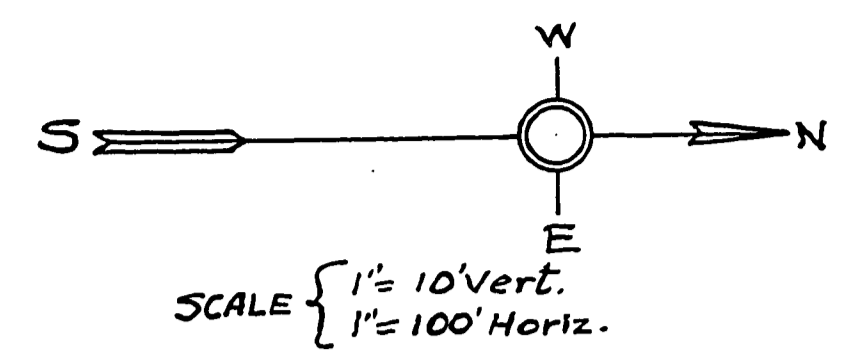

02240224

CO RD # 46