
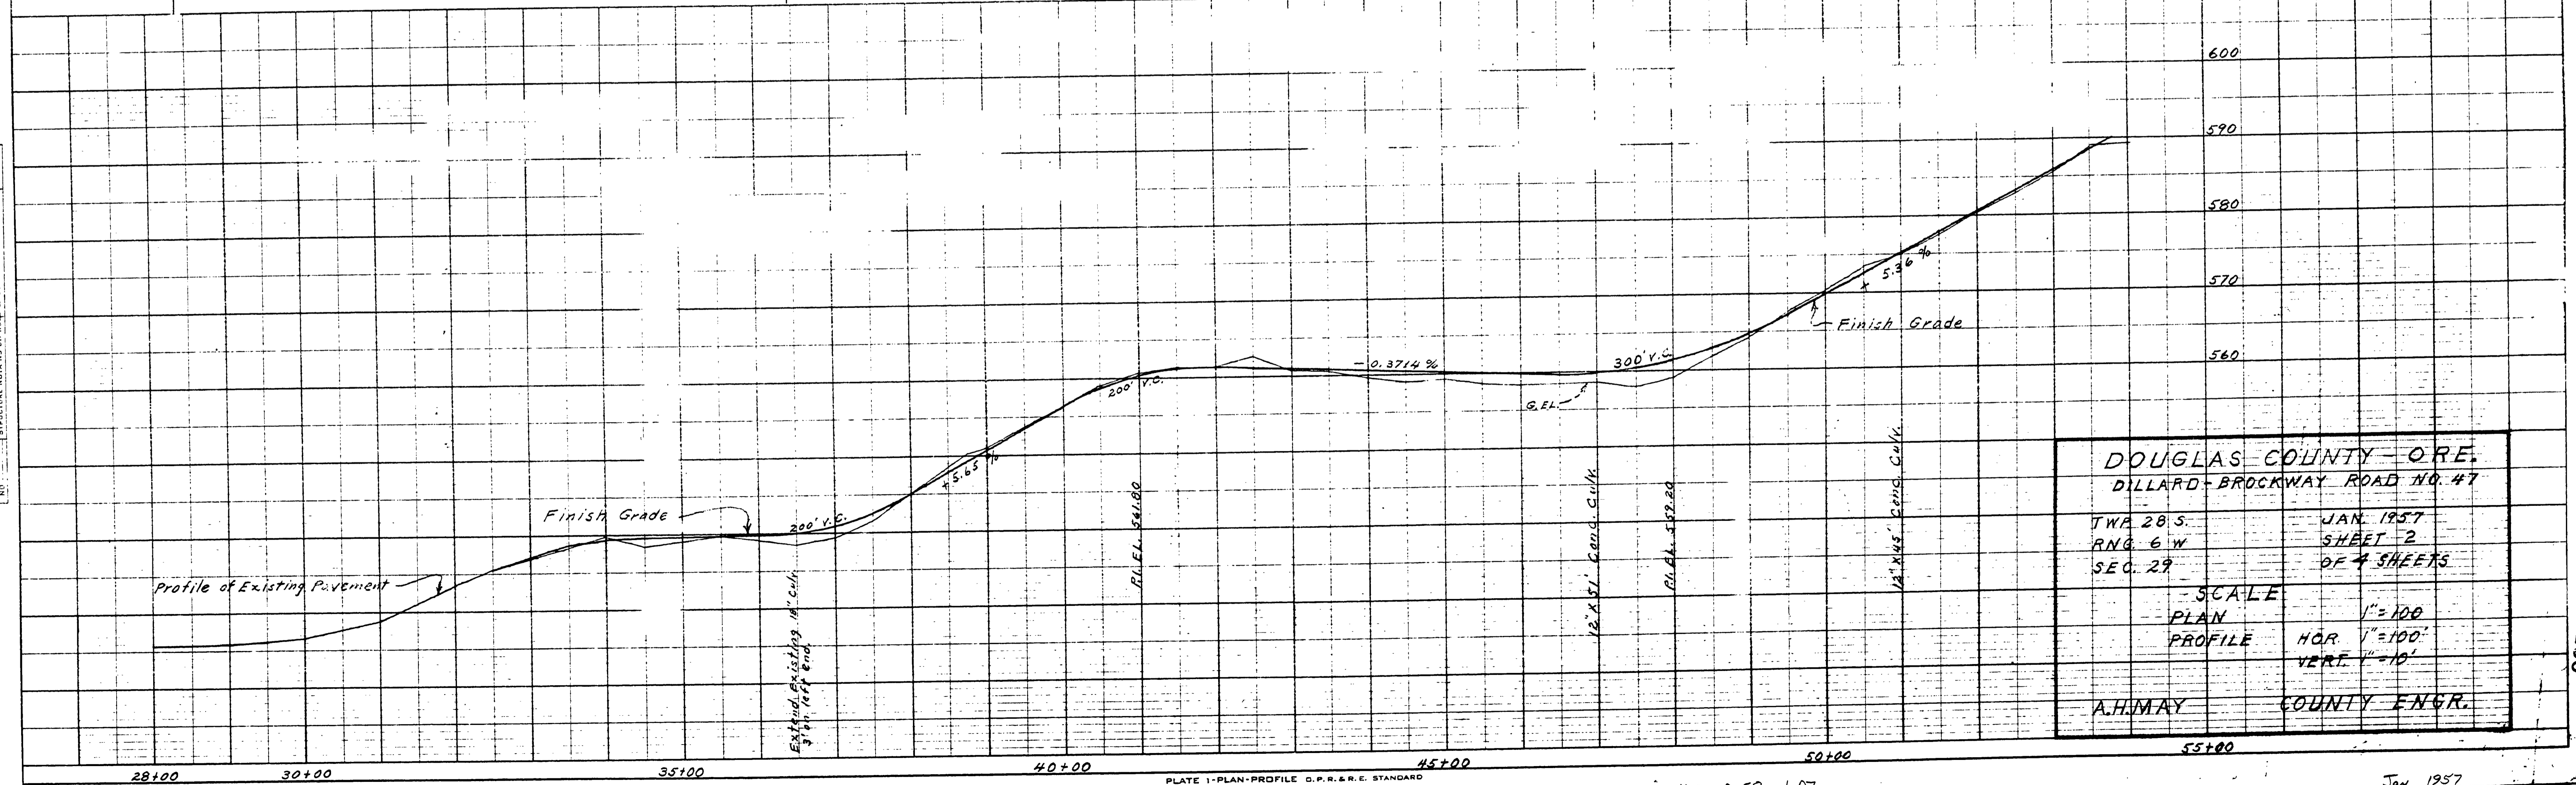


NOTE: BLANK LAYOUTS IN PLAN
REL. OF ANS. SHEET

NOTE: BOOK GRADES CHECKED
NO. STIPULETUM NOTAS UNK. NO.

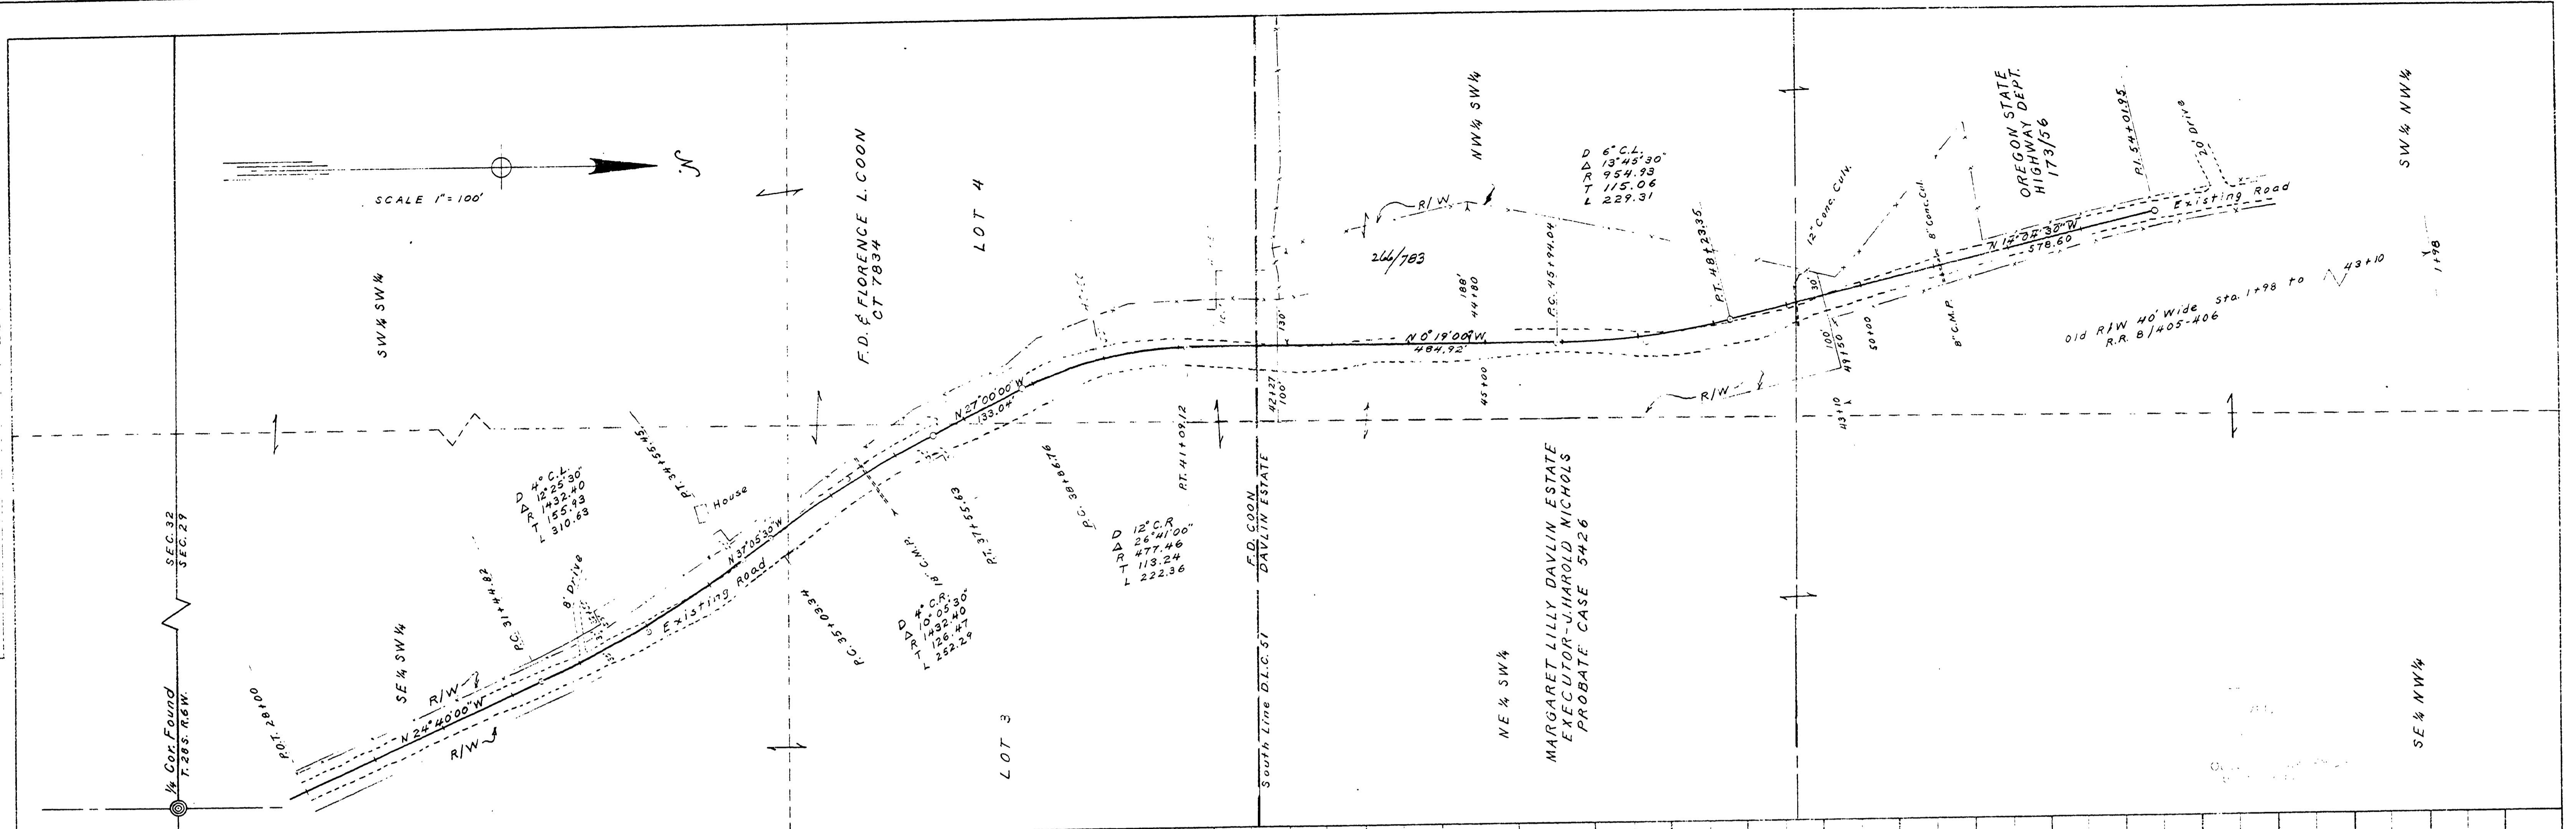

DOUGLAS COUNTY - ORE.
DILLARD-BROCKWAY ROAD NO. 47
TWP 28 S. JAN 1957
RNG 6 W. SHEET 2
SEC. 29 OF 4 SHEETS
SCALE
PLAN 1"=100'
PROFILE HOR. 1"=100'
VERT. 1"=10'
A.H. MAY COUNTY ENGR.

PLATE 1 - PLAN - PROFILE O.P.R. & R.E. STANDARD
100% PAPER MADE AND PRINTED IN U.S.A.
EUGENE DIETZGEN CO.

M.P. 0.58 - 1.07

Jan 1957
Co. Rd. # 47 sheet # 2 of 4 sheets

00580107

(33)