

⊙ Indicates 3/4 Iron pins & 4x4 posts

DOUGLAS COUNTY OREGON
BROCKWAY-LOOKING GLASS RD. #47
BRIDGE APPROACHES
BRIDGE NO. 47-2.1
TWP. 28 S. MARCH 1957
RNG. 6 W. SHEET No. 3
SEC. 20 OF 4 SHEETS
SCALE
PLAN 1"=100'
PROFILE HOR. 1"=100'
VERT. 1"=5'
A.M. MAY COUNTY ENGR.

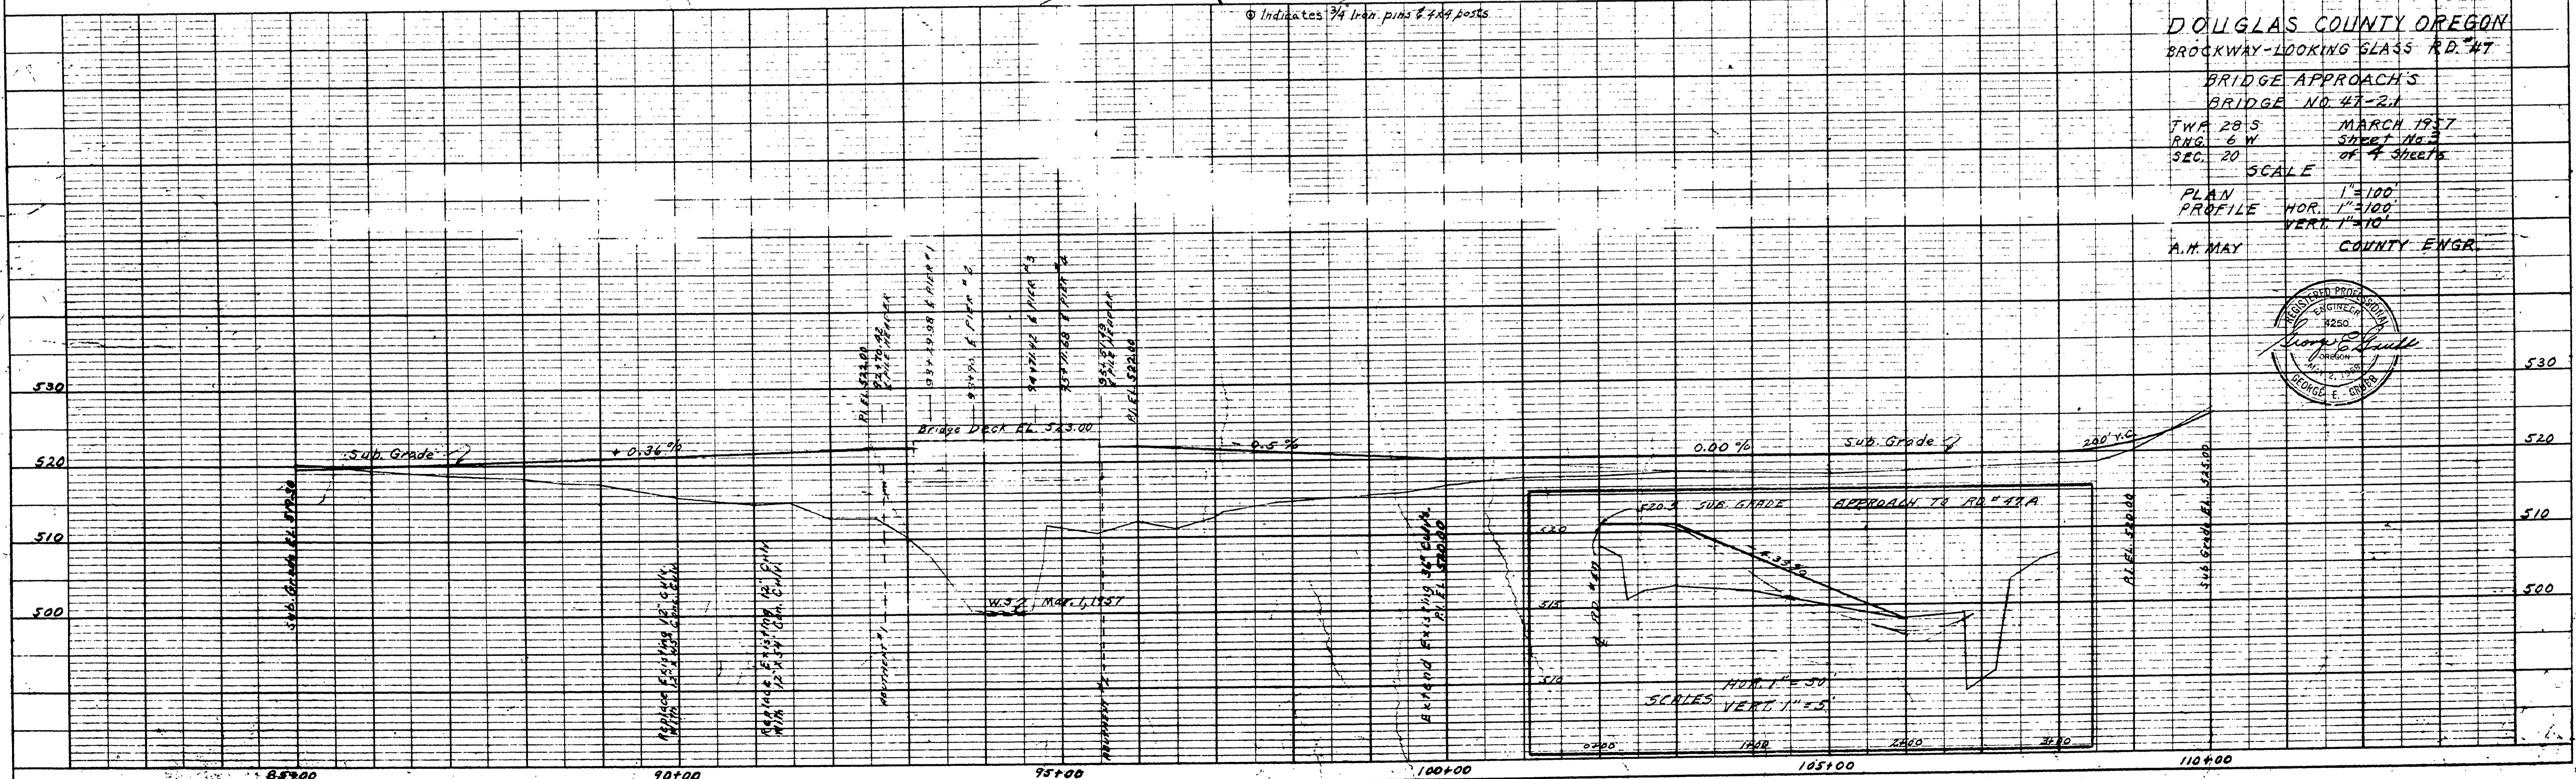


PLATE 1-PLAN-PROFILE C.S.R. & R.E. STANDARD
100 LBS. PAPER MADE AND PRINTED IN U.S.A.
SUIRNE DIEZGEN CO.

M.P. 1.66-2.14

Bridge # 47-2.1 sheet #3 of 4 sheets

01660214