


● Indicates 3/4" Iron Pins & 4x4 Posts.

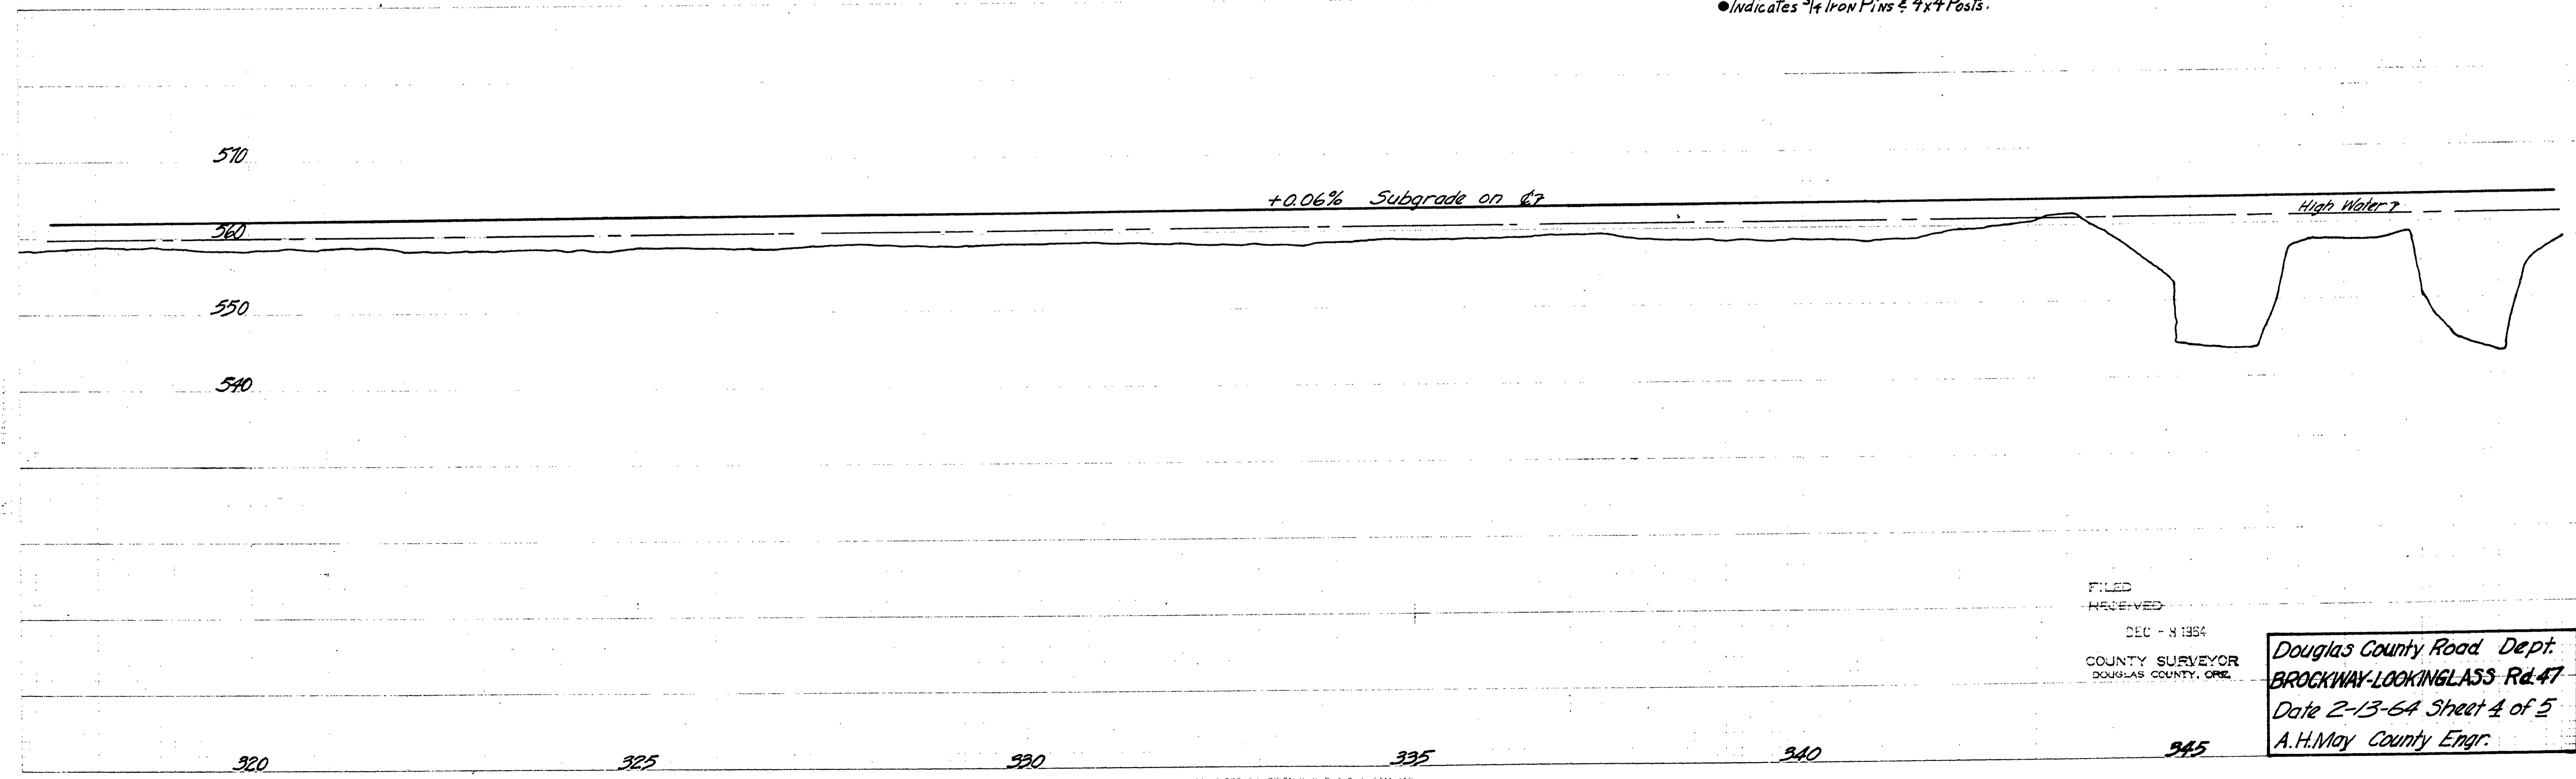

FILED
RECEIVED
DEC - 8 1964
COUNTY SURVEYOR
DOUGLAS COUNTY, ORE.

Douglas County Road Dept.
BROCKWAY-LOOKINGGLASS Rd. 47
Date 2-13-64 Sheet 4 of 5
A.H. May County Engr.

G. Rd. #47 2-13-64
Sheet 4 of 5

05820641

75

FINAL
MAP

ORIGINAL
SURVEY
MAPS
ARE
ON
FILE

M.P. 5.82-6.41