

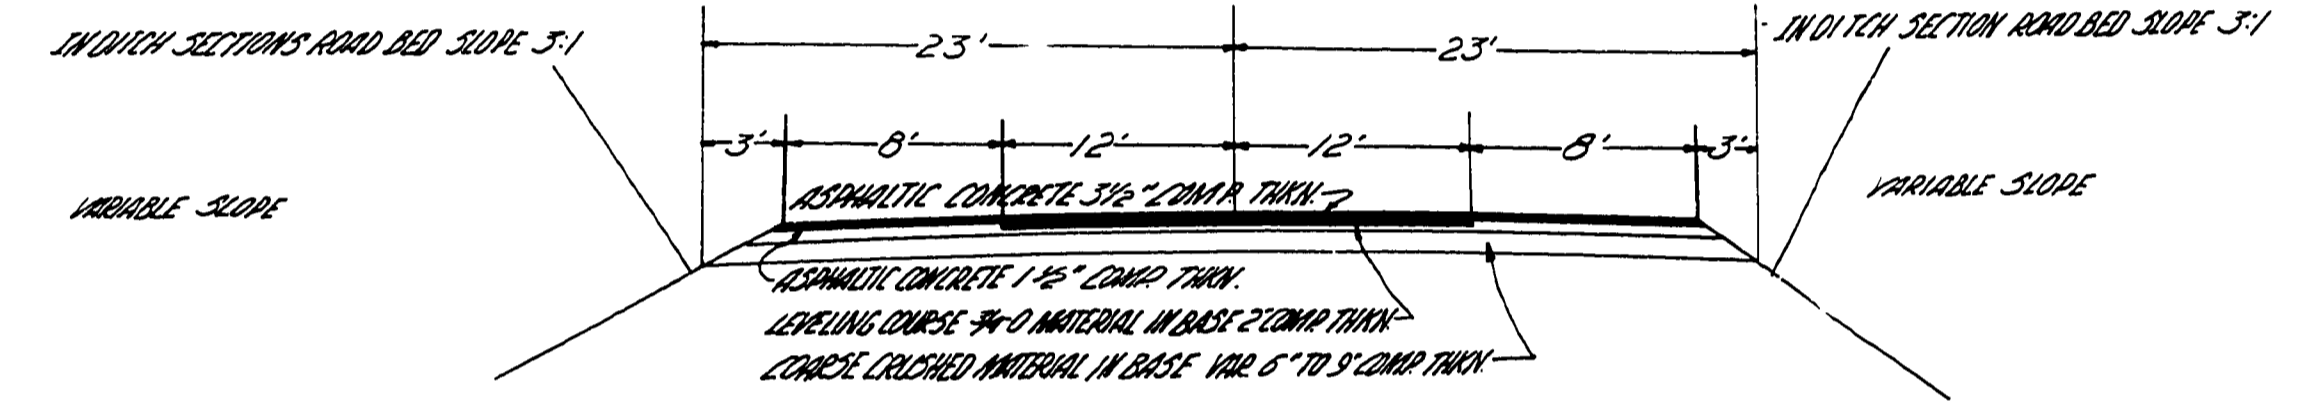


SECTIONS 26 & 35 T215R12WMM

BOLON ISLAND

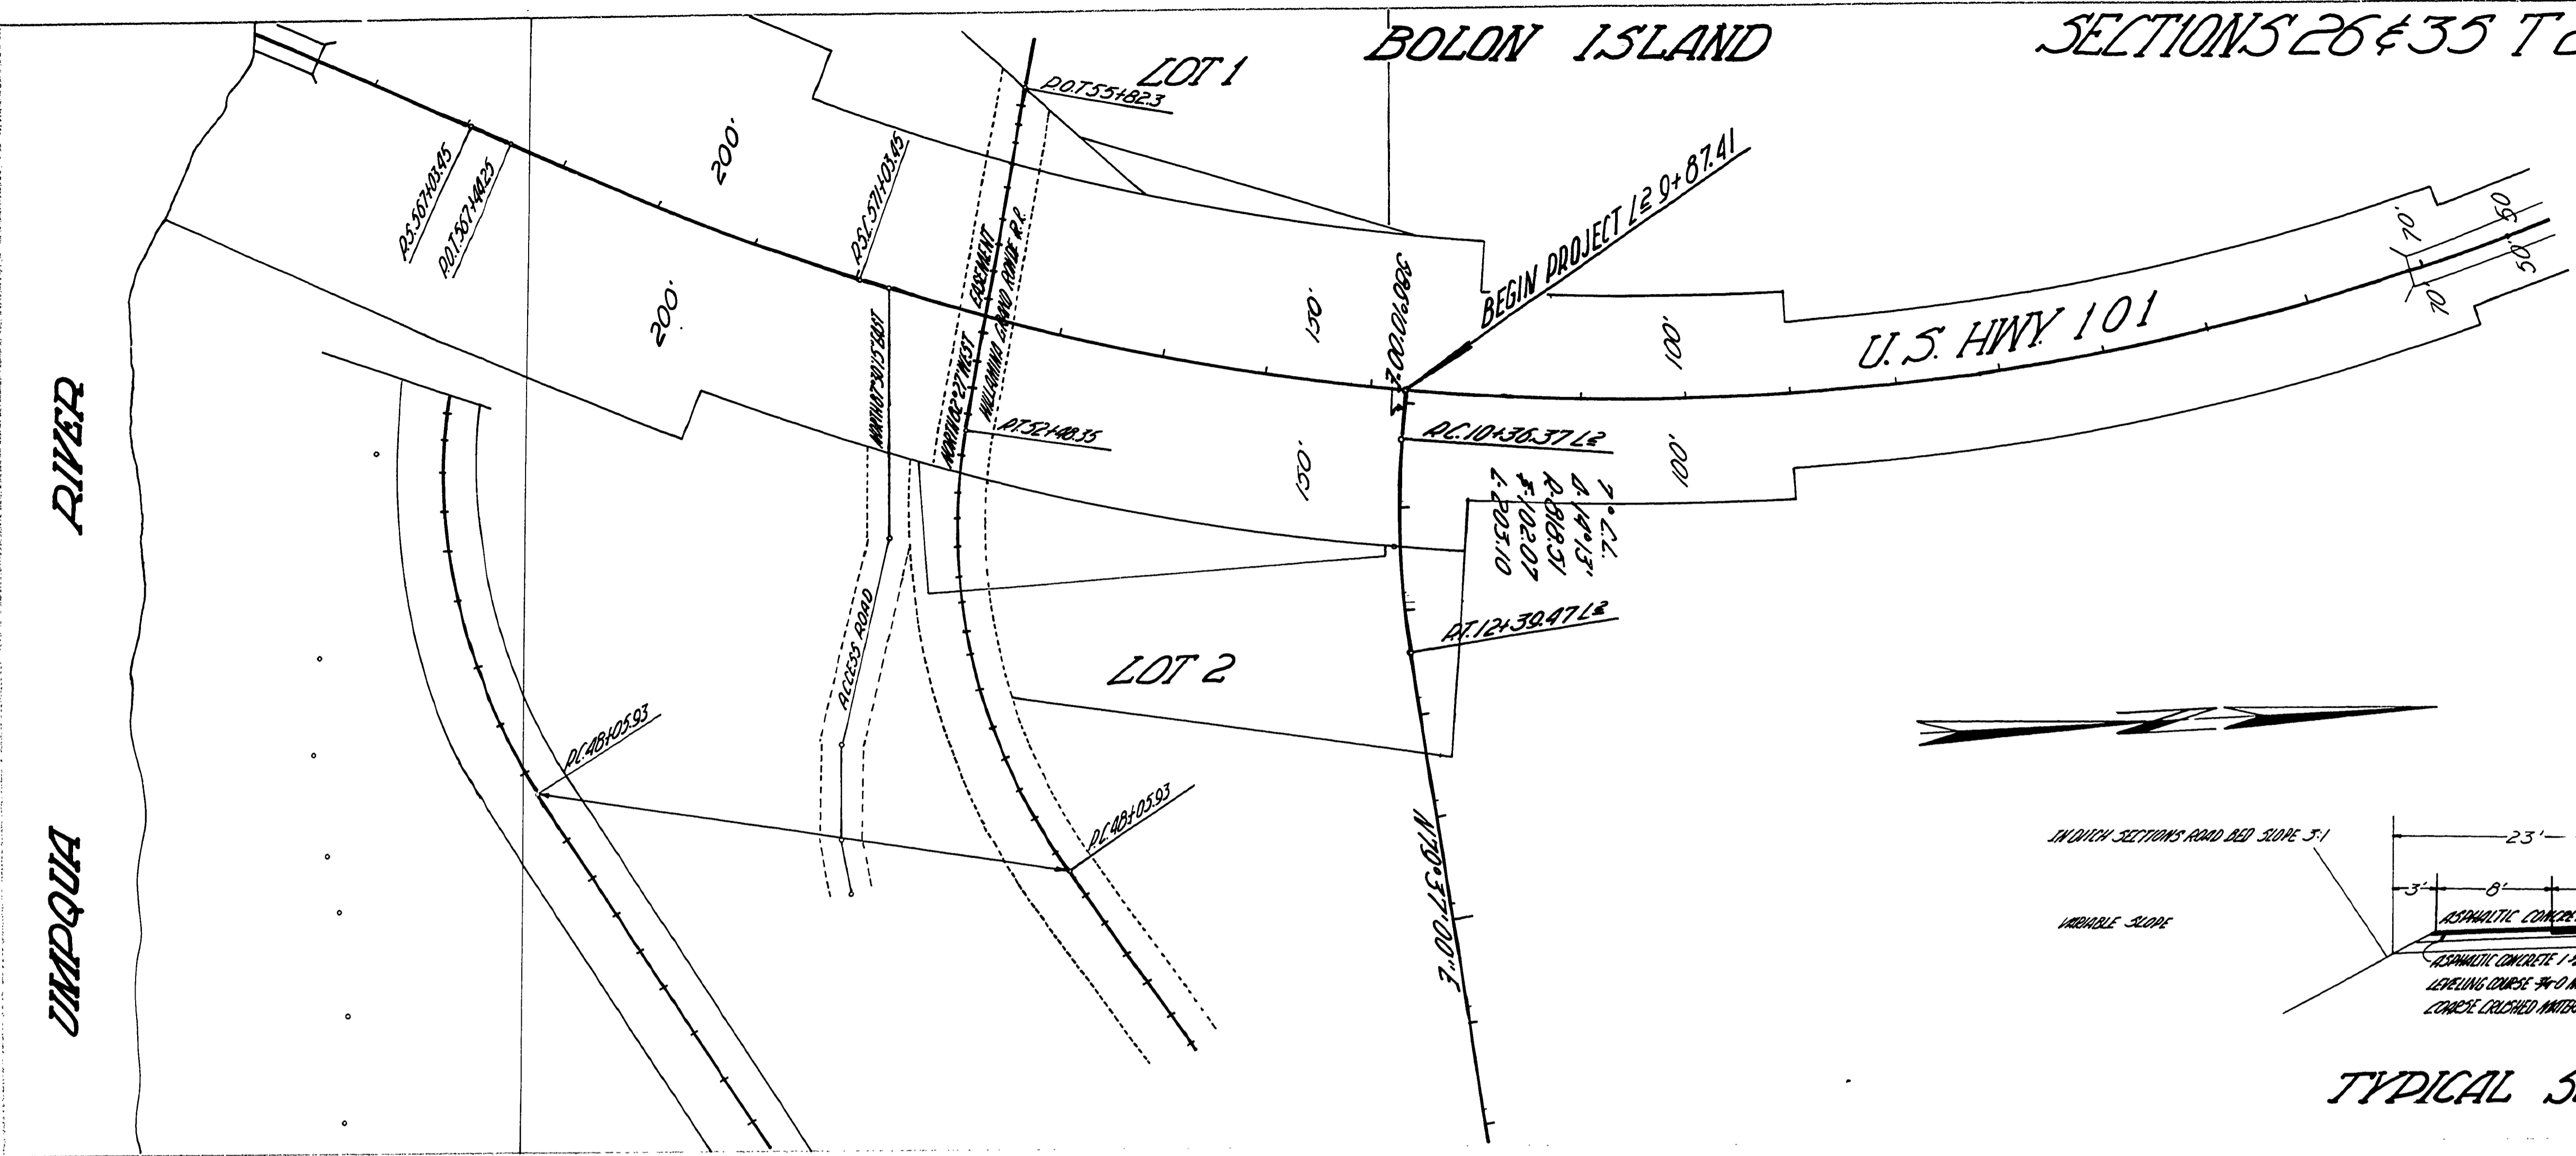

TYPICAL SECTION

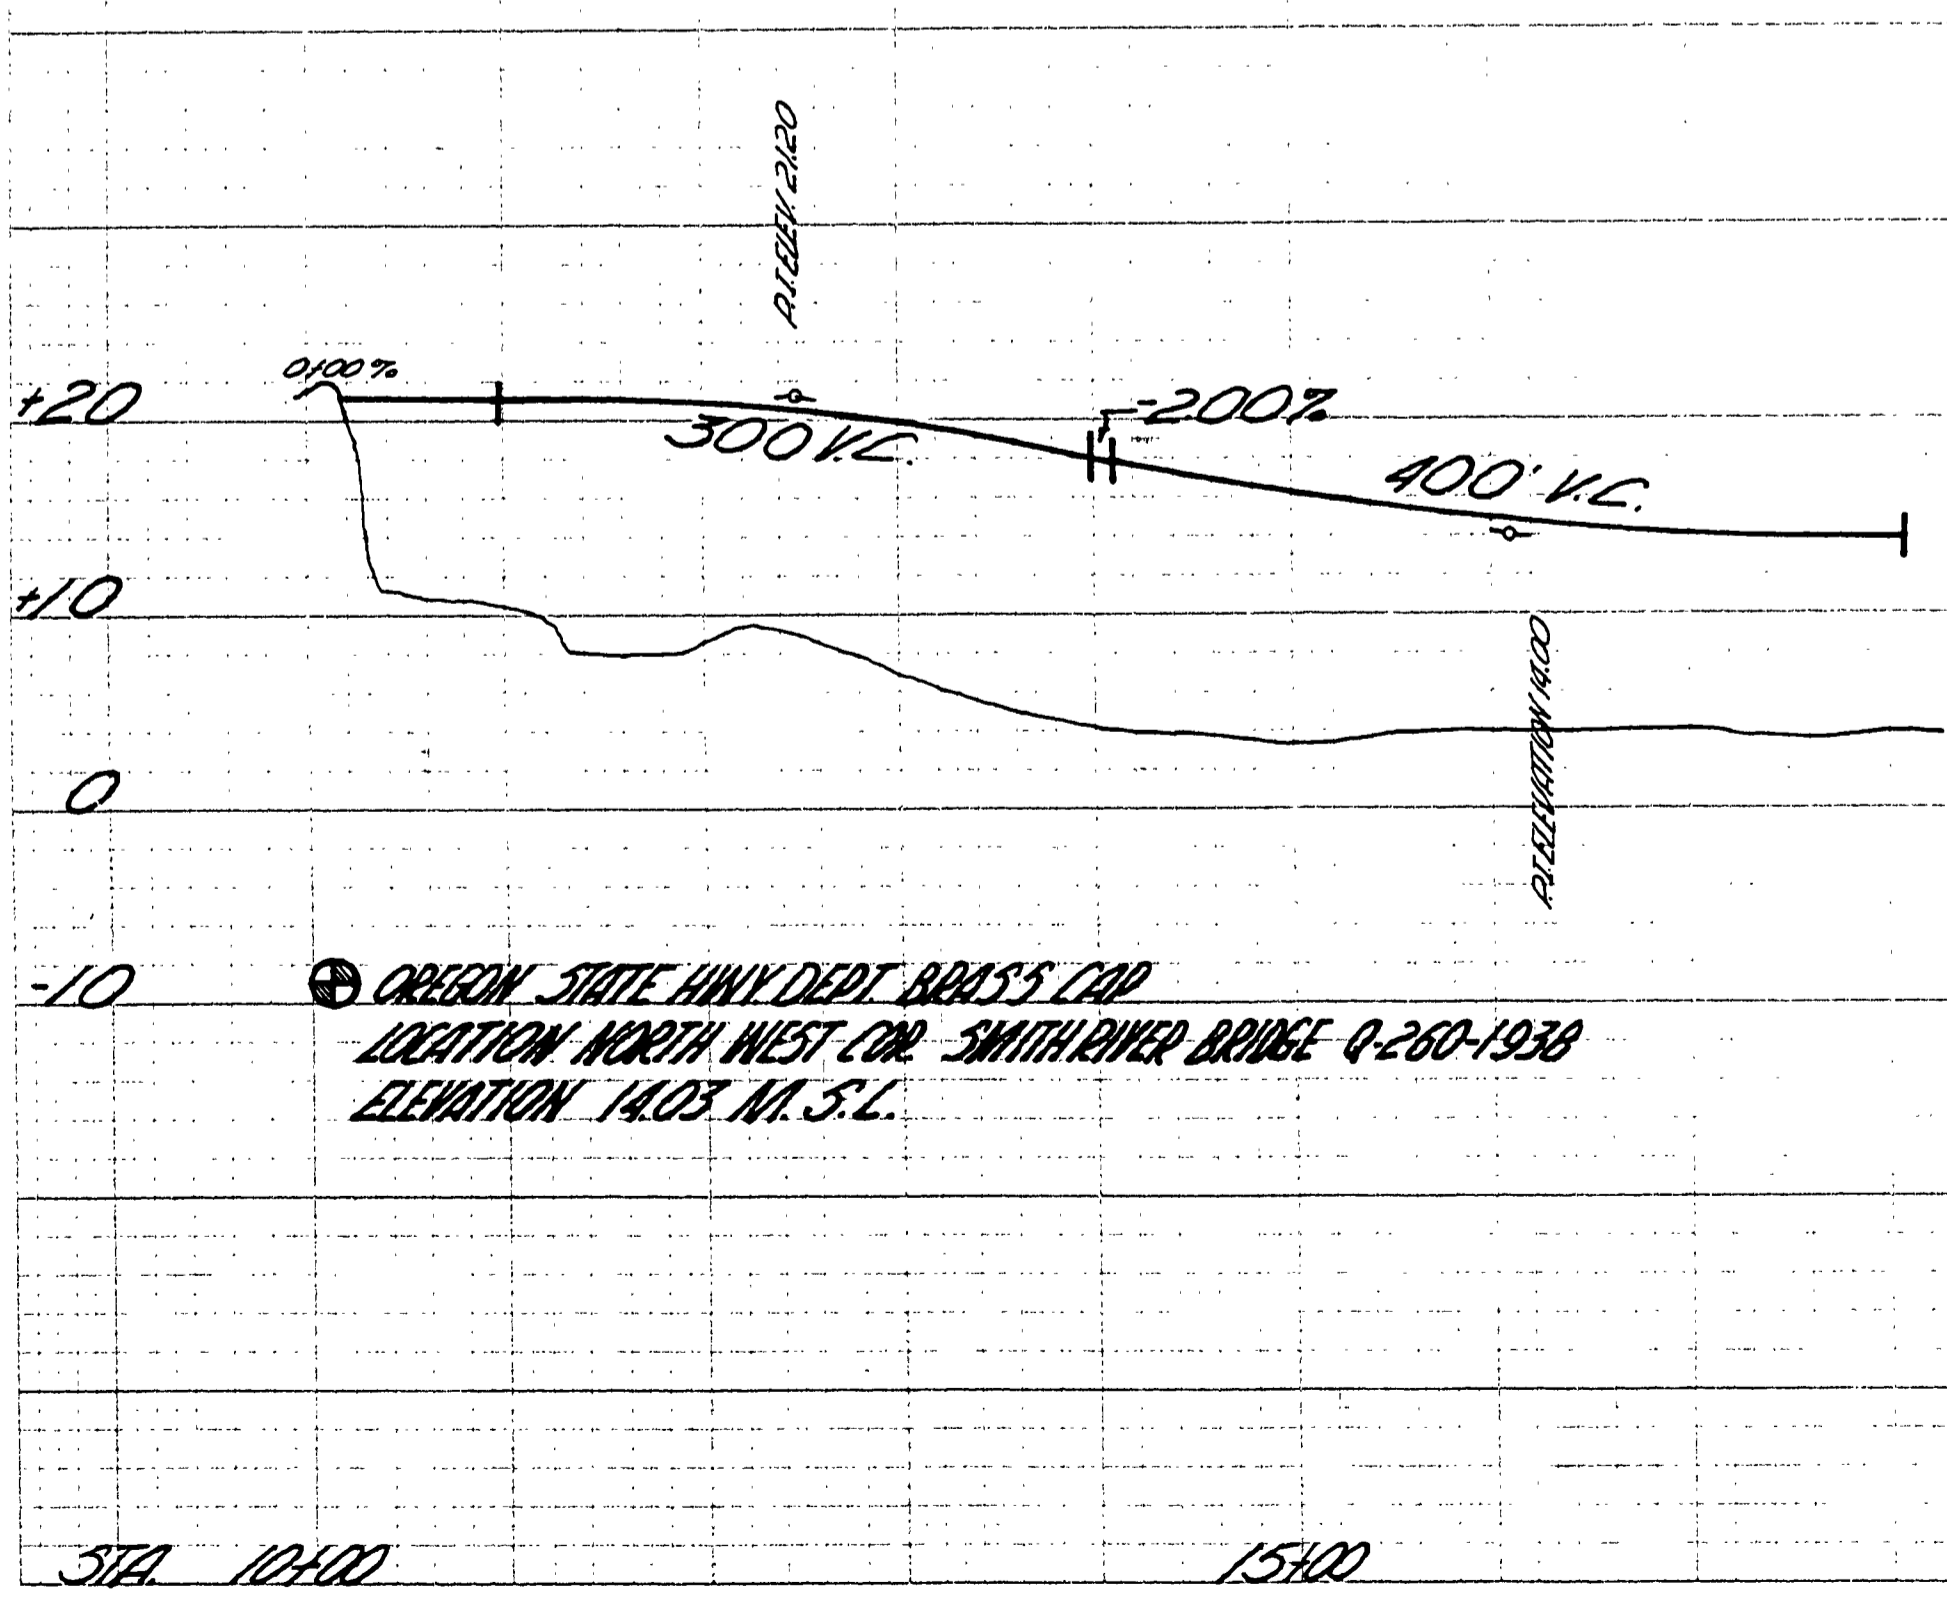

DOUGLAS COUNTY ROAD DEPT.
SMITH RIVER RD. NO. 48
BOLON ISLAND TO TALK TRAIL SLOUGH
DATE
D. H. WADY COUNTY ENG.