





Sec 25 T21S R12W WM

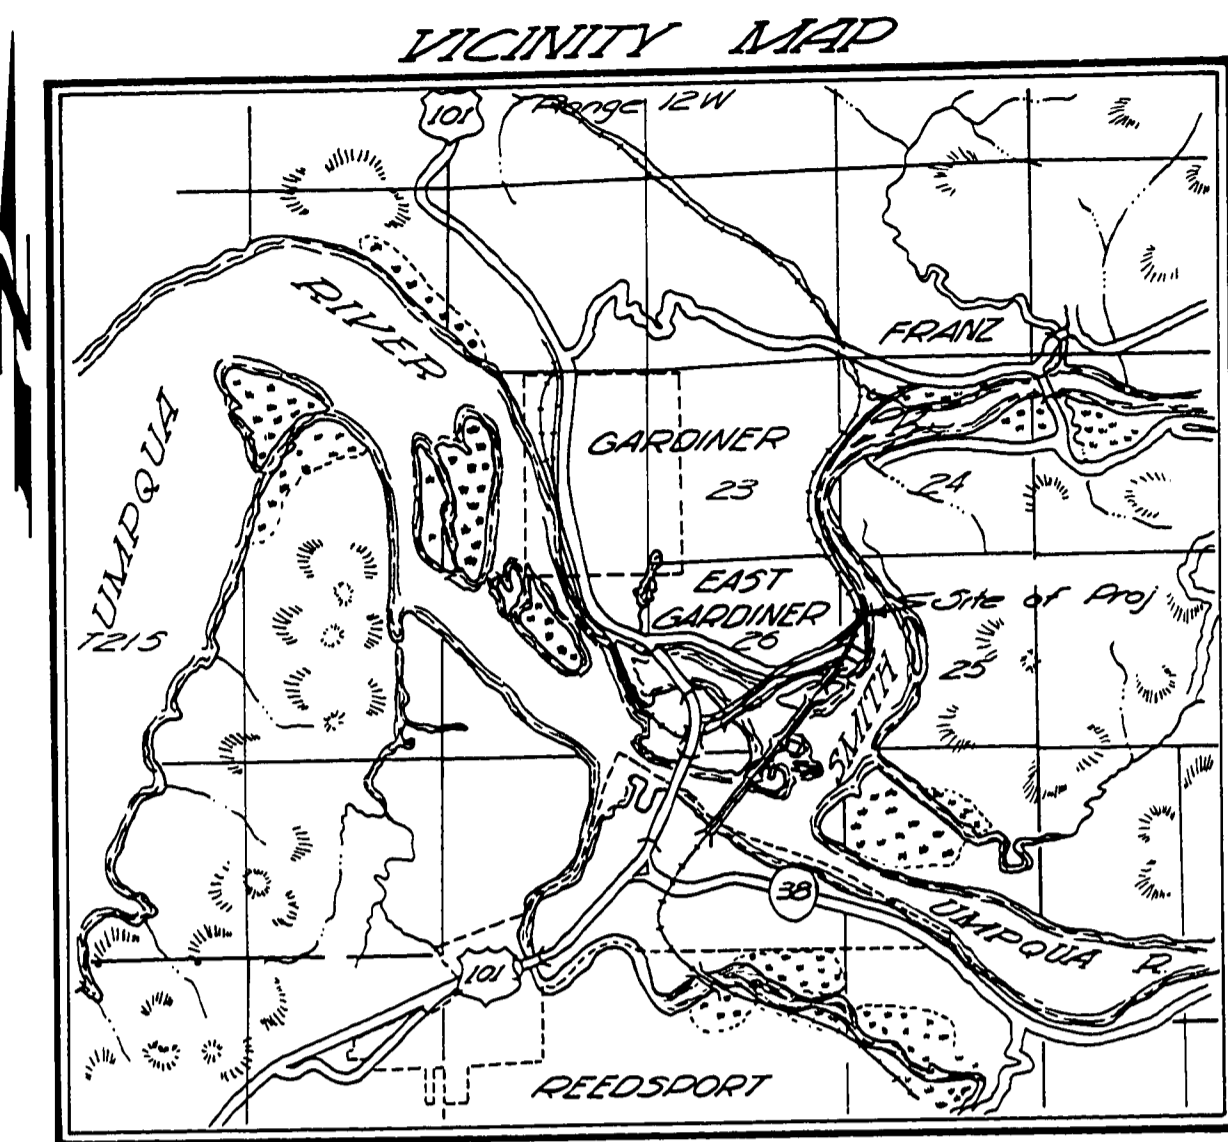

Enlarged drawing of RR crossing

Note: Measurements and angles are to the nose of the rails shown

Scale 1"=20'

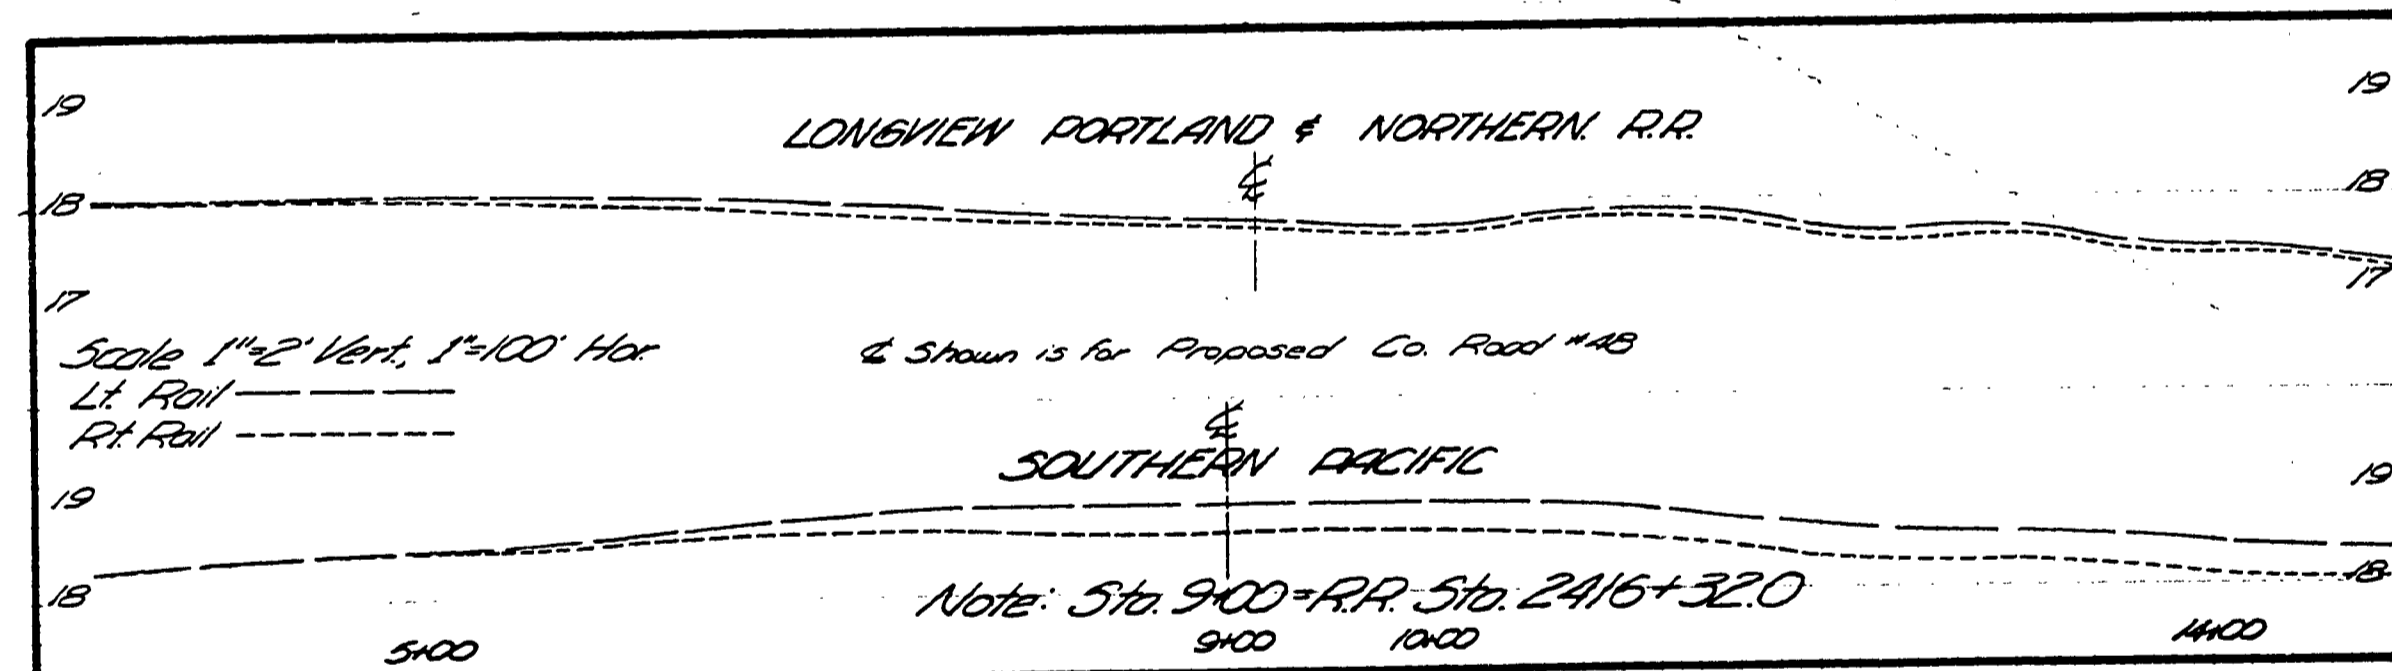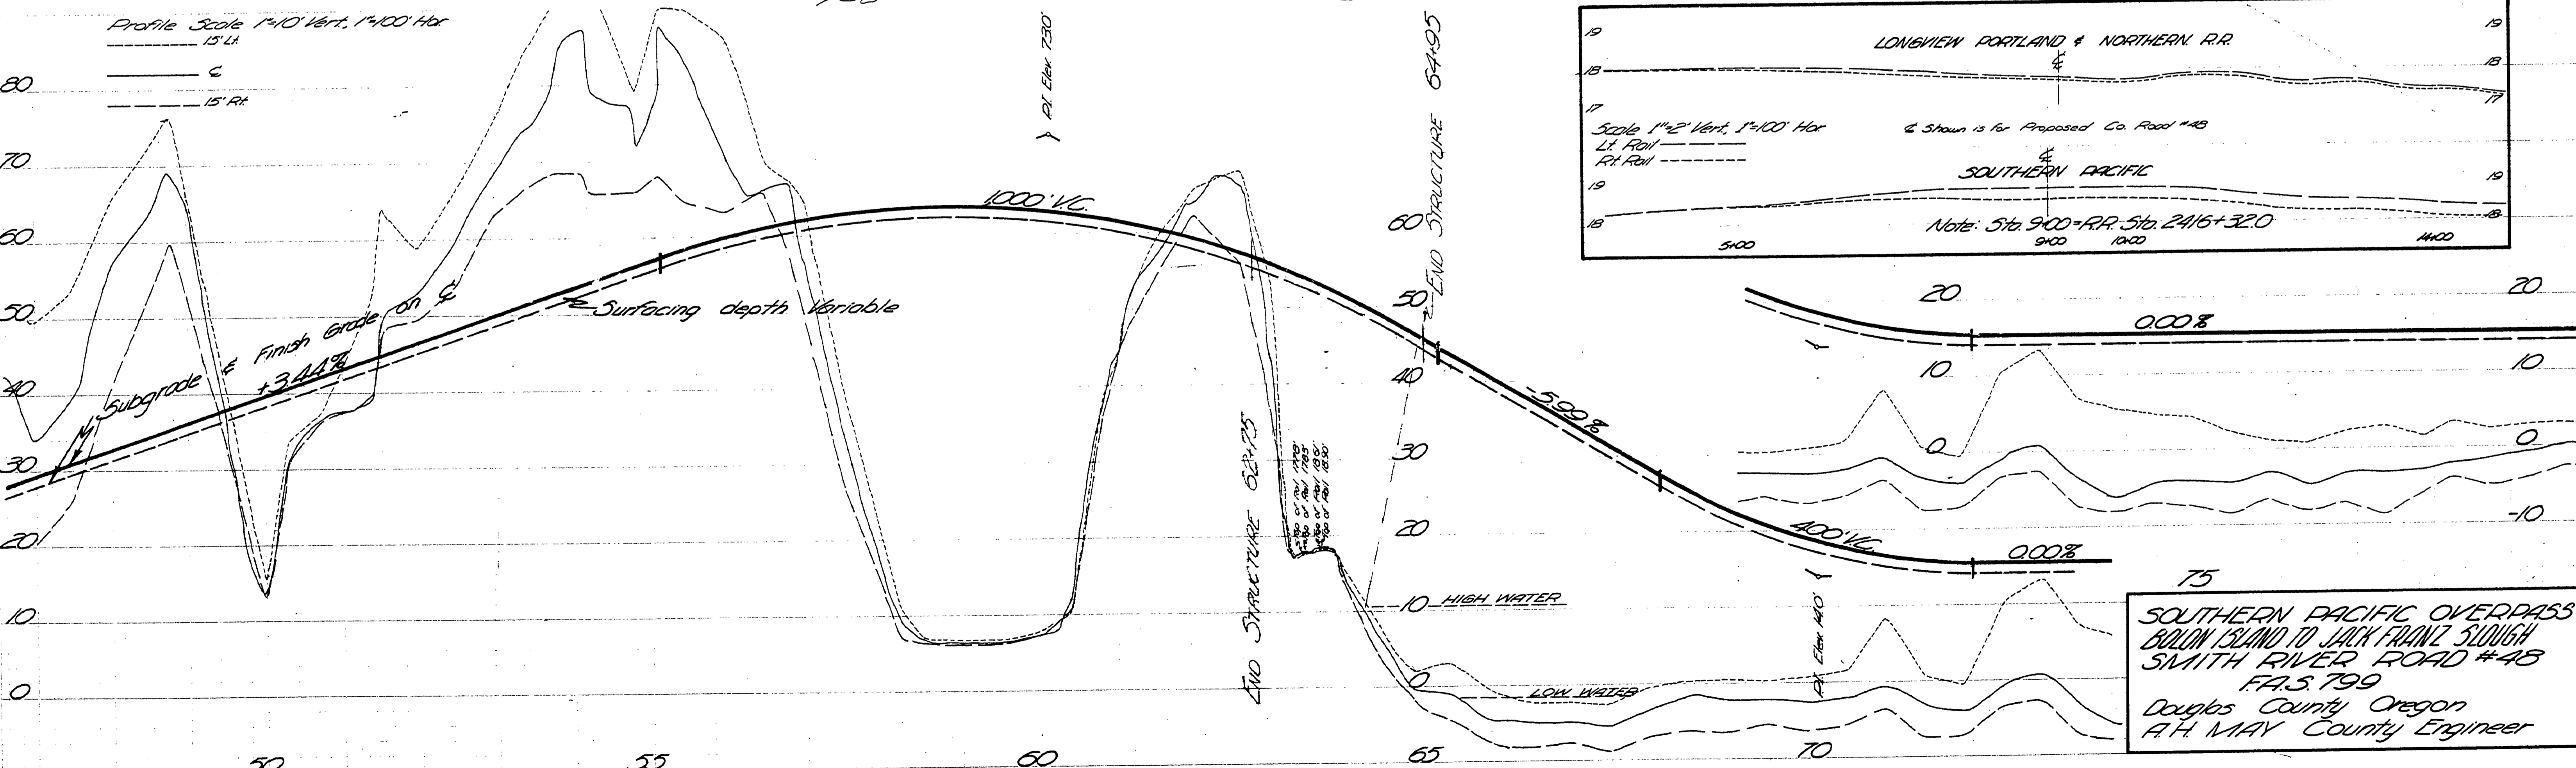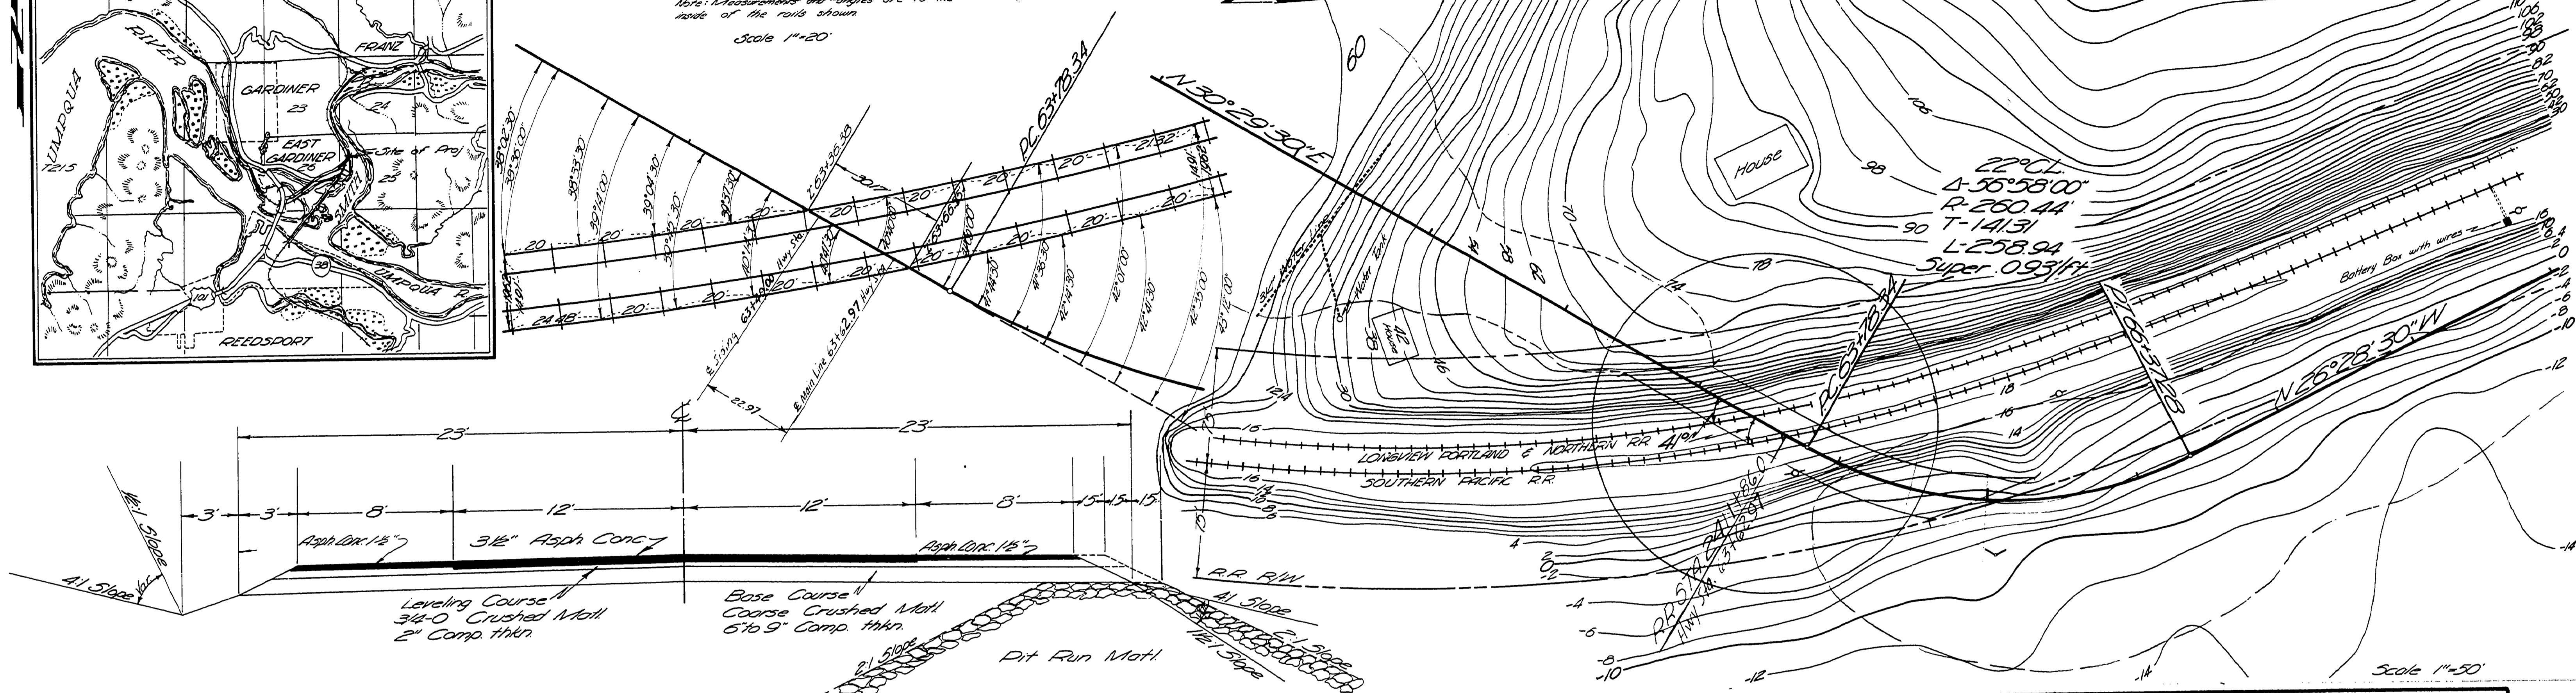

75
SOUTHERN PACIFIC OVERPASS
BROWN ISLAND TO JACK FRANZ SLUGH
SMITH RIVER ROAD #48
F.A.S. 799
Douglas County Oregon
A.H. MAY County Engineer

00000101