


VICINITY MAP

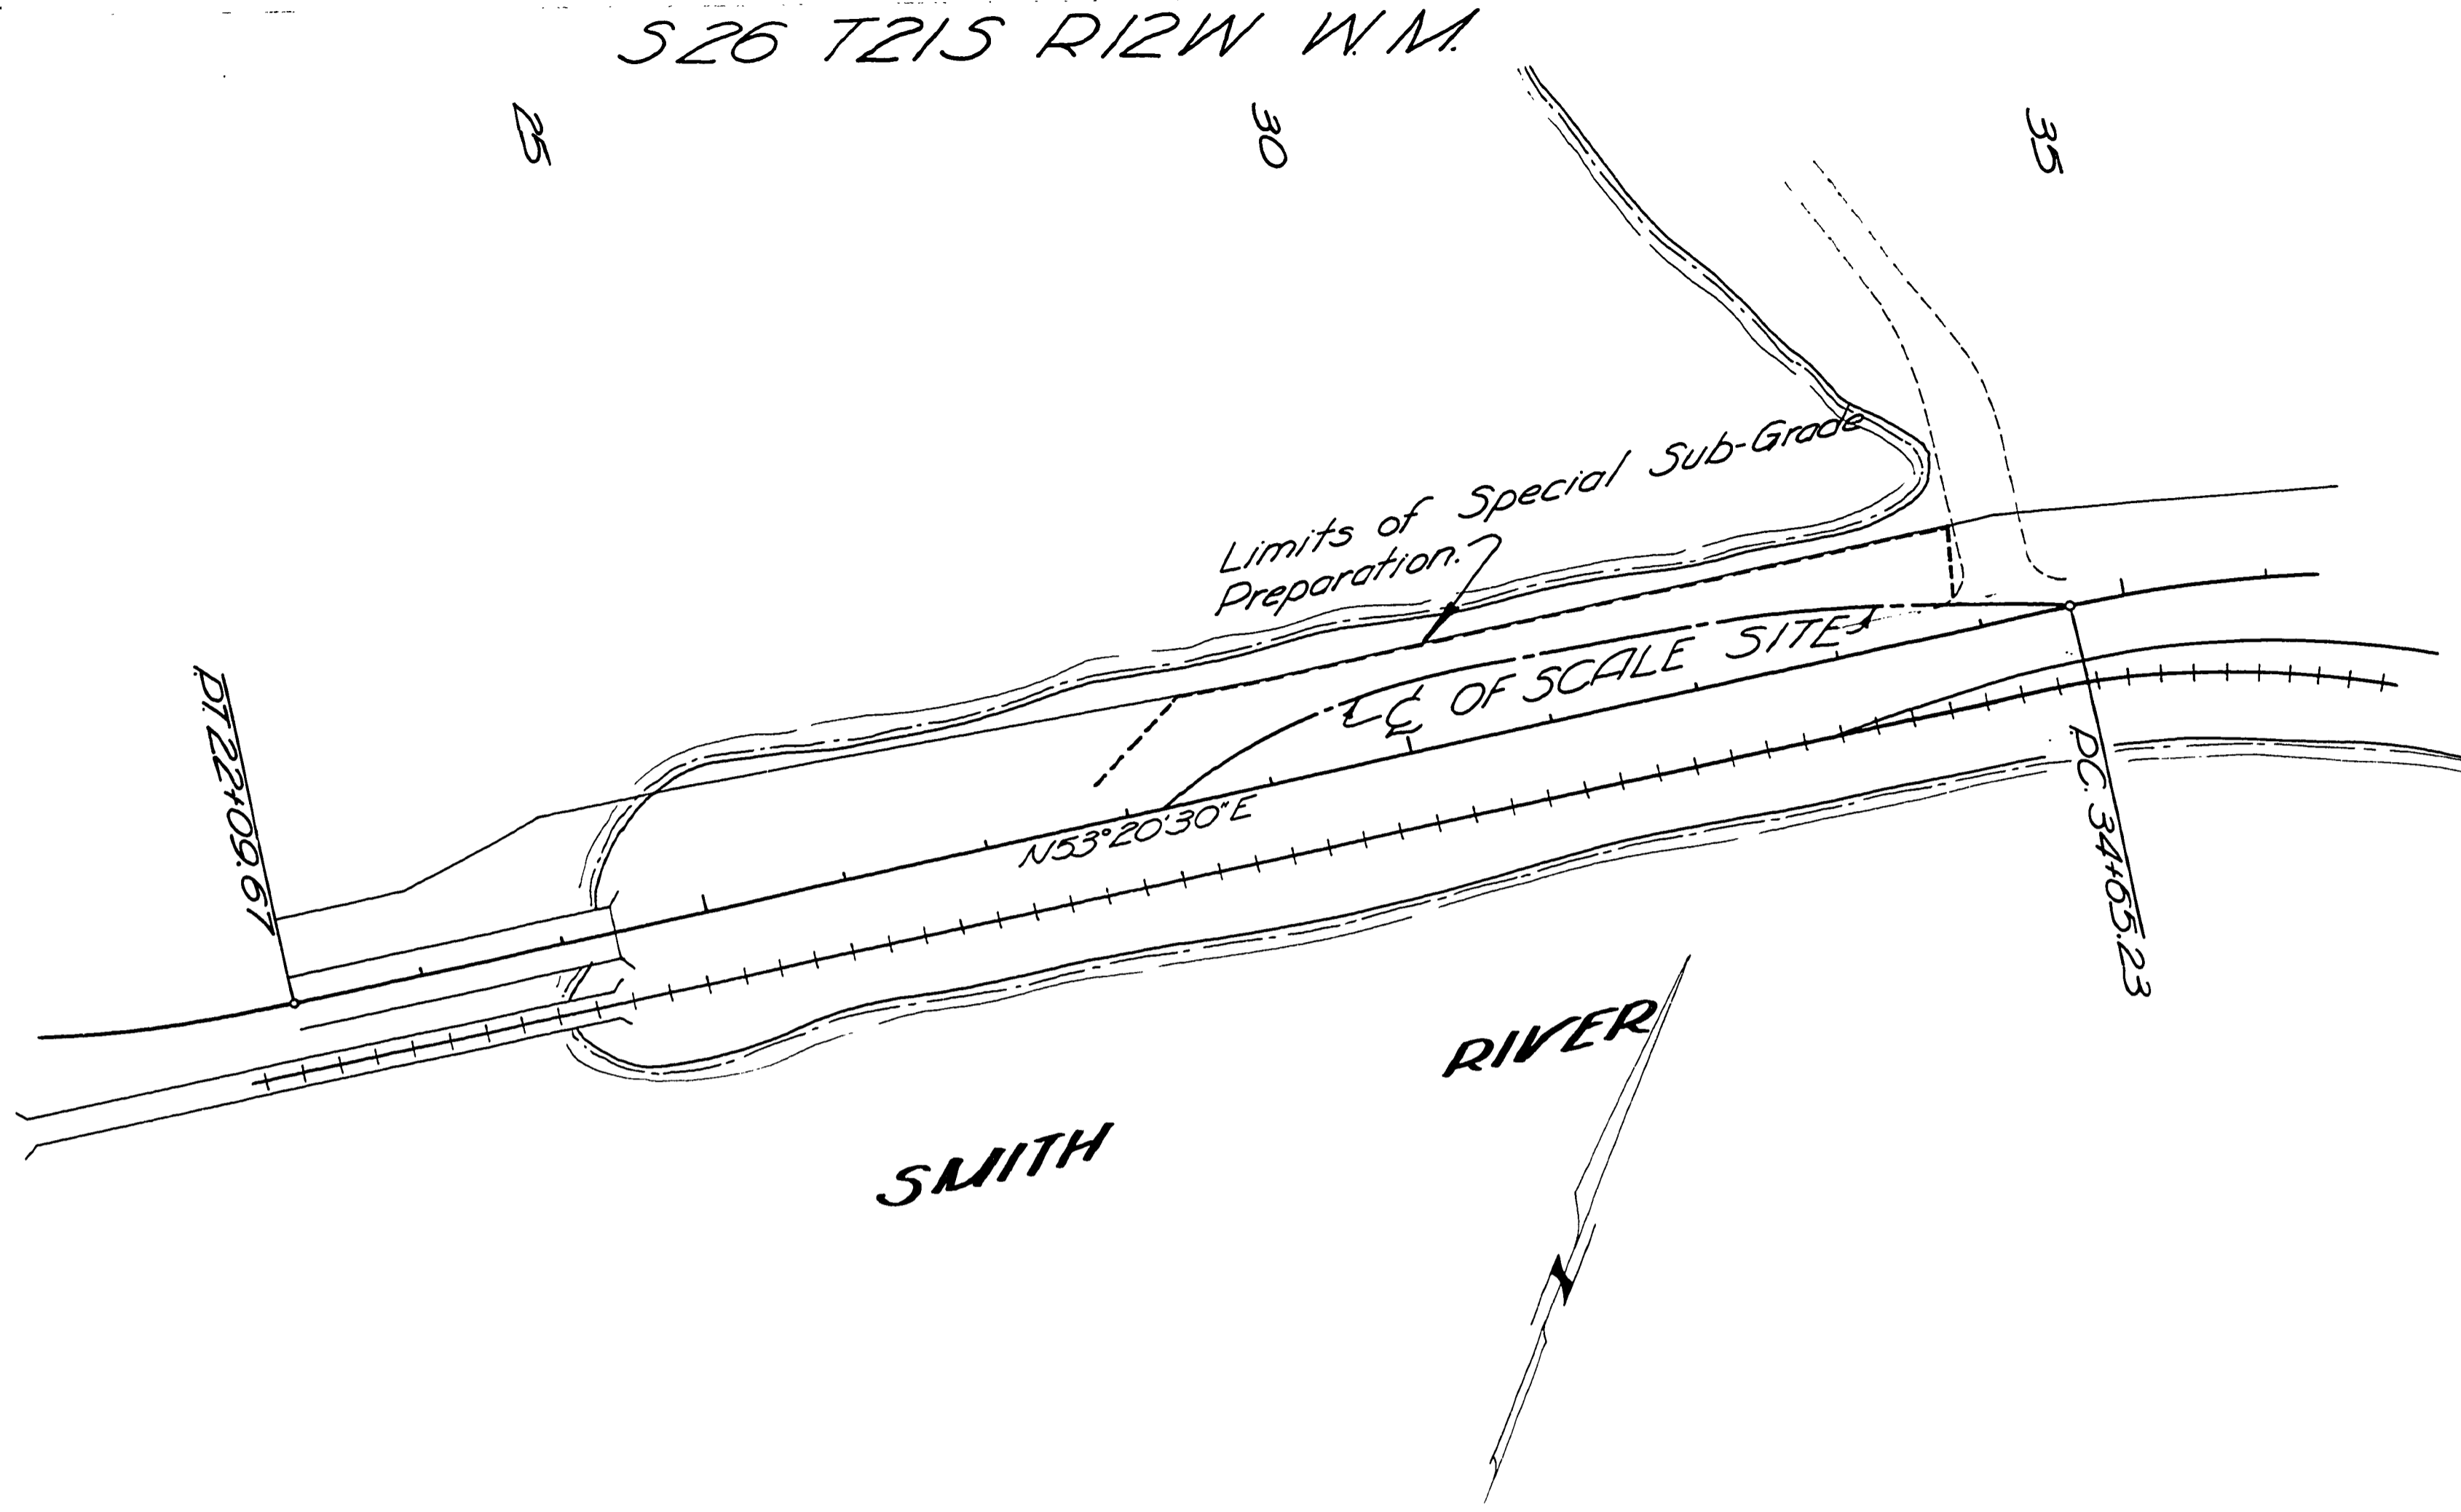

PLAN
 DRAWN BY
 CHECKED BY
 DATE

PROFILE
 CHECKED BY
 DATE

Douglas County Road Dept.
SCALE SITE
SMITH RIVER RD. #48
 Date Feb. 20, 1968 Sit. 1 of 1
 GEORGE E. GRUBB County Engineer

M.P. 0.17 - 0.41

G. Rd. #48 2-20-68 Sit. 1 of 1 144

00170041