


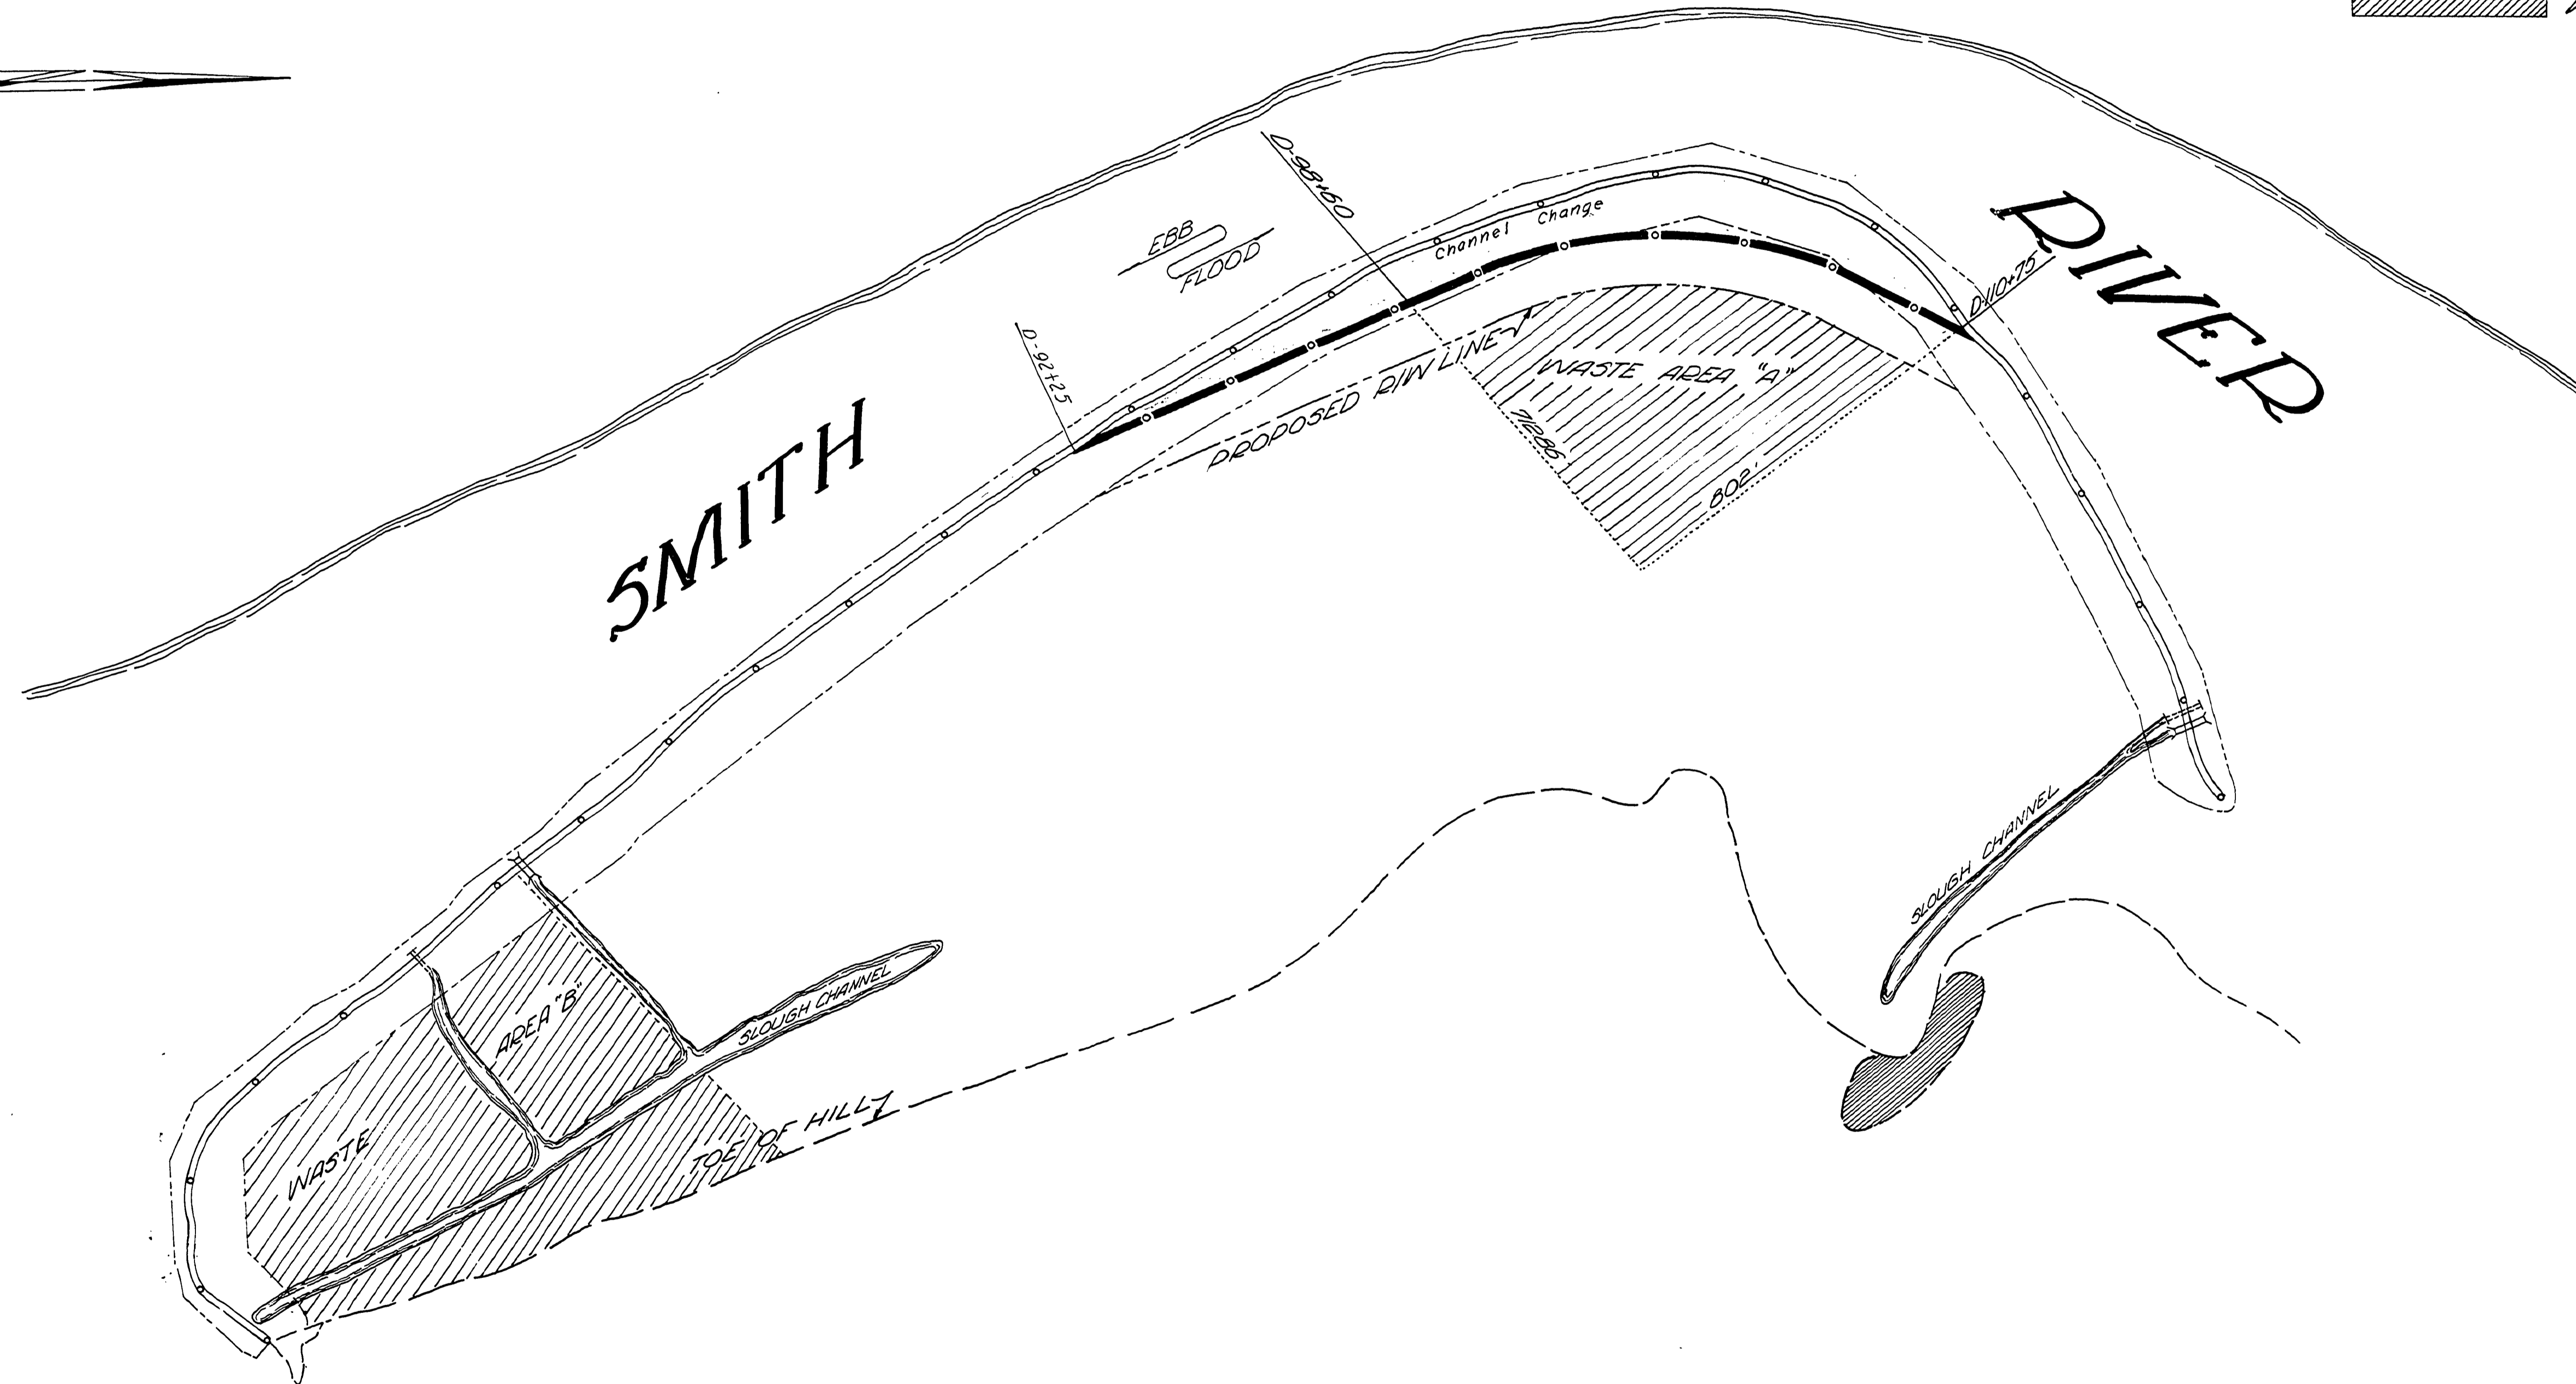


-  EXISTING LEVEE
-  LEVEE TO BE CONST.
-  WASTE AREA



DOUGLAS COUNTY ROAD DEPARTMENT
 SMITH RIVER RD #48
 DIKE SECTION
 DATE JAN. 1965 SHEET 5A OF 7
 H. H. WRAY COUNTY ENG.

M.P. 1.60 - 2.09

Jan '66

G. R. #48

SH. 5-A of 7

01600209

(120)

