


DOUGLAS COUNTY
 HIGHWAY IMPROVEMENT
LOWER SMITH RIVER ROAD C-48
 DAILEY SECTION
 SEC. 31-32 T20S R10WWM.
 SEC. 4-5-6 T21S R10WWM.
 HLEPPSTEIN COUNTY SURVEYOR
 SURVEYED JULY 1926 SCALE 1"=100'

SHEET 6

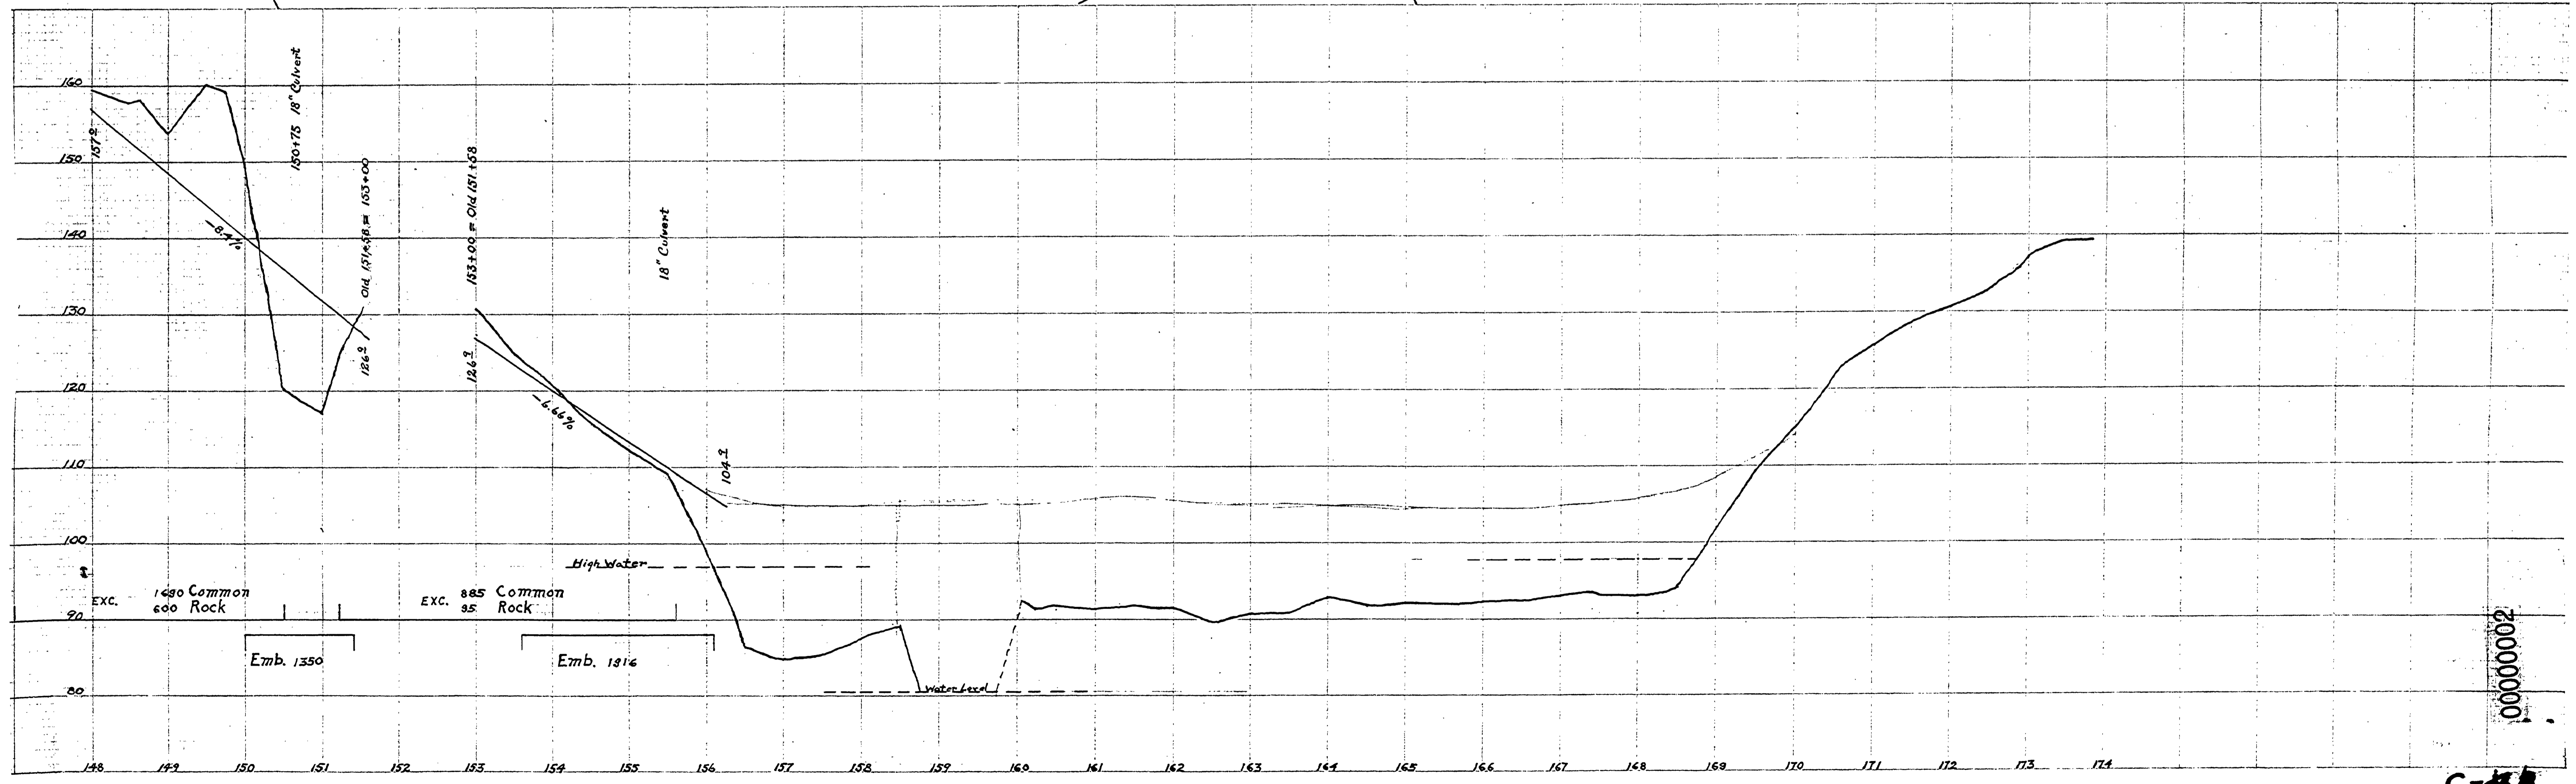

C-48

T20-10 S.31#32
 T21-10 S.4,5#6 JULY 1926 SHT 6 OF 10

