
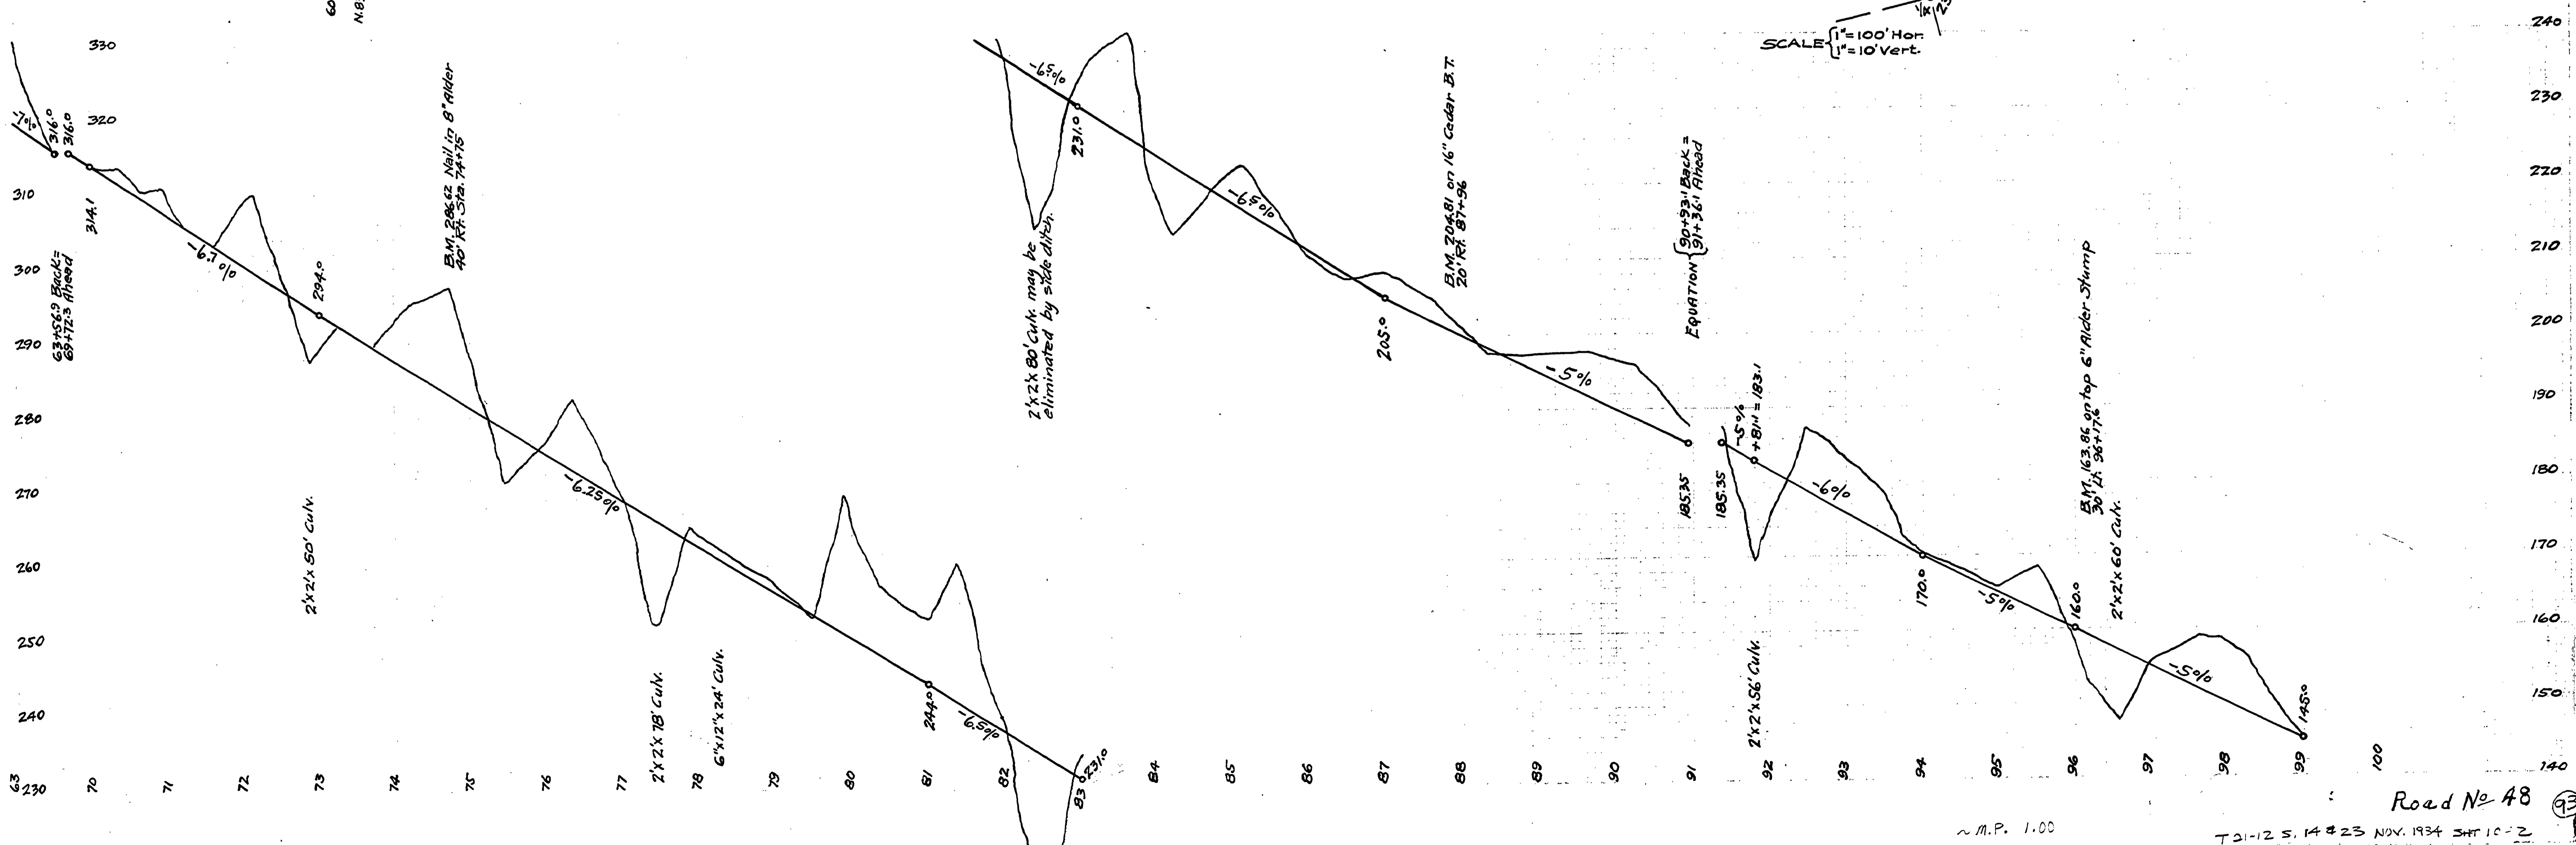


REVISED SHEETS 2 & 3
 LOWER SMITH RIVER No 48
 F.C. Frear, Rdmsr.
 Nov. 1934

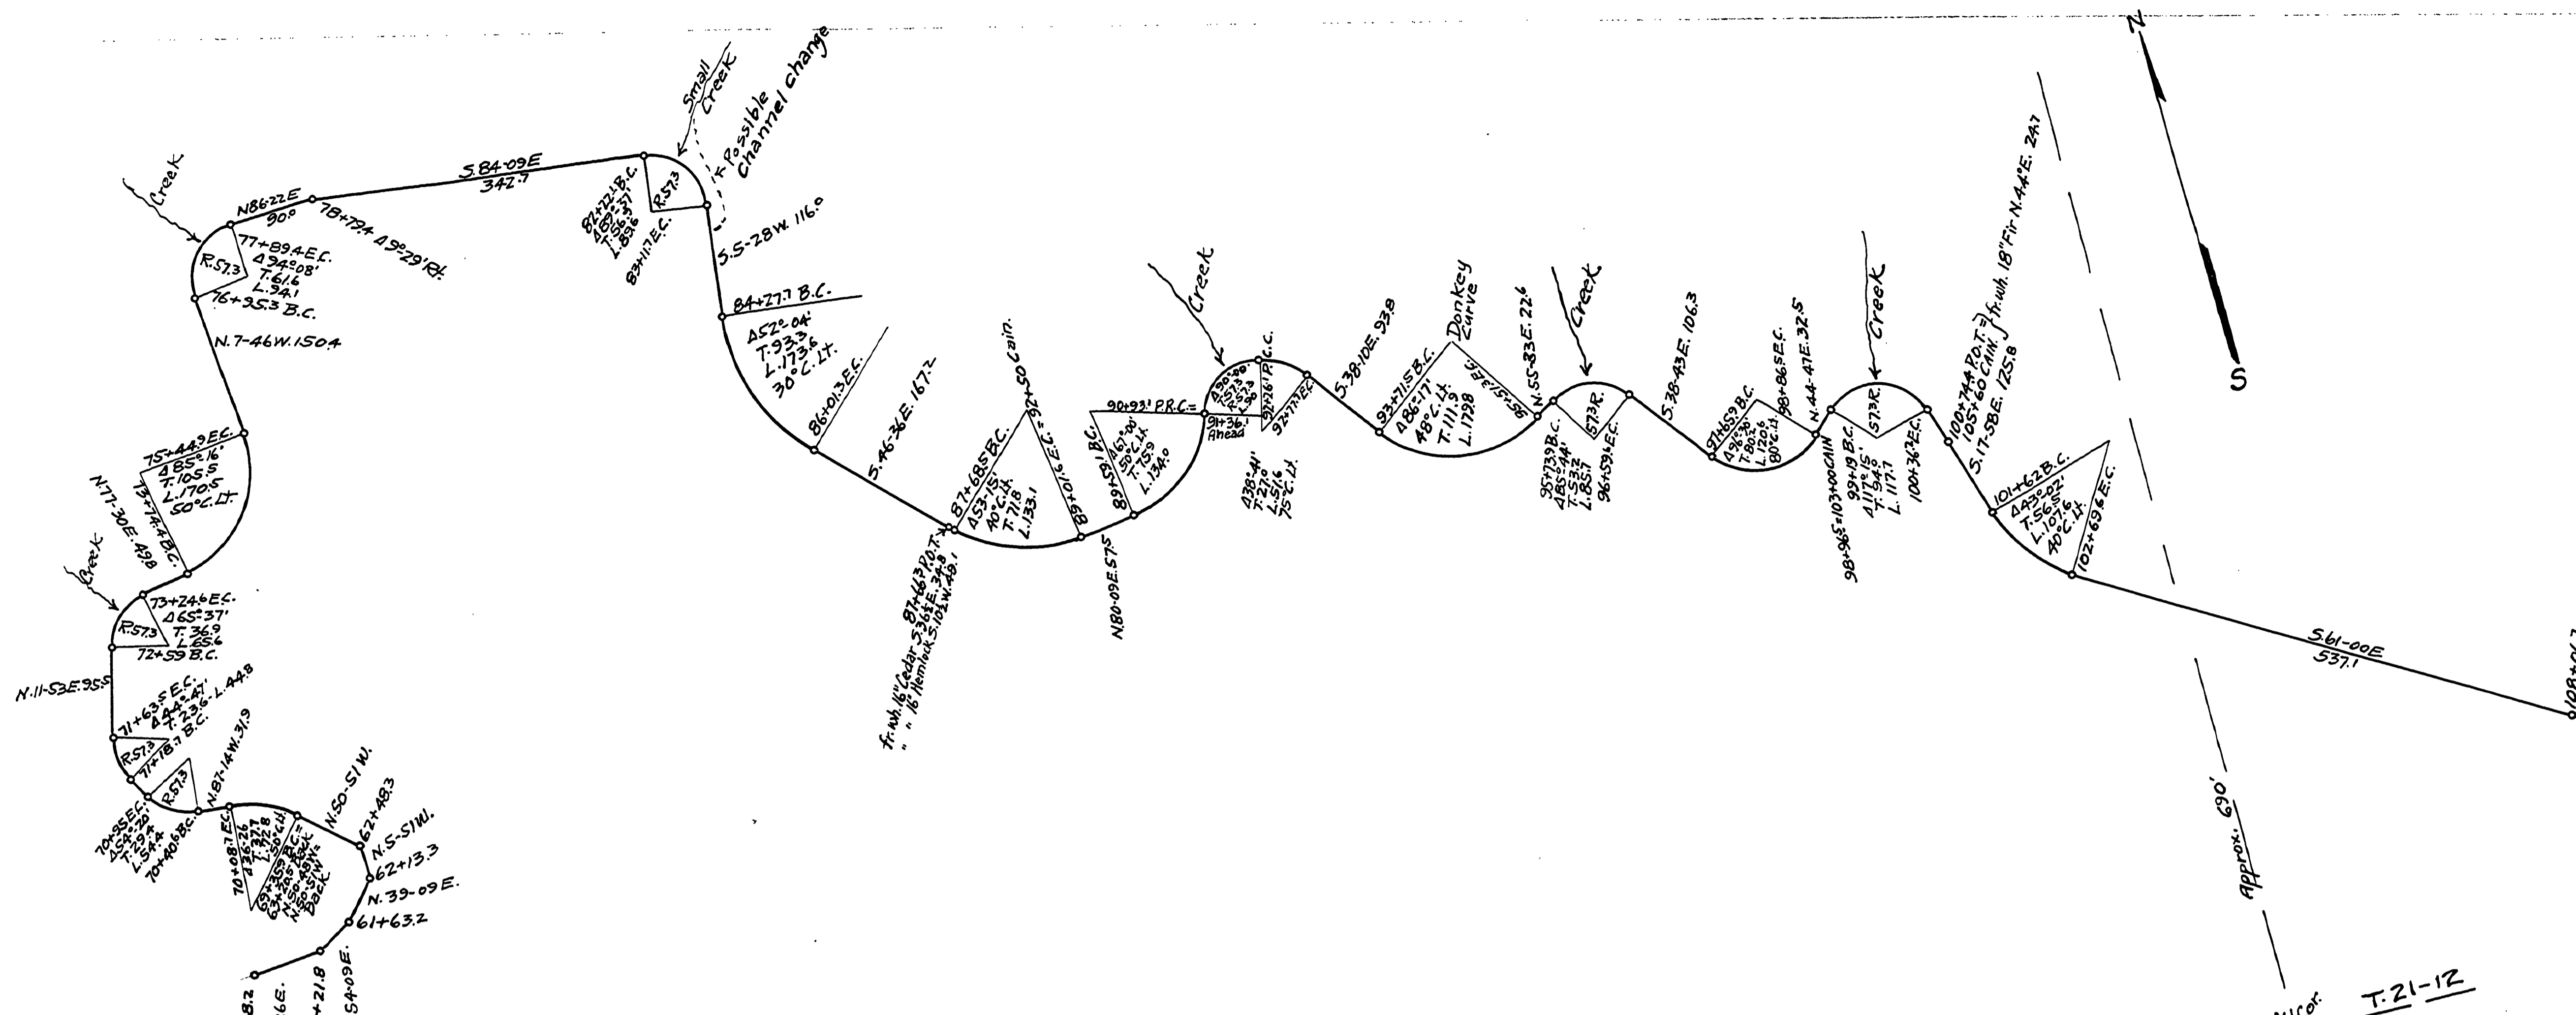

Road No 48

T 21-12 S. 14 & 23 NOV. 1934 SHEET 10-2

01000110

~ M.P. 1.00