


DOUGLAS COUNTY OREGON
LOWER SMITH RIVER C.48
 SEC. 17, T.21 S., R.11 W.
 F.C. FREER, ROADMASTER.
 1934 SHEET 10

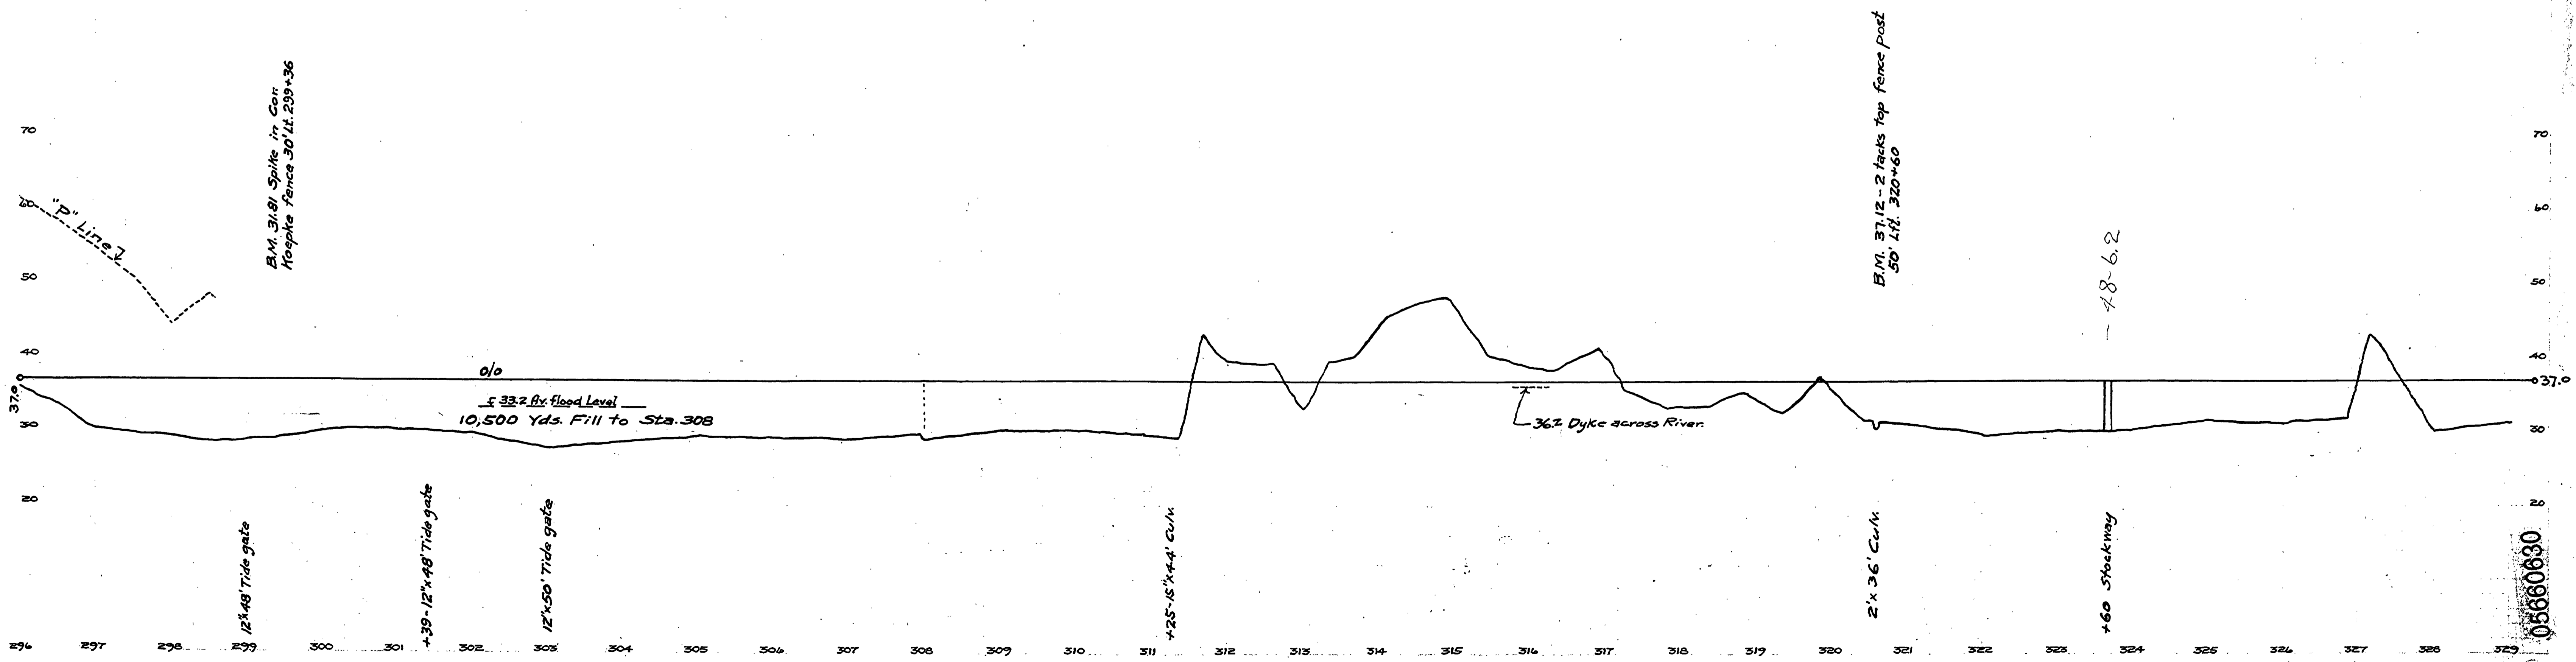

~ M.P. 5.66 - 6.30

T. 21 S. SEC. 17 1934 SHEET 10 OF 27

Road No. 48

05680630