


DOUGLAS COUNTY
HIGHWAY IMPROVEMENT
LOWER SMITH RIVER ROAD C-48
-DAILEY SECTION

SEC. 31-32 T20S R10W.W.M.
SEC. 4-5-6 T21S R10W.W.M.
H. LEPPSTEIN COUNTY SURVEYOR
SURVEYED JULY 1926 SCALE 1"=100'

SHEET 3

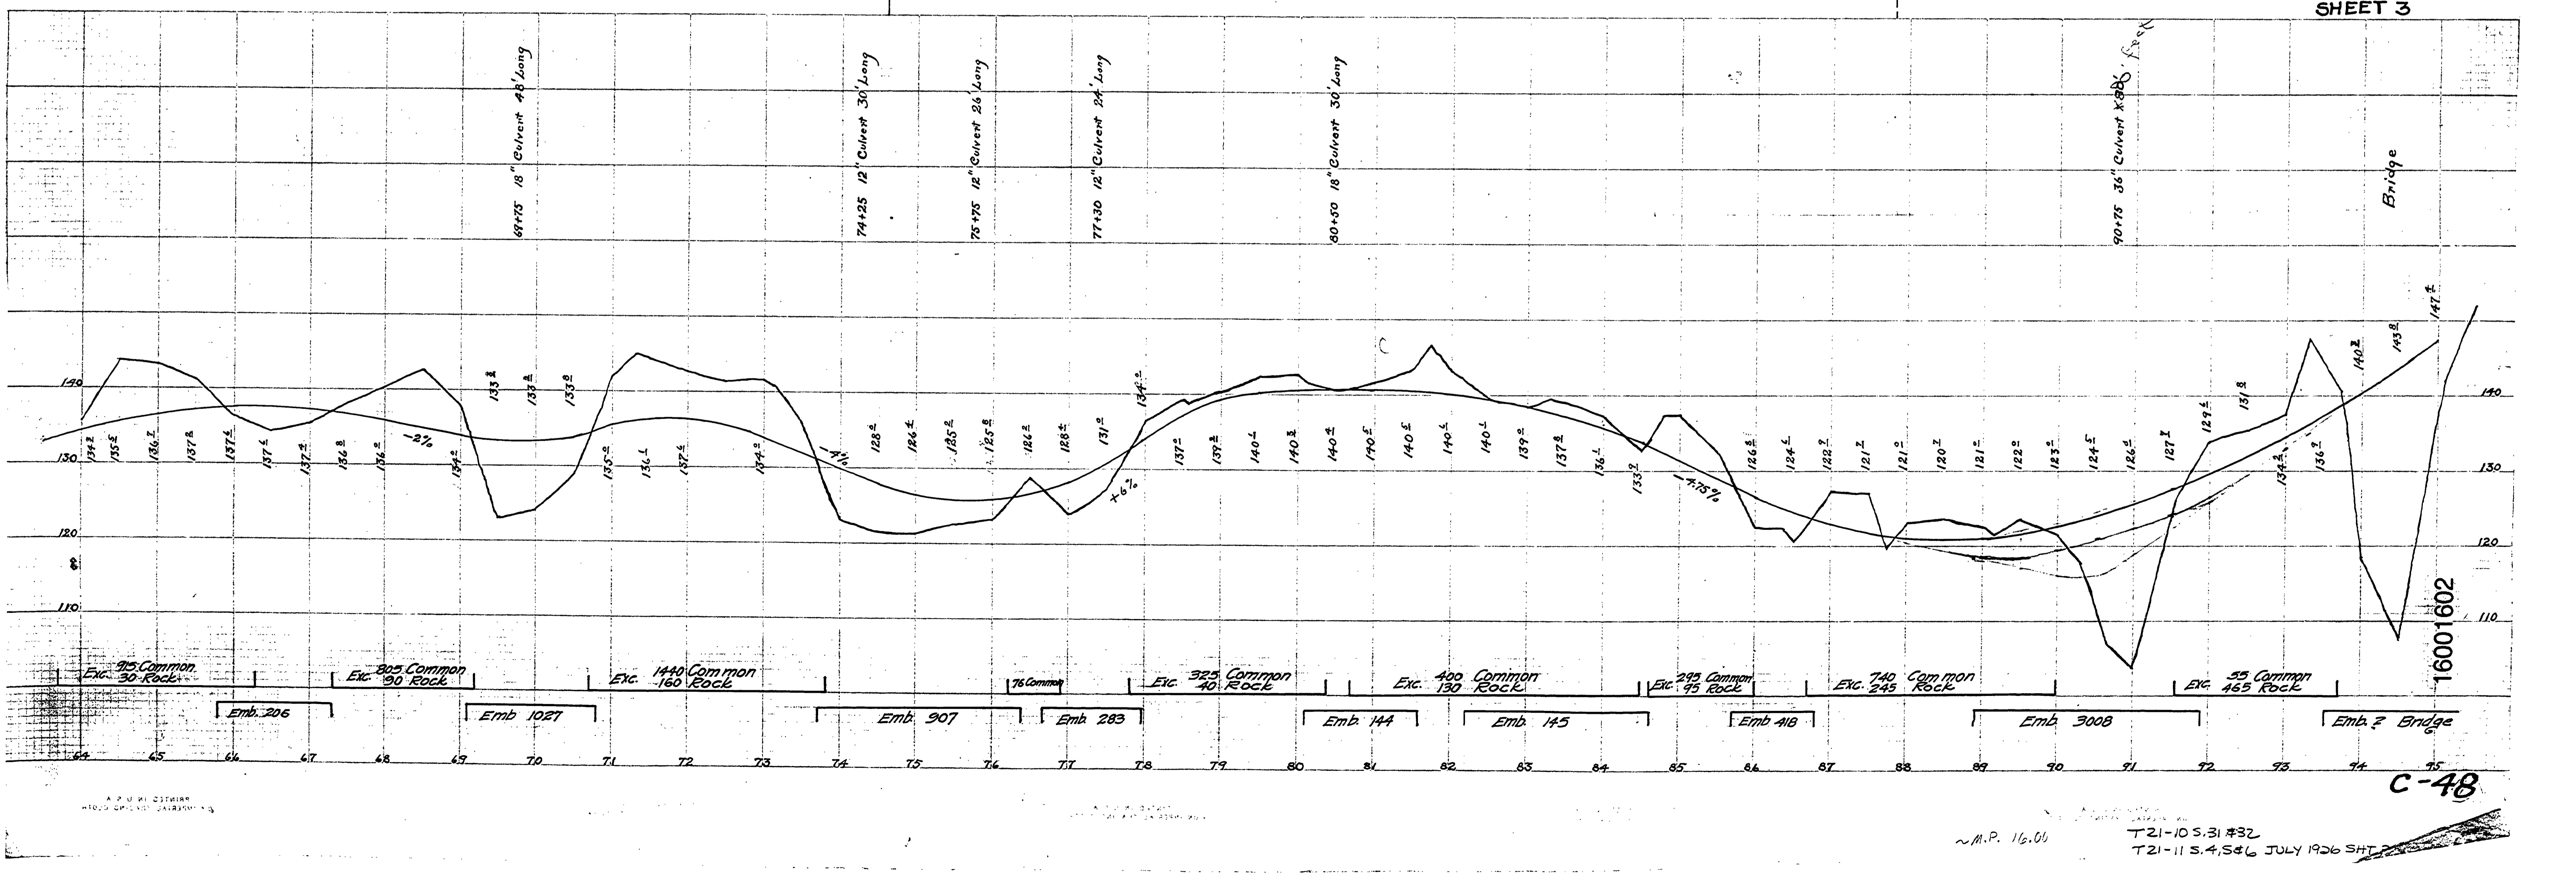

C-48

M.P. 16.00
T21-10 S.31 #32
T21-11 S.4,5#6 JULY 1926 SHT