

SECTION 33 T 20S R10W  
SECTION 4 T 21S R10W

NW 1/4 of NW 1/4  
William Wade

SW 1/4 of NW 1/4  
William Wade


DOUGLAS COUNTY  
HIGHWAY IMPROVEMENT  
LOWER SMITH RIVER ROAD C-48  
DAILEY SECTION

SEC. 31-32 T20S R10W  
SEC. 4-5-6 T21S R10W  
H.L. EPPSTEIN COUNTY SURVEYOR  
SURVEYED JULY 1926 SCALE 1"=100'  
Plotted M.C. Bowker

DATA

PETITIONER J.R. Dailey  
SURVEYOR H.L. Eppstein  
VIEWERS A.L. Aikens  
R.L. Stearns  
CHAINMEN Bert Lane  
J.R. Dailey  
Emery Dailey  
Claude Dailey  
Tom Dailey  
Ralph Westenhiser  
Width 60 Feet  
County Court Docket No 225  
Surveyors File 13-14  
Roadmasters Report Docket No 218

SHEET 1

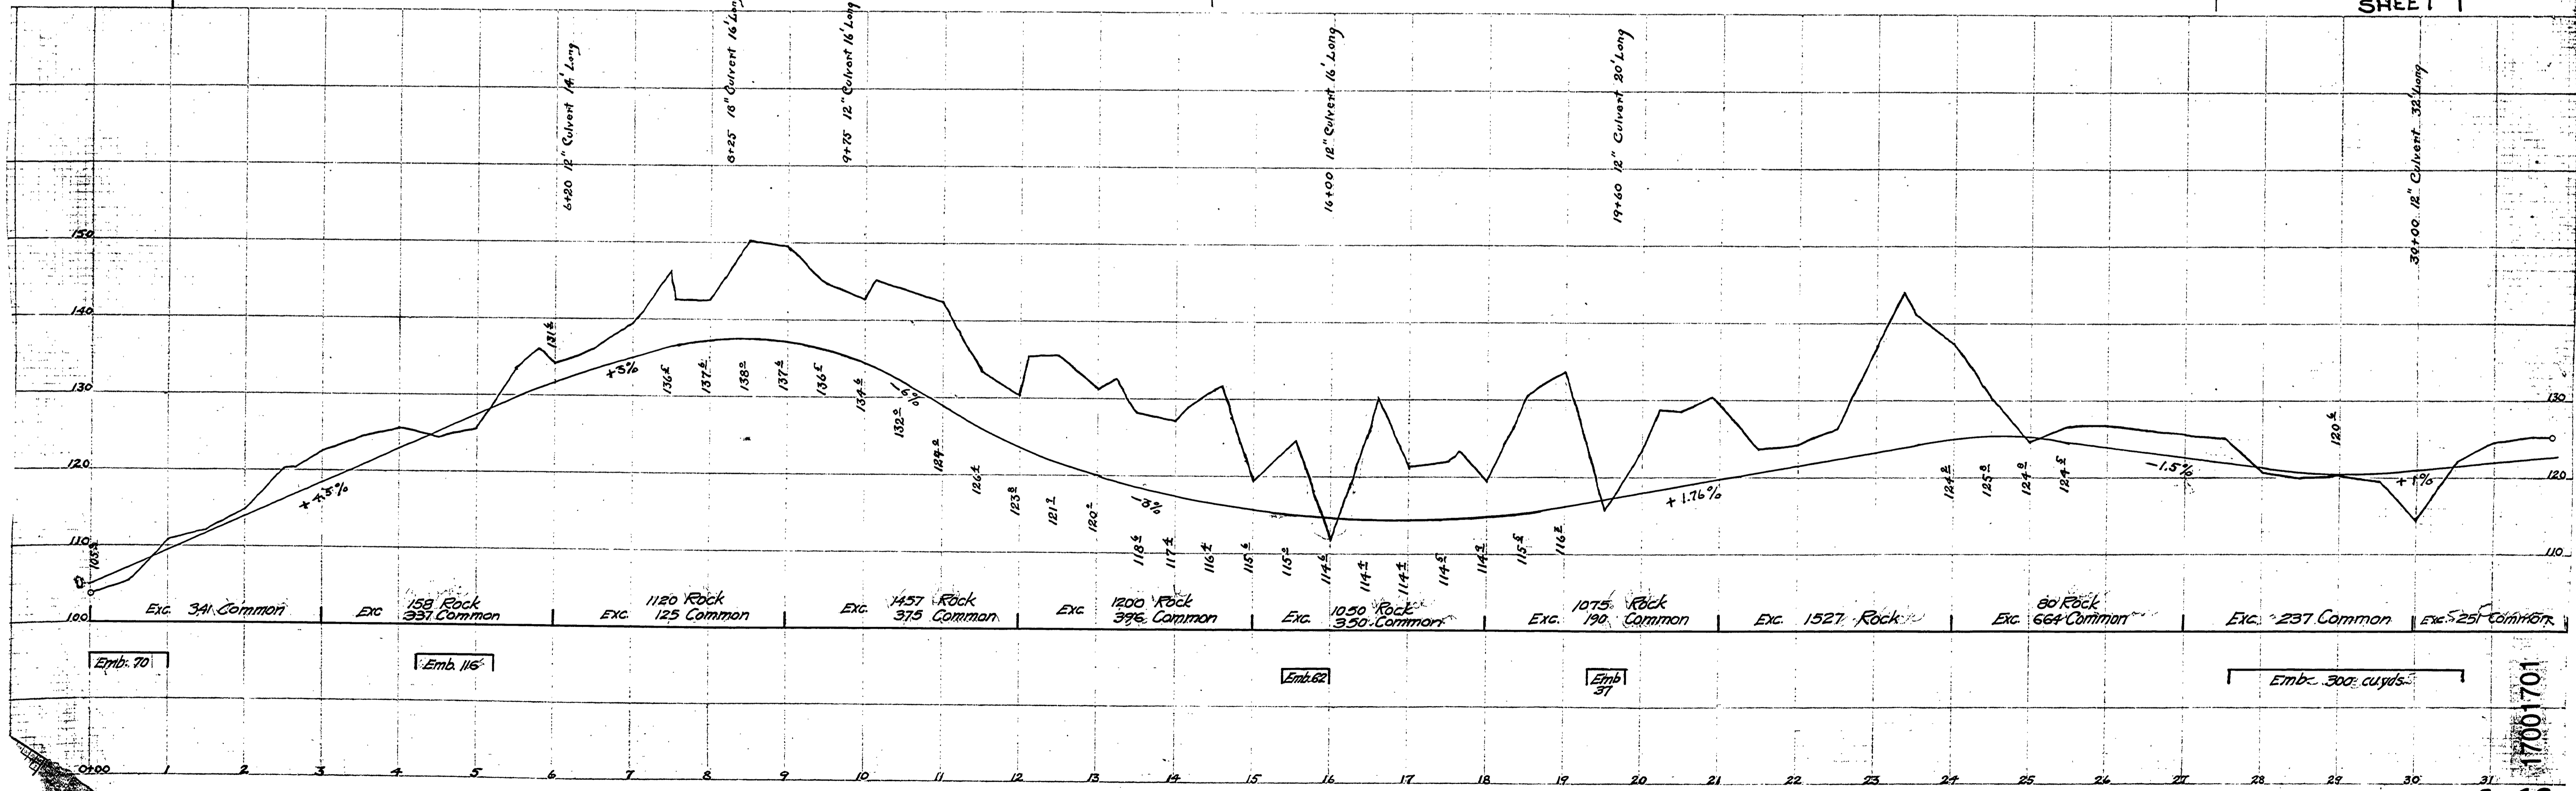

C-48

M.P. 17.0

T 20-10 S. 31#32  
T 21-10 S. 4, 5#6 JULY 1926 SH 10F10