


DOUGLAS COUNTY
 HIGHWAY IMPROVEMENT
 PROFILE & ALIGNMENT
 MC KINNEY HILL SECTION OF
 ROAD UP NORTH FORK OF SMITH RIVER
 SEC. 17-18 T20S R10W WM

SURVEYED BY H.L. EPPSTEIN
 JULY 1926
 SCALE 1"=100'

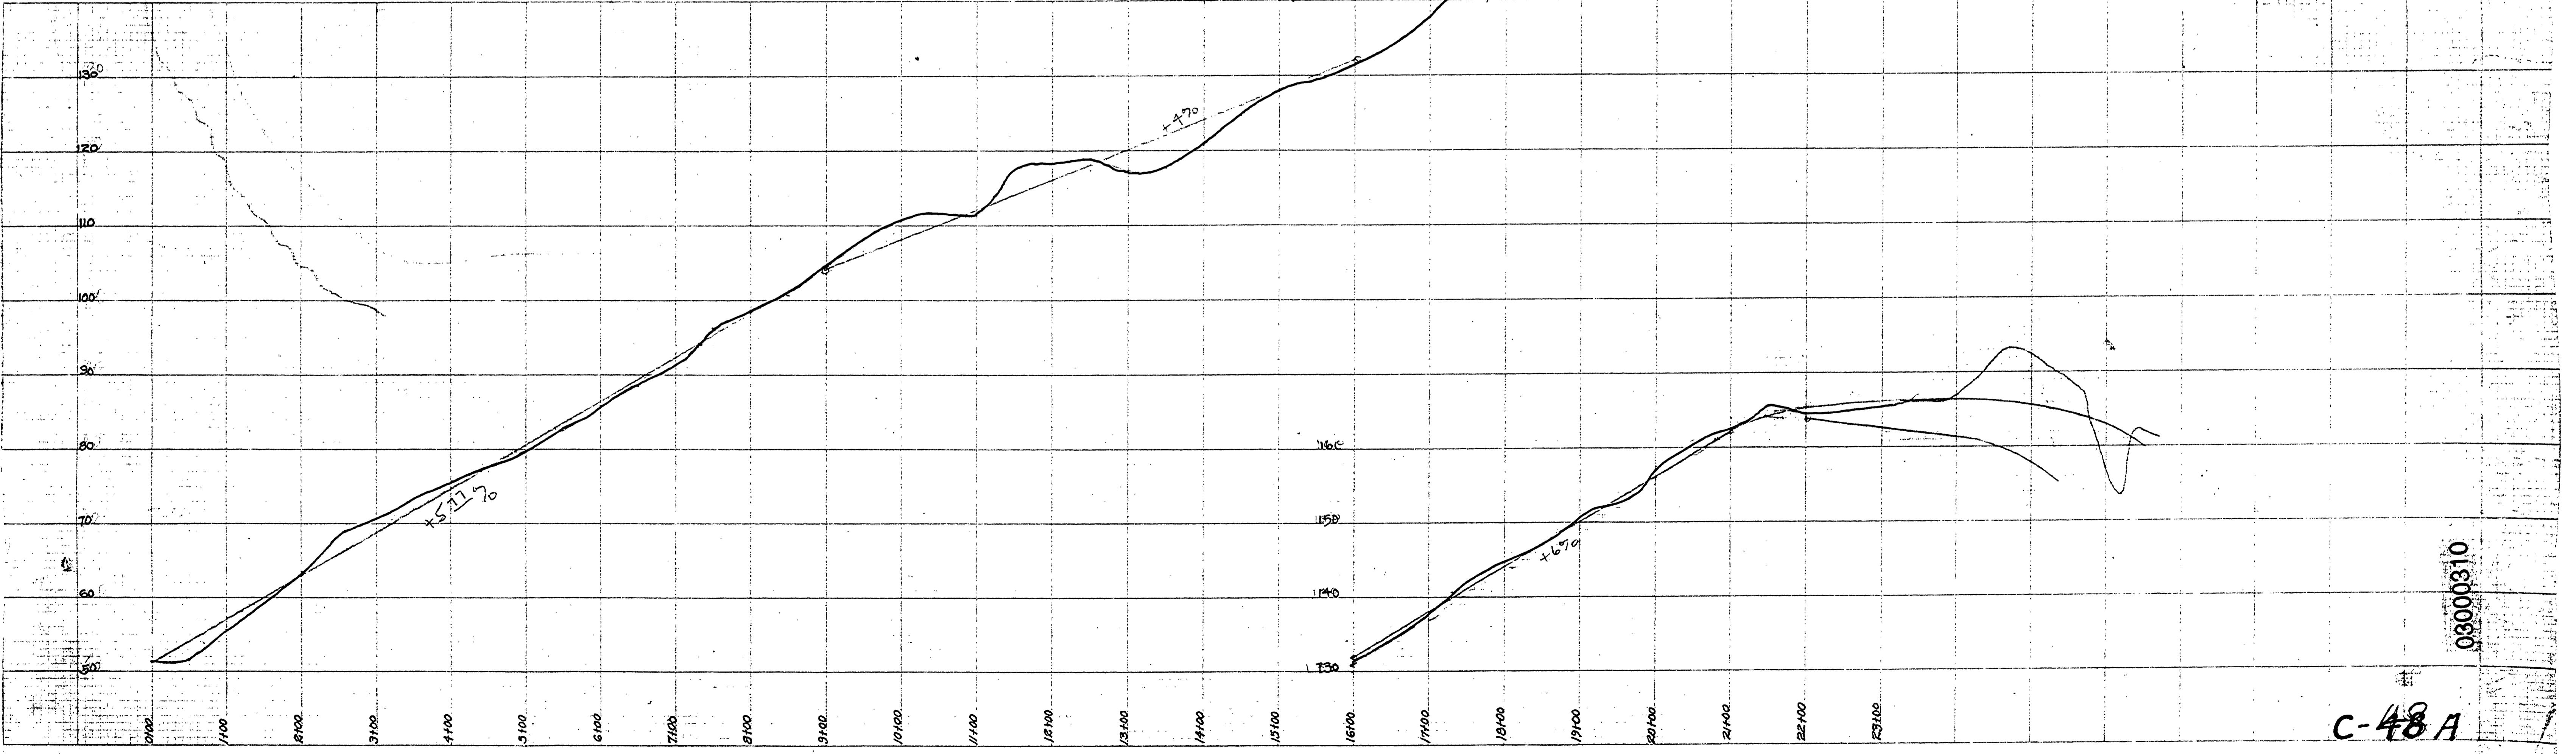

~ M.P. 3.00

T20-10 S. 17 & 18 JULY 1926 SHT 20F2