


DOUGLAS COUNTY
 HIGHWAY IMPROVEMENT
 PROFILE & ALIGNMENT
 MC KINNEY HILL SECTION OF
 ROAD UP NORTH FORK OF SMITH RIVER
 SEC. 17-18 T20 S R10W W.M.

SURVEYED BY H.L. EPPSTEIN
 JULY 1926
 SCALE 1" = 100'

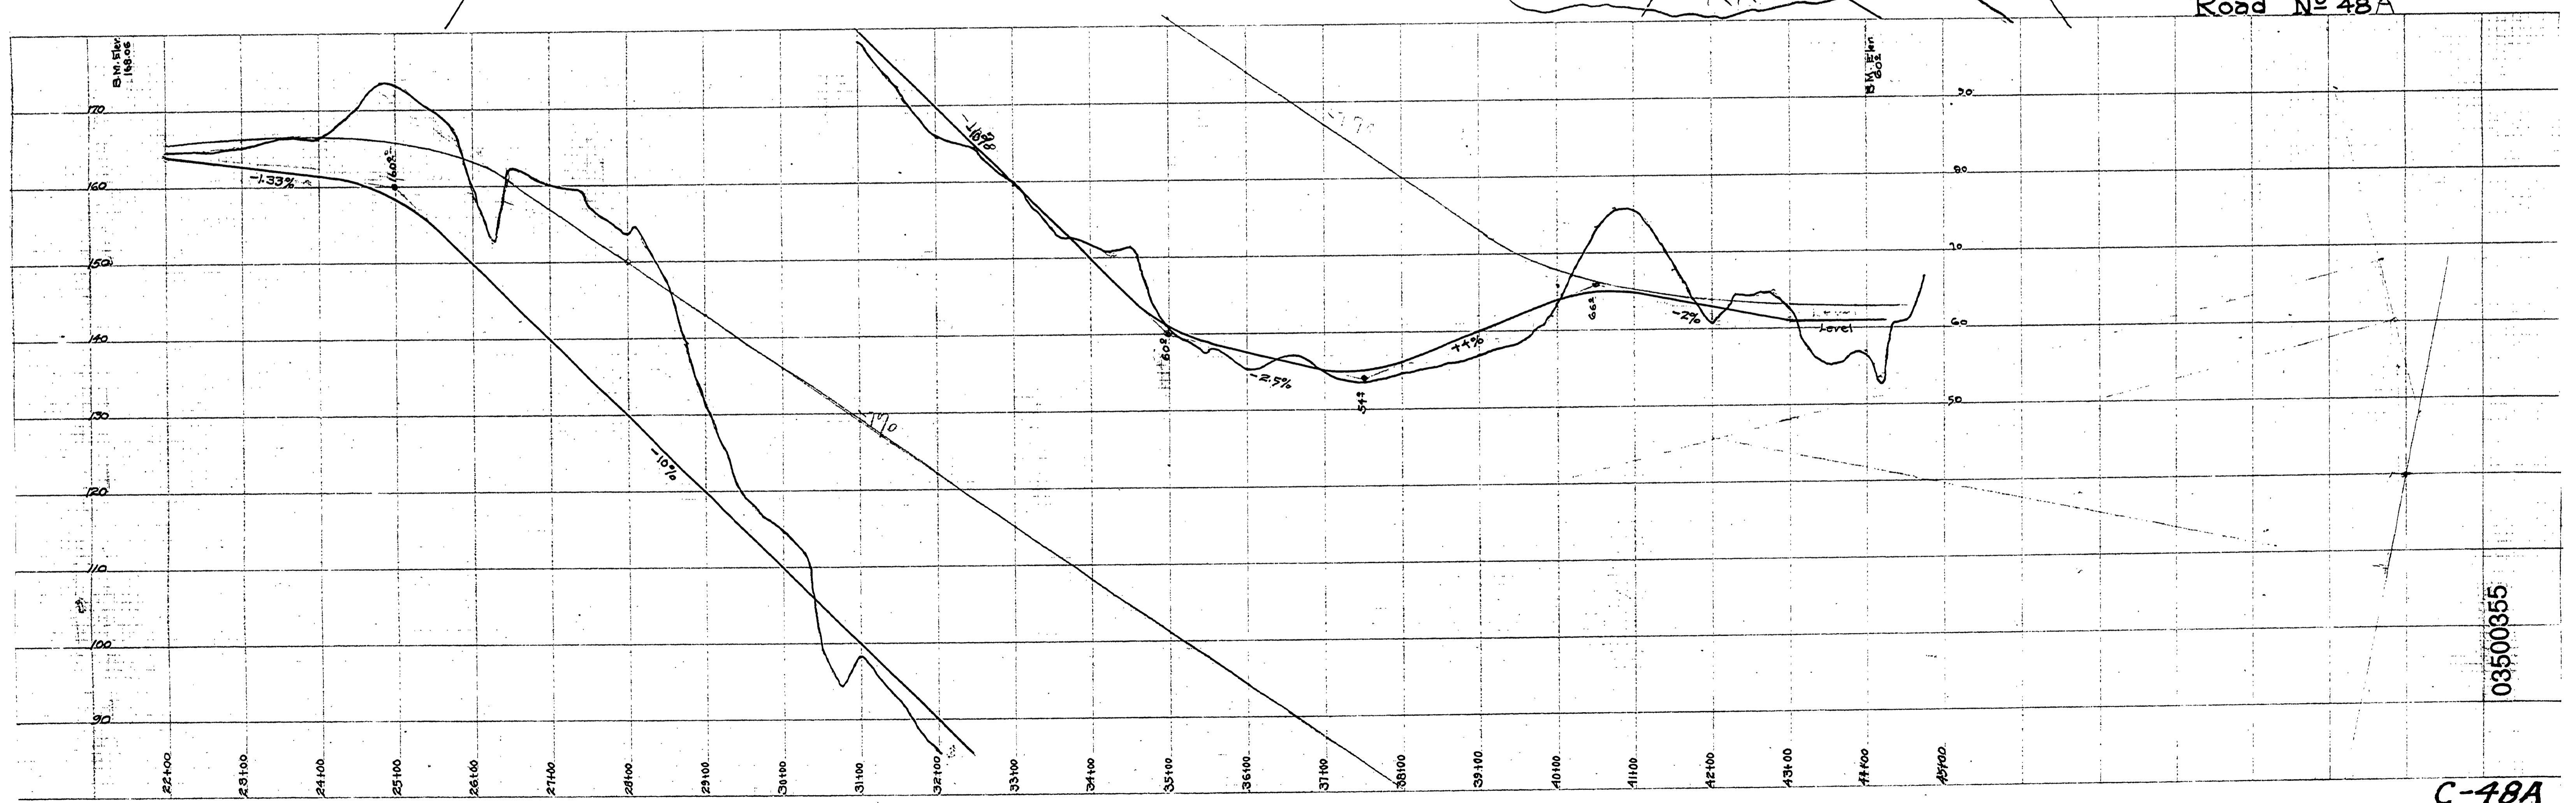

03500355

C-48A

N.M.P. 3.5

T20-10 S. 17 & 18 JULY 1926 SHT 10F2

