


DOUGLAS COUNTY
OREGON
NORTH FORK ROAD 48A
EDGERTON SECTION
Sheet 4

R.C. Frear, County Eng'r
July 1929

SCALE { 1" = 100' Hor.
1" = 10' Vert.

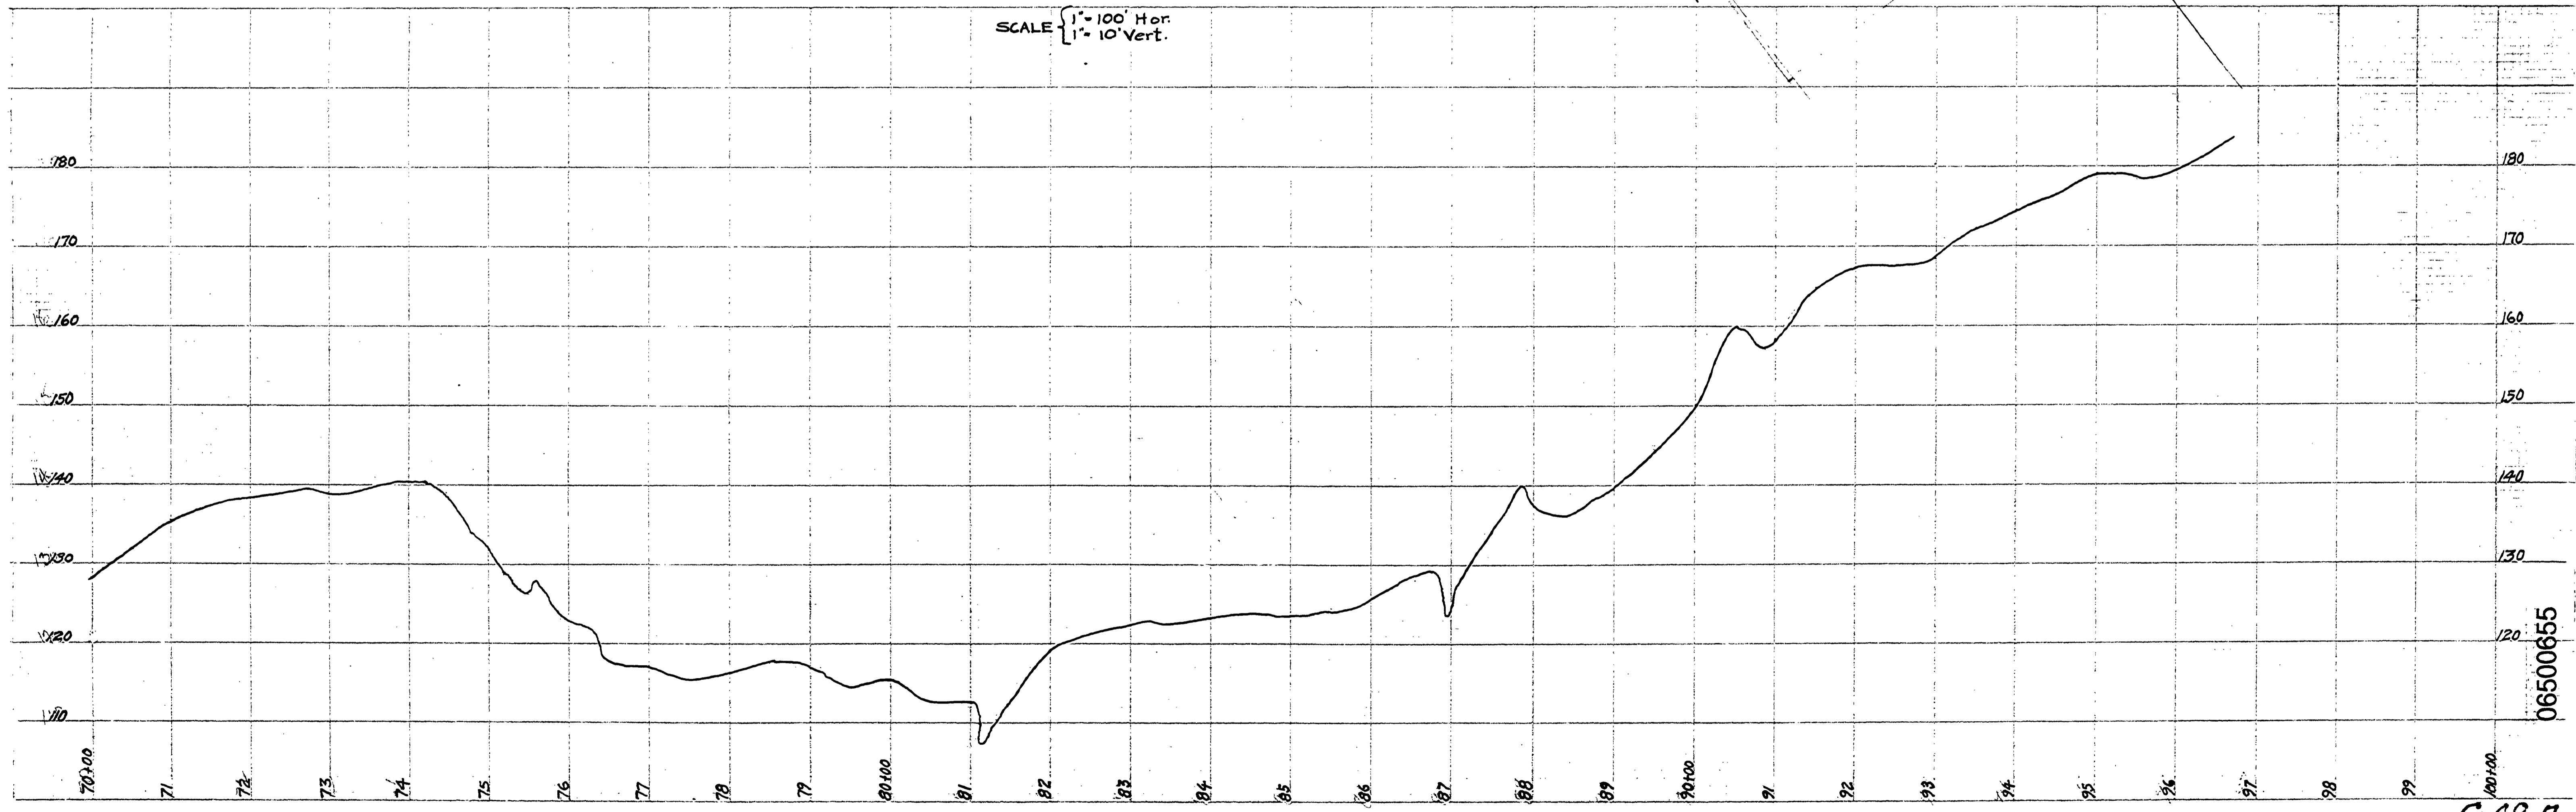

C-48A

~ M.P. 6.5

T 19-10 S. 32 E 33
T 20-10 S. 4 E S JULY 1929 SHT 4 OF 5

101