

# DOUGLAS COUNTY OREGON



## PLANS FOR PROPOSED PROJECT

### GRADING & SURFACING

# MEDLEY ELKHEAD

## COUNTY ROAD #50

MAY 1964

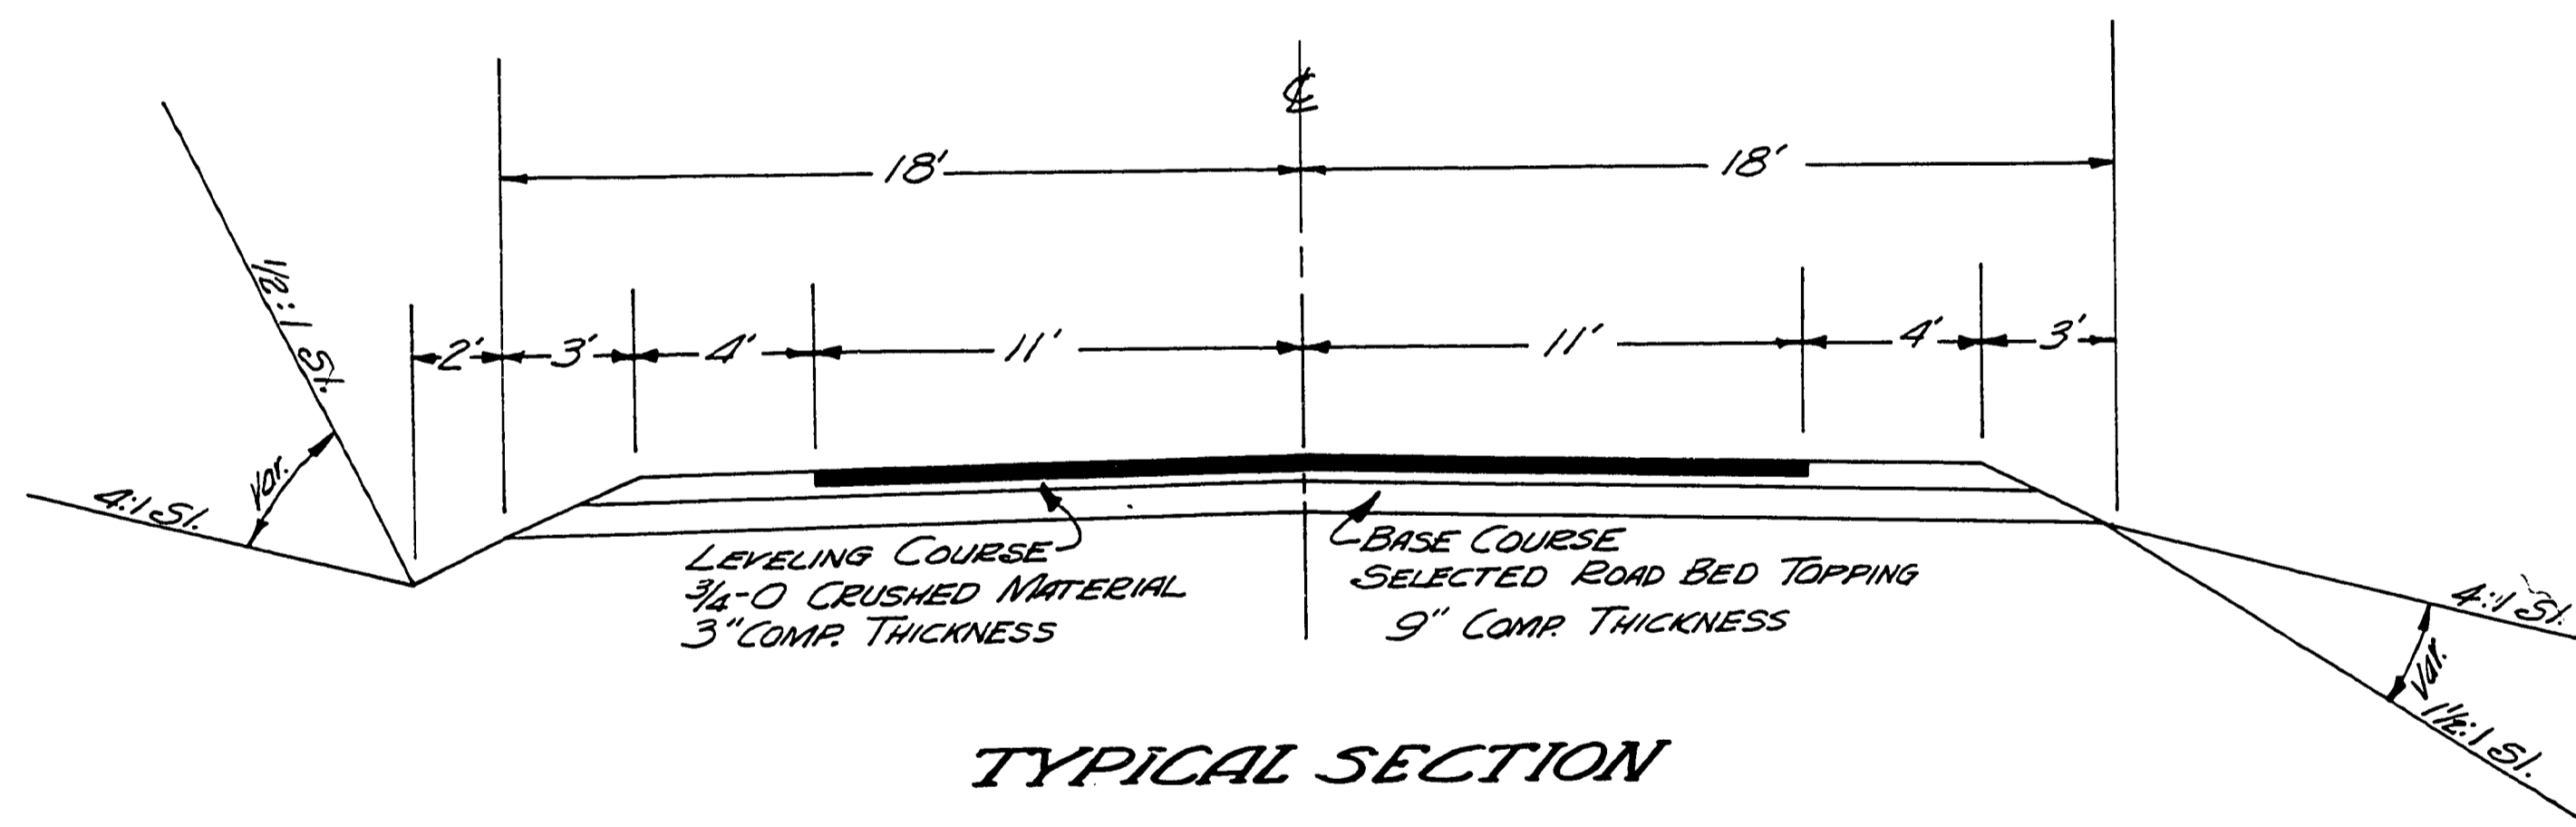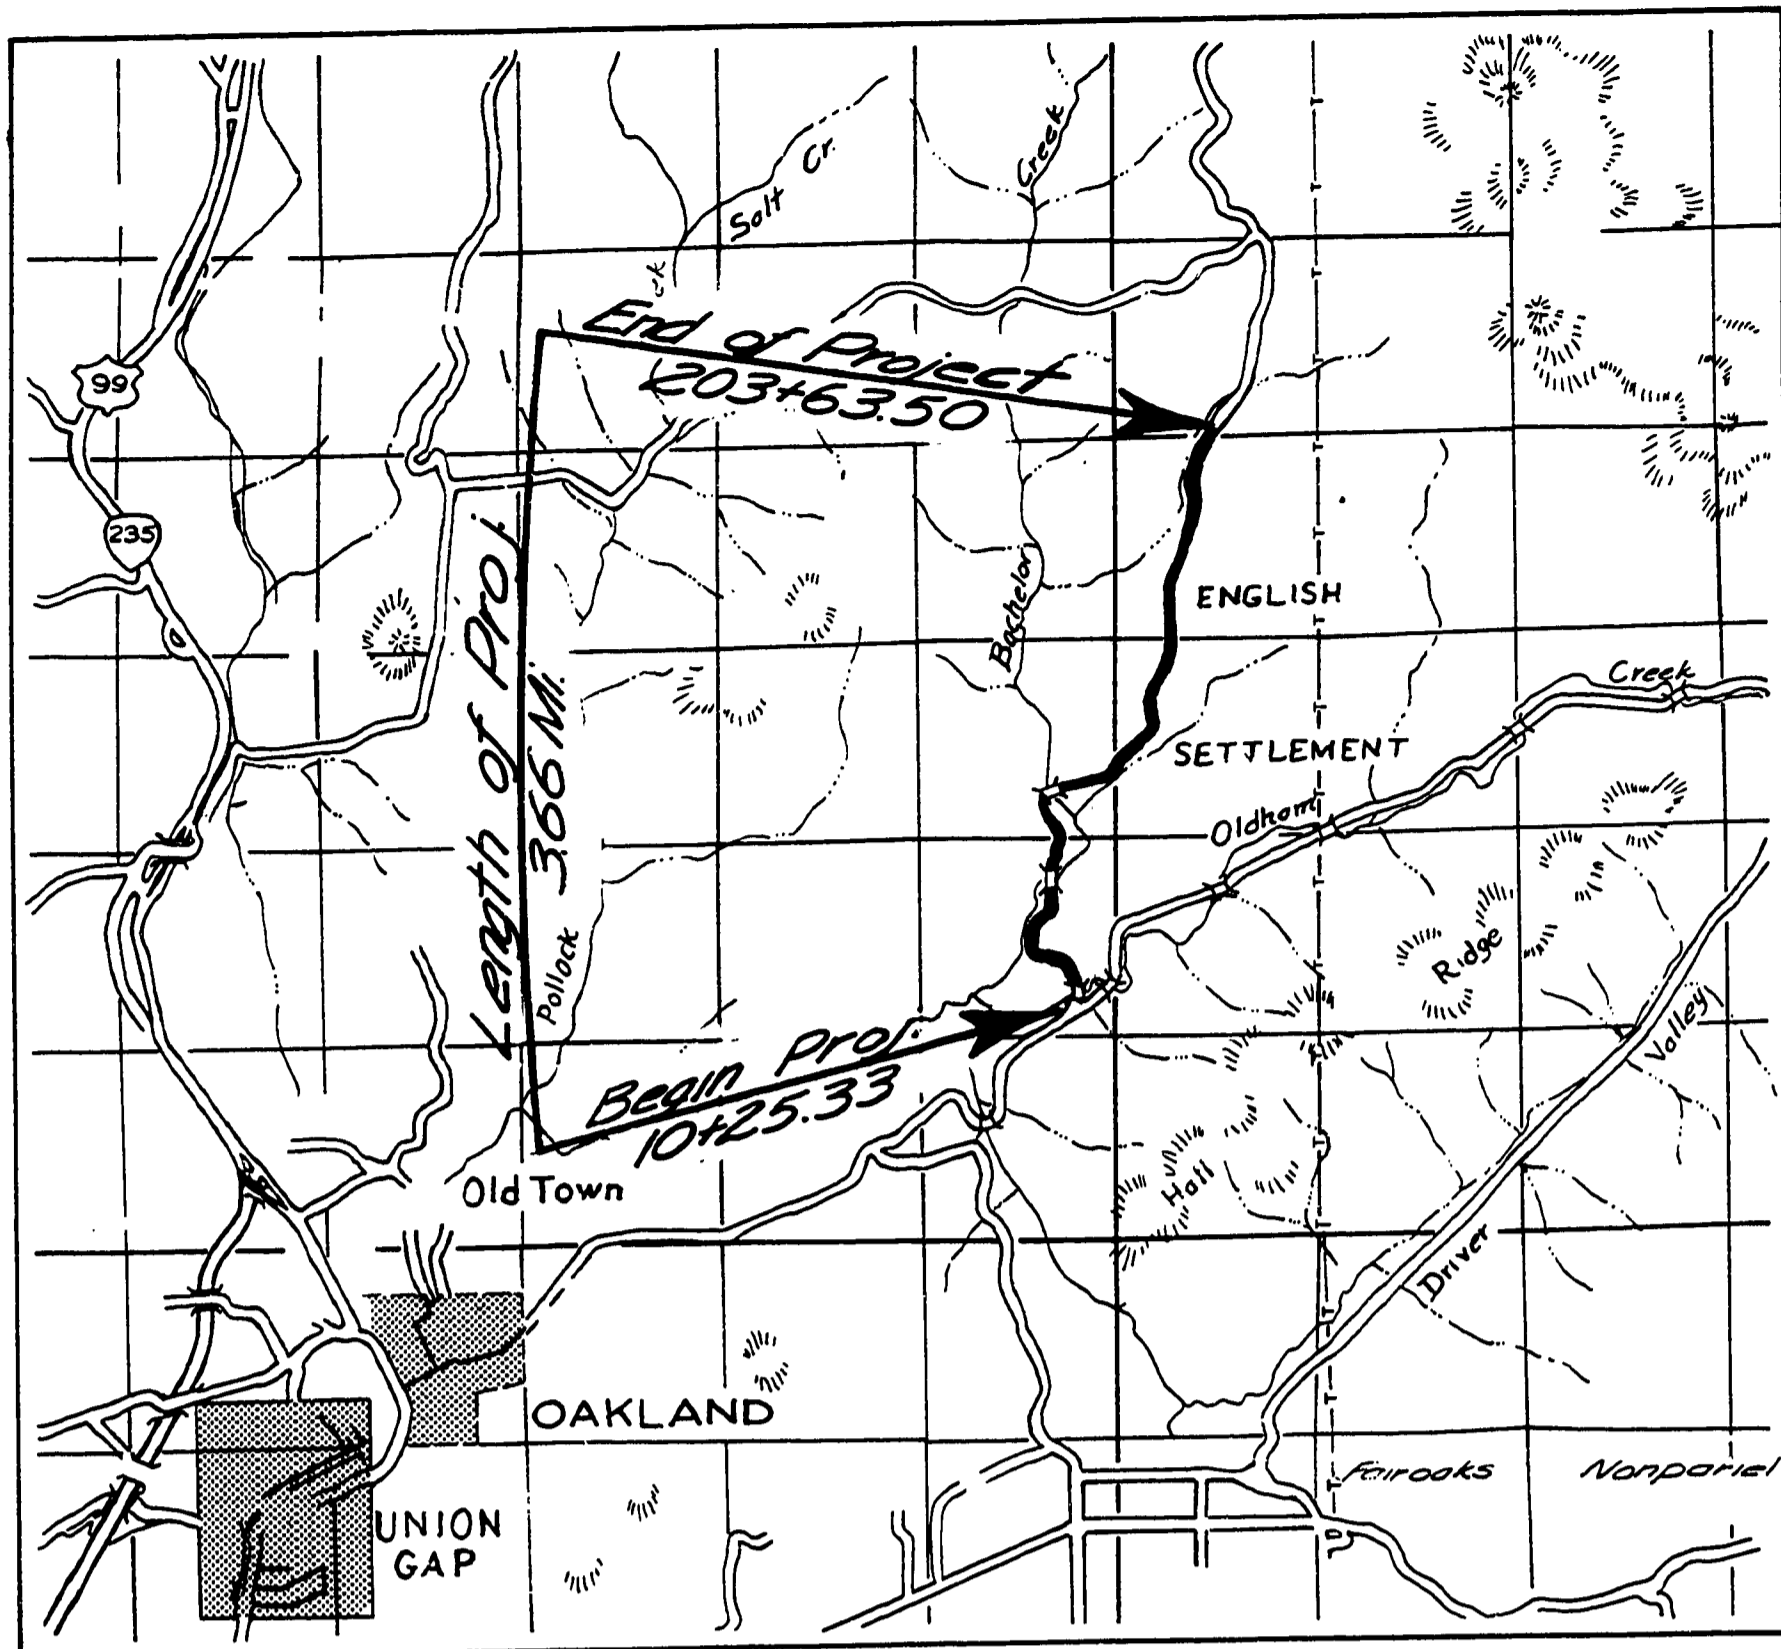

Adopted by Resolution of the County Court, this 22<sup>nd</sup> day of June 1964

JUDGE  
*E. W. Metzger*  
 Comm.  
*Ray E. Dorn*  
 Comm.

*D. H. May*  
 COUNTY SURVEYOR

FILED  
 RECEIVED  
 APR 4 1964  
 COUNTY SURVEYOR  
 DOUGLAS COUNTY, OREGON

May '64  
 Co. Rd. #50 sheet 1 of 8 (126)

0000036C