



R.D. HARVEY ROAD
 THRU SEC. 1, T. 24-5
 Sta. 179+94.2 to 218+26.5
 Sheet 4

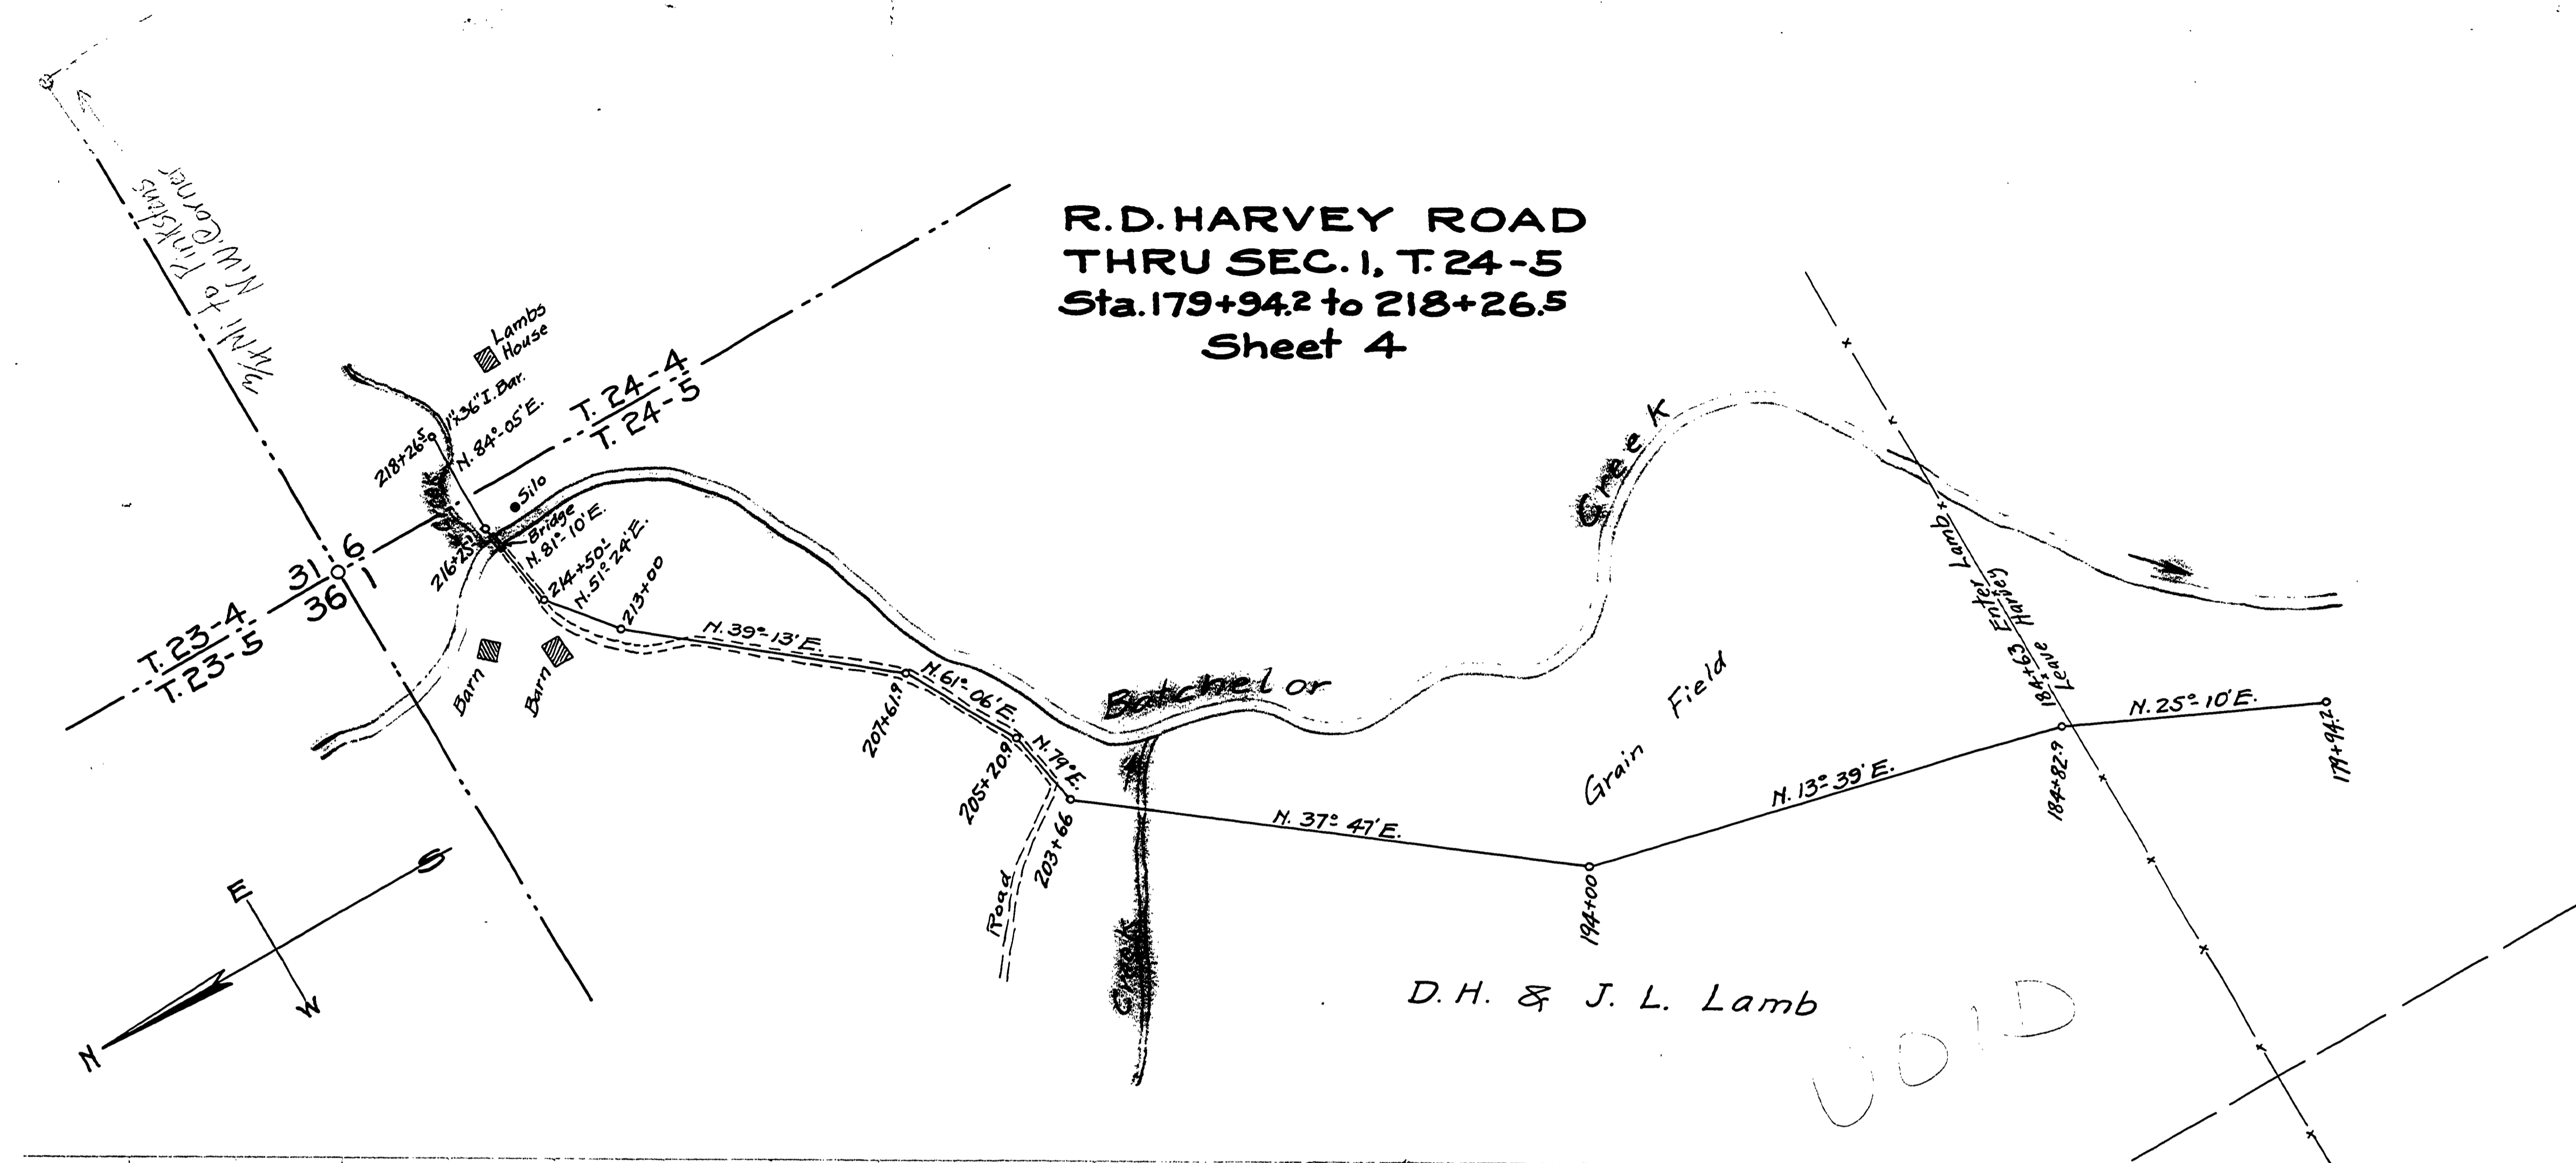

D. H. & J. L. Lamb

VOID

Scale: $1" = 200'$ Hbr.
 $1" = 10'$ Vert.

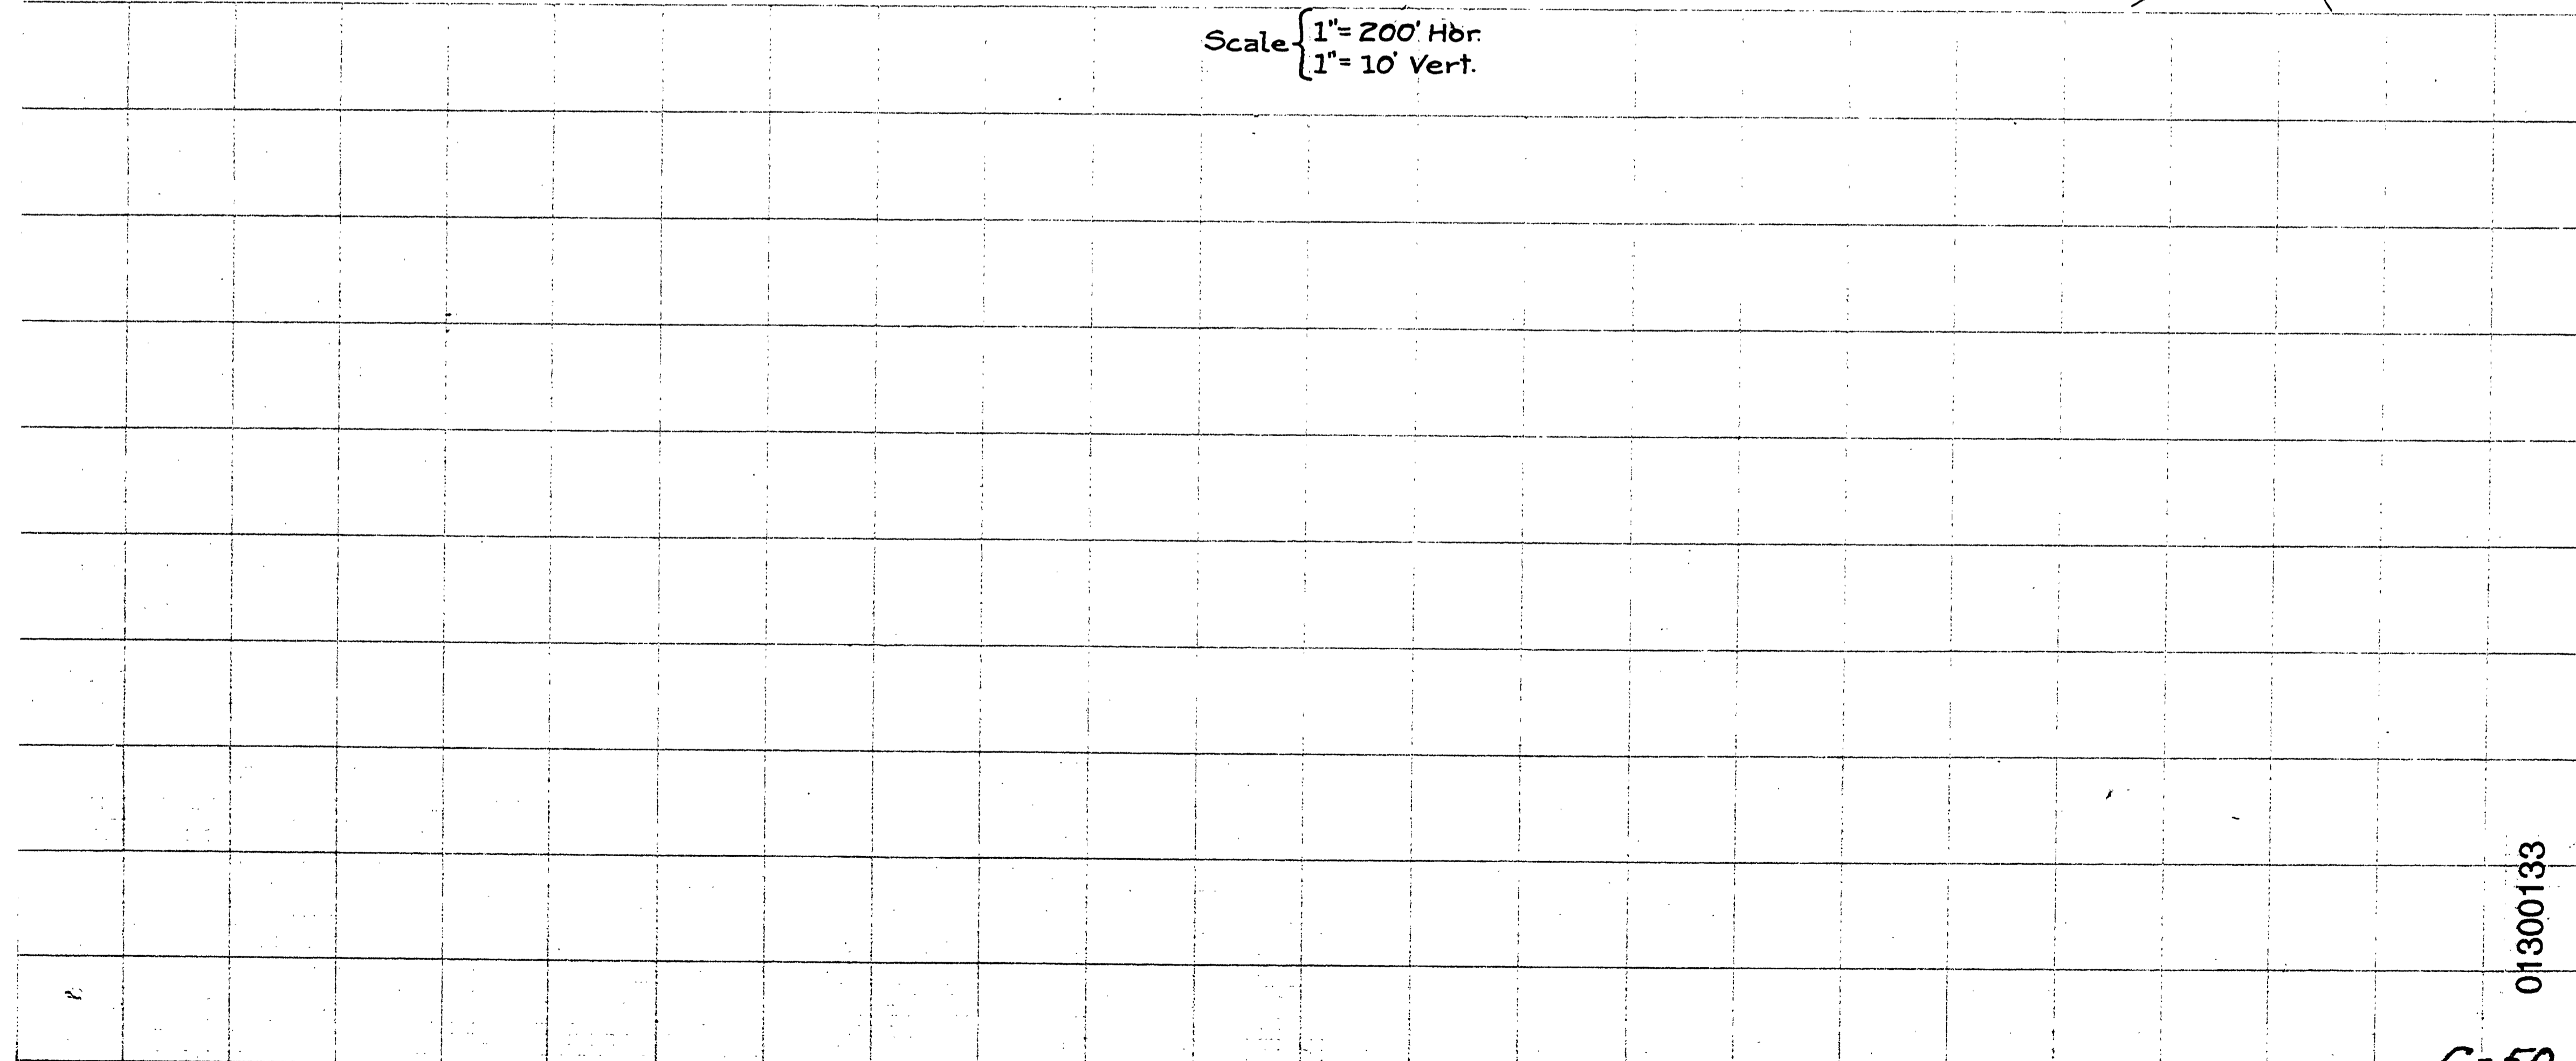

118