


DOUGLAS COUNTY, OREGON  
**MEDLEYS-ELKHEAD RD. C.50**  
 SECTION 6, T.24S., R.4W.  
 F.C. FREER, ROADMASTER.  
 1931  
 SHEET 1

NOTE:  
 RIGHT OF WAY BOUNDARY MARKED WITH 1" X 24"  
 IRON PINS PLACED 30' EACH SIDE OF & AT  
 BEG. AND END OF EACH CURVE FROM STA. 244+25.6  
 TO STA. 251+45.6 BOTH INCLUSIVE.

SCALE { 1" = 10' VERT.  
 1" = 100' HOR.

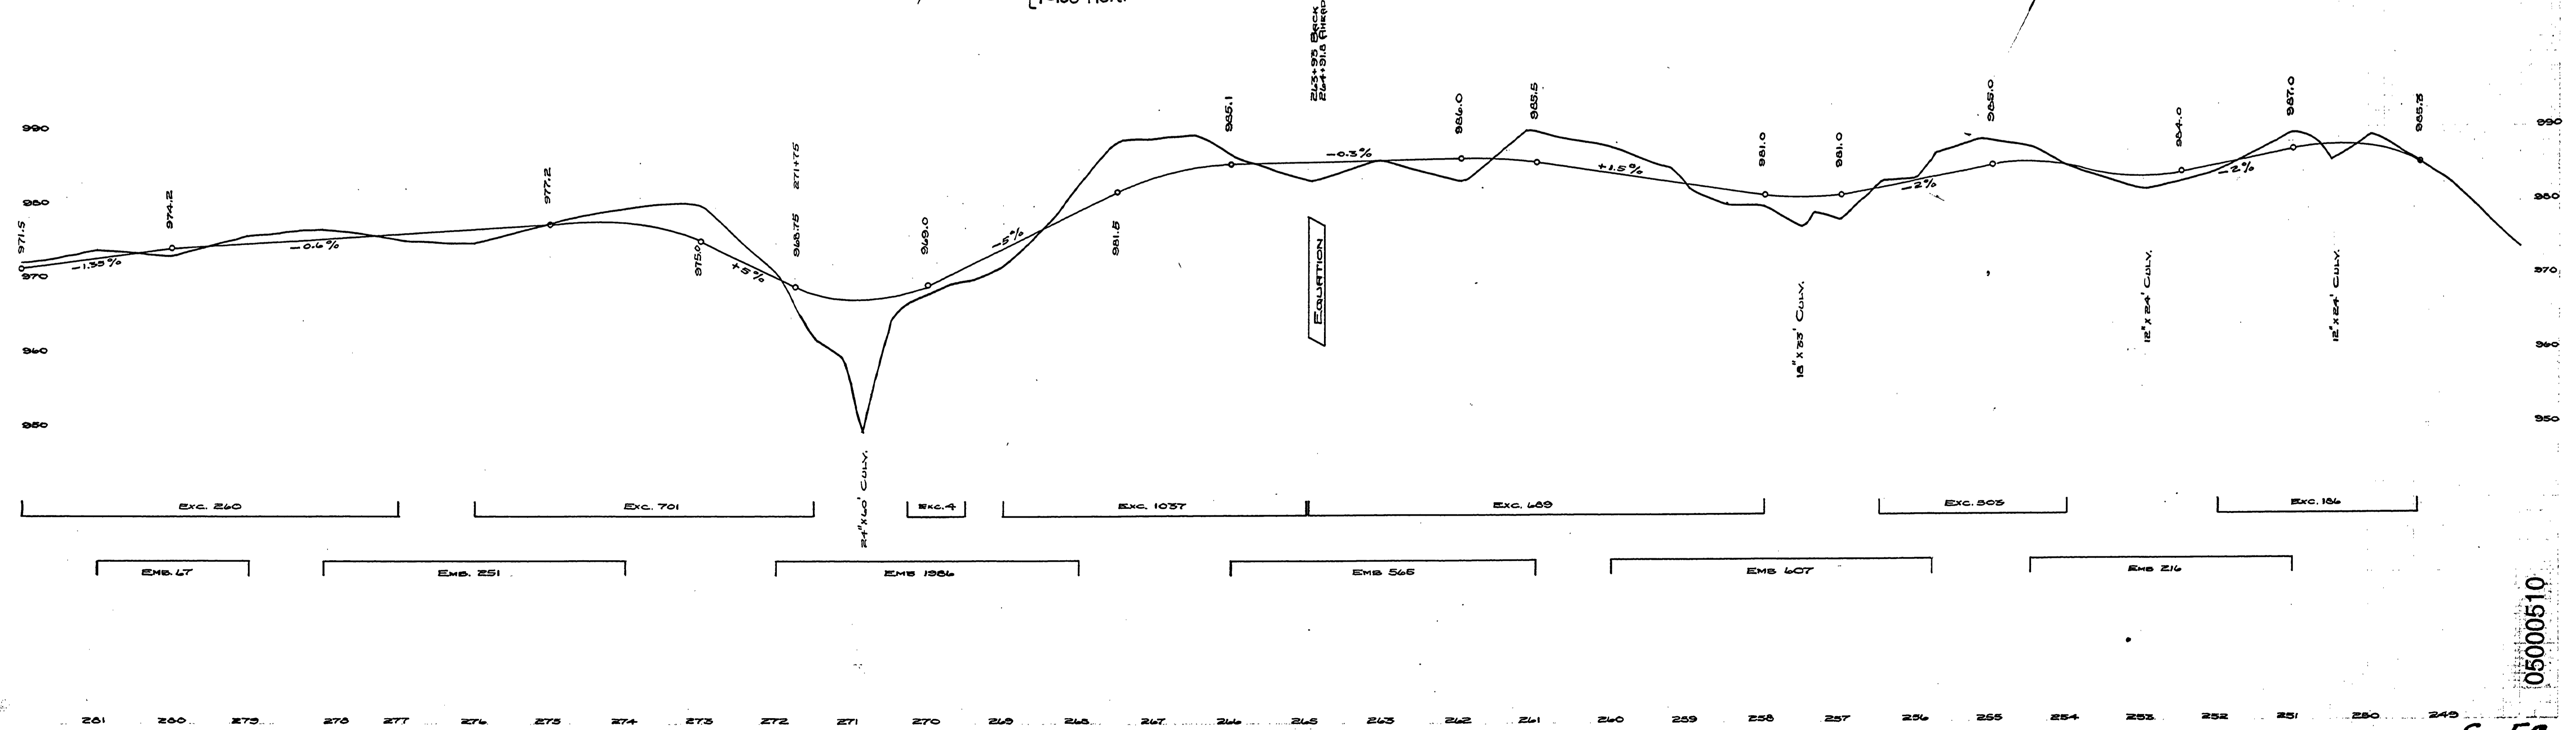

EMB. 47      EMB. 251      EMB. 198.4      EMB. 56.5      EMB. 607      EMB. 216

261    260    275    270    277    276    275    274    273    272    271    270    269    268    265    264    263    262    261    260    259    258    257    256    255    254    253    252    251    250    249

~ M.P. 5.00

T.24-S.6 1931 SHT 1 OF 7

05000510

C-50