


DOUGLAS COUNTY OREGON
MEDLEYS-ELKHEAD RD. C.50
 SECTION 6, T.24S, R.4W.
 F.C. FREAR, ROADMETER,
 1931
 SHEET 2

SCALE { 1" = 10' VERT.
 1" = 100' HOR.

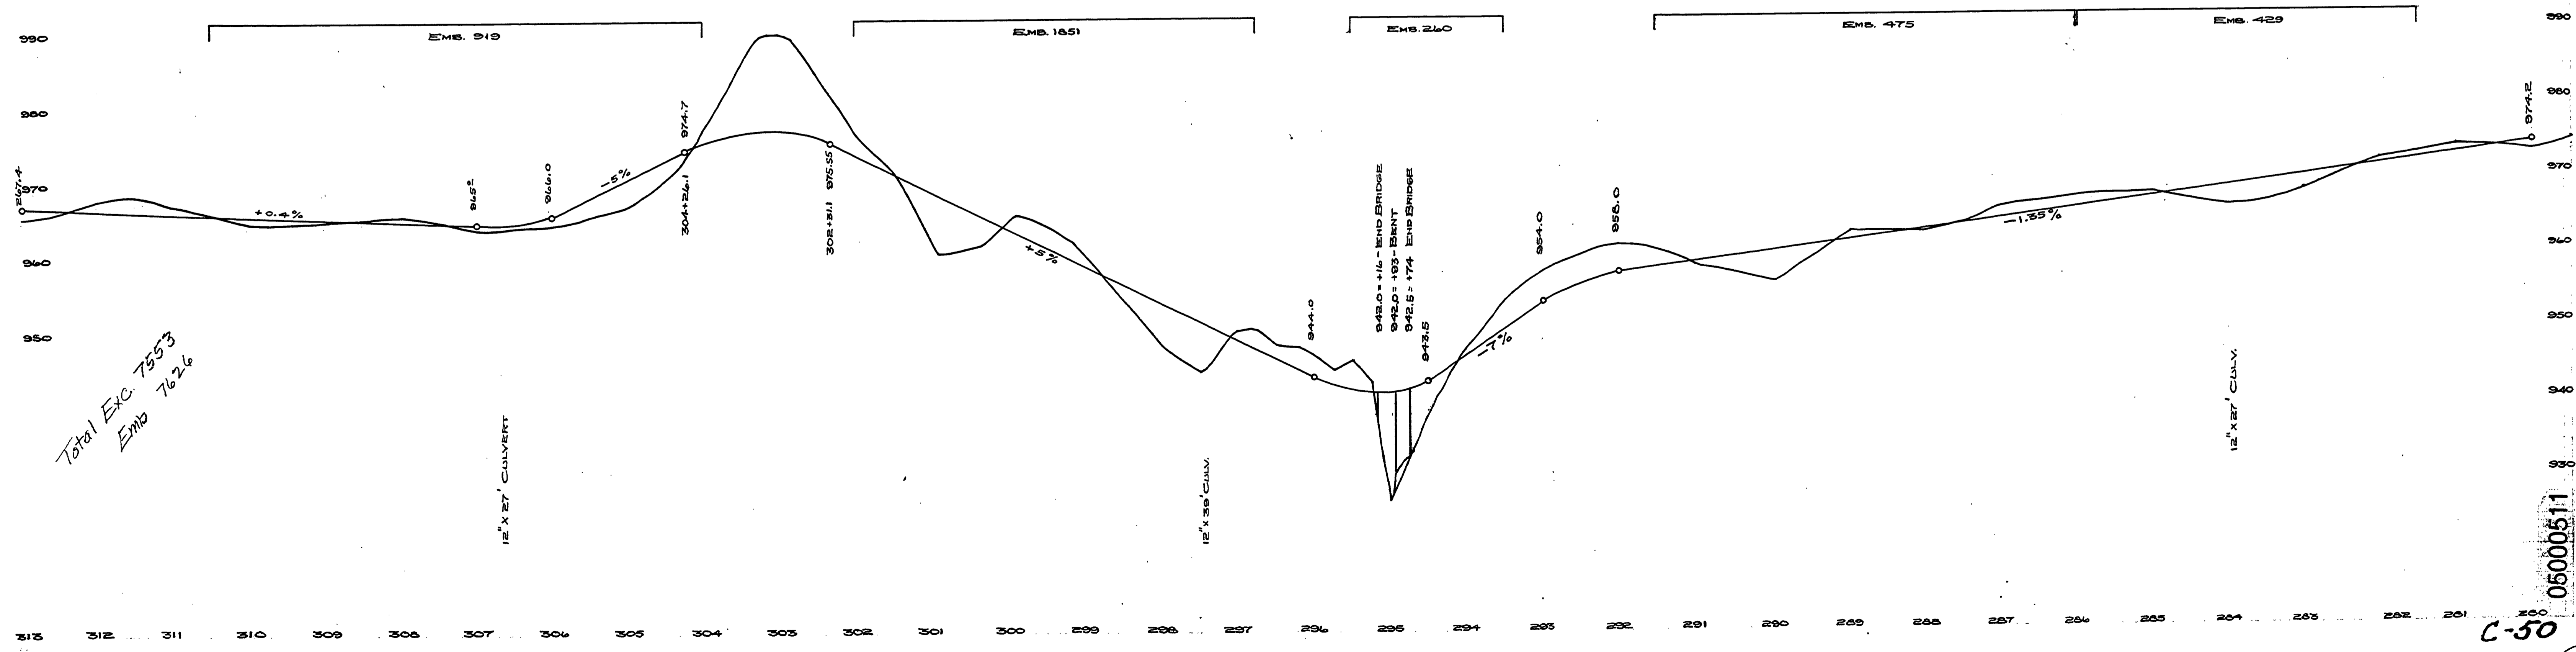

Total Exc. 7553
 Emb 7626

05000511

C-50

~ M.P. 3.00

T24-4S, 6 1931 SHT 2 OF 7