

Daniel F. Deal


NW 1/4 SEC. 31

SW 1/4 SEC. 31

AMANDA HERREN  
OR  
Daniel F. Deal  
Audubon Mont. Co  
Penna.

DOUGLAS COUNTY OREGON  
MEDLEYS-ELKHEAD RD. C.50  
SECTION 31, T.23S., R.4W.  
F.C. FREER, ROADMASTER.  
1931  
SHEET 3

SCALE { 1"=10' VERT.  
1"=100' HOR.

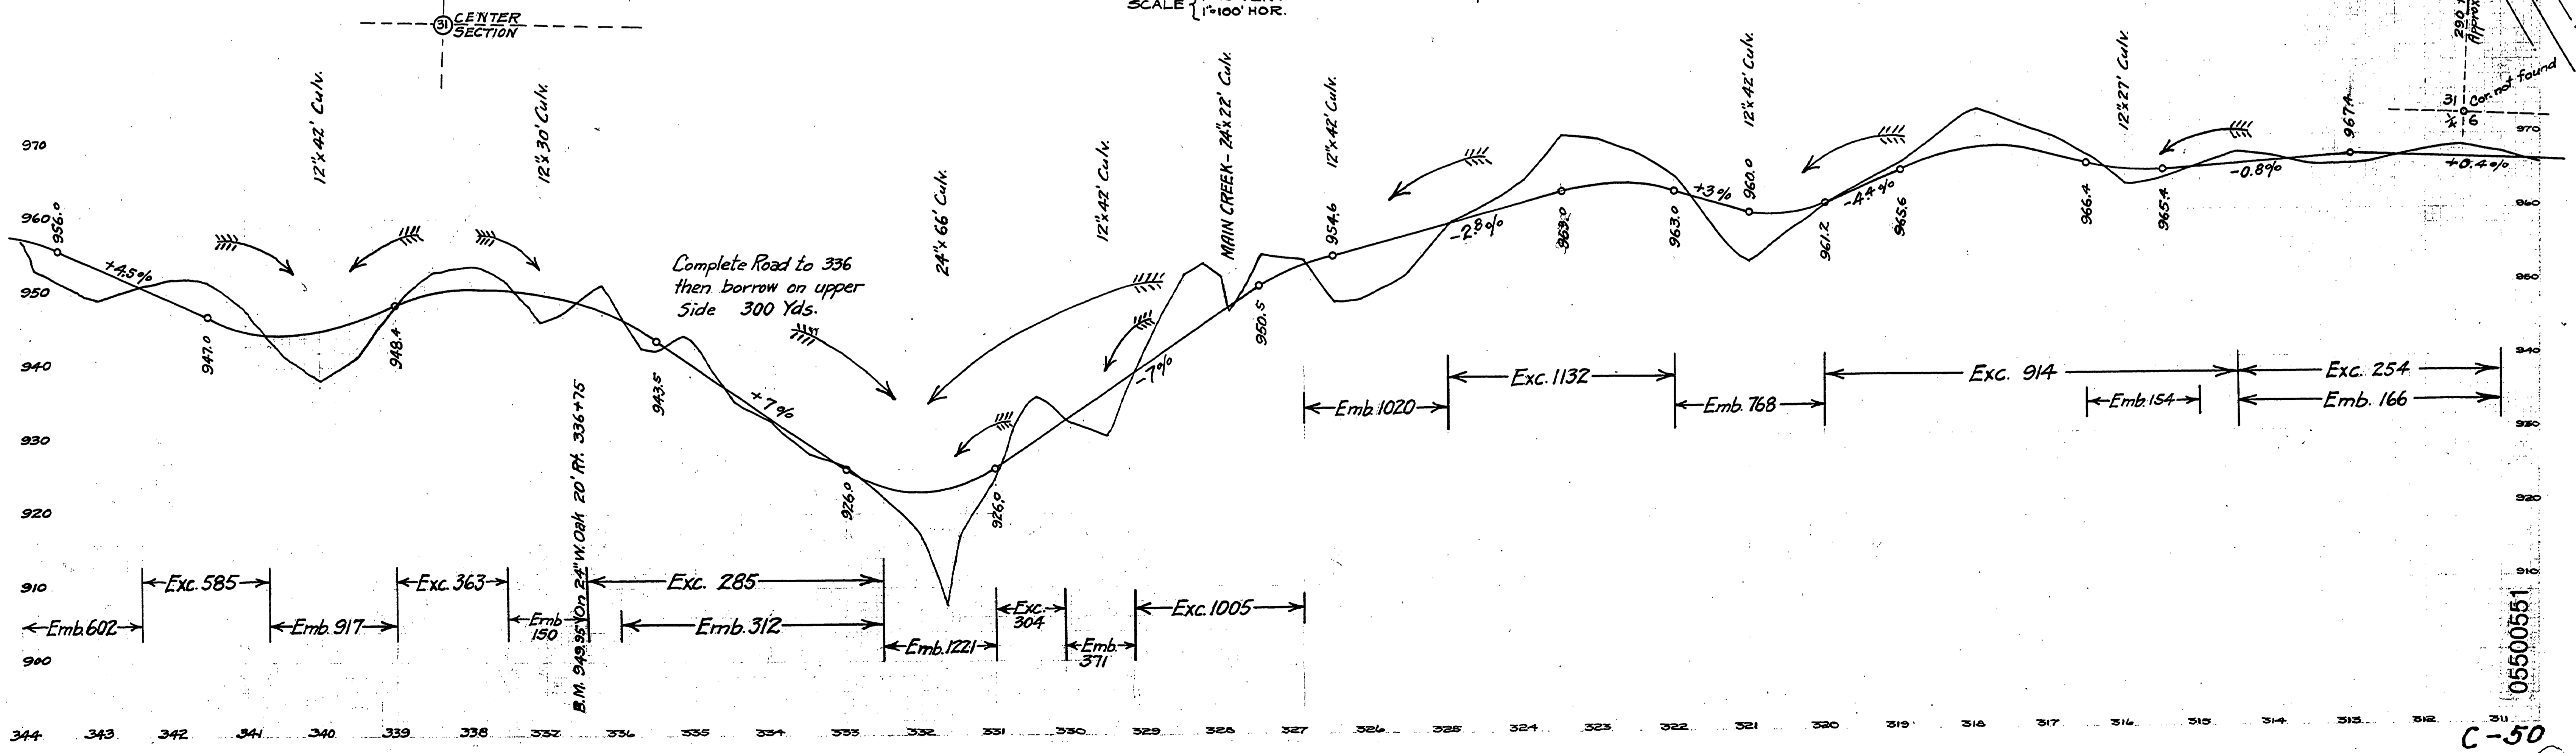

05500551

C-50