
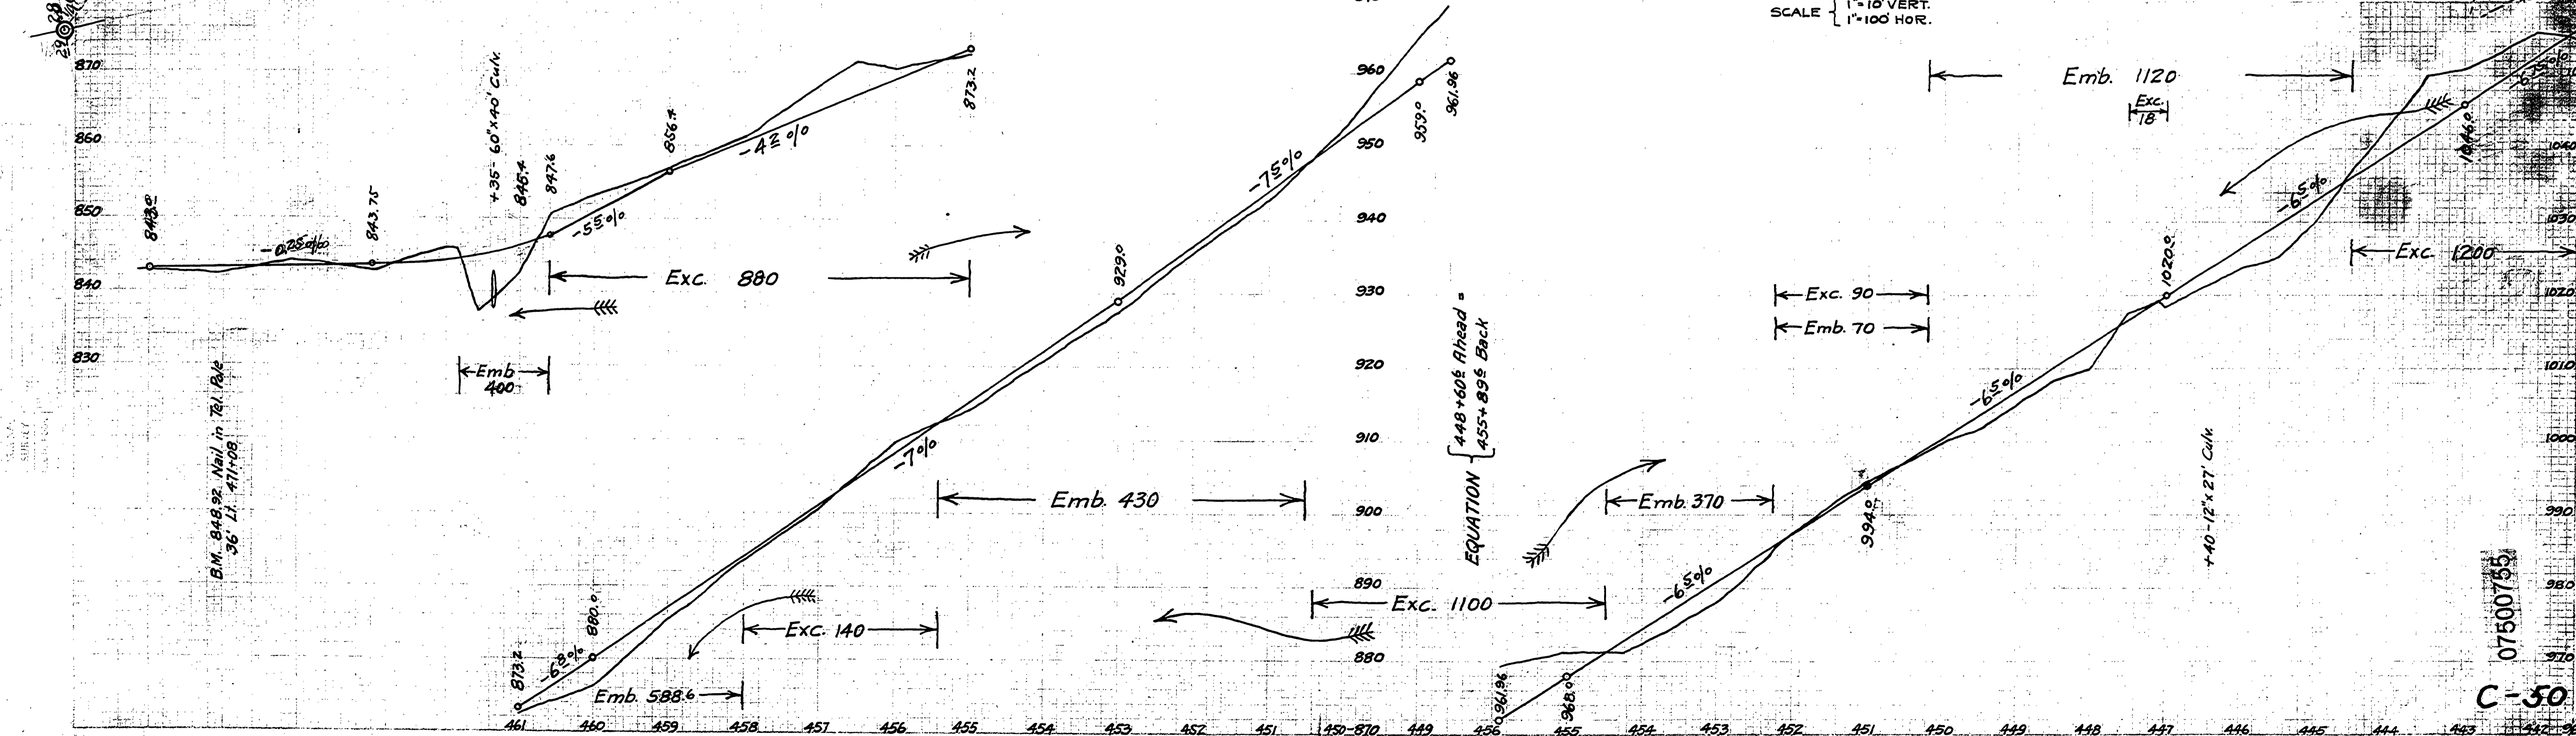


DOUGLAS COUNTY OREGON
MEDLEYS-ELKHEAD RD. C50
 SECS. 28-29-32 - T.235.-R.4W.
 F.C. FREAR CO. ENGR.
 1932
 SHEET 7

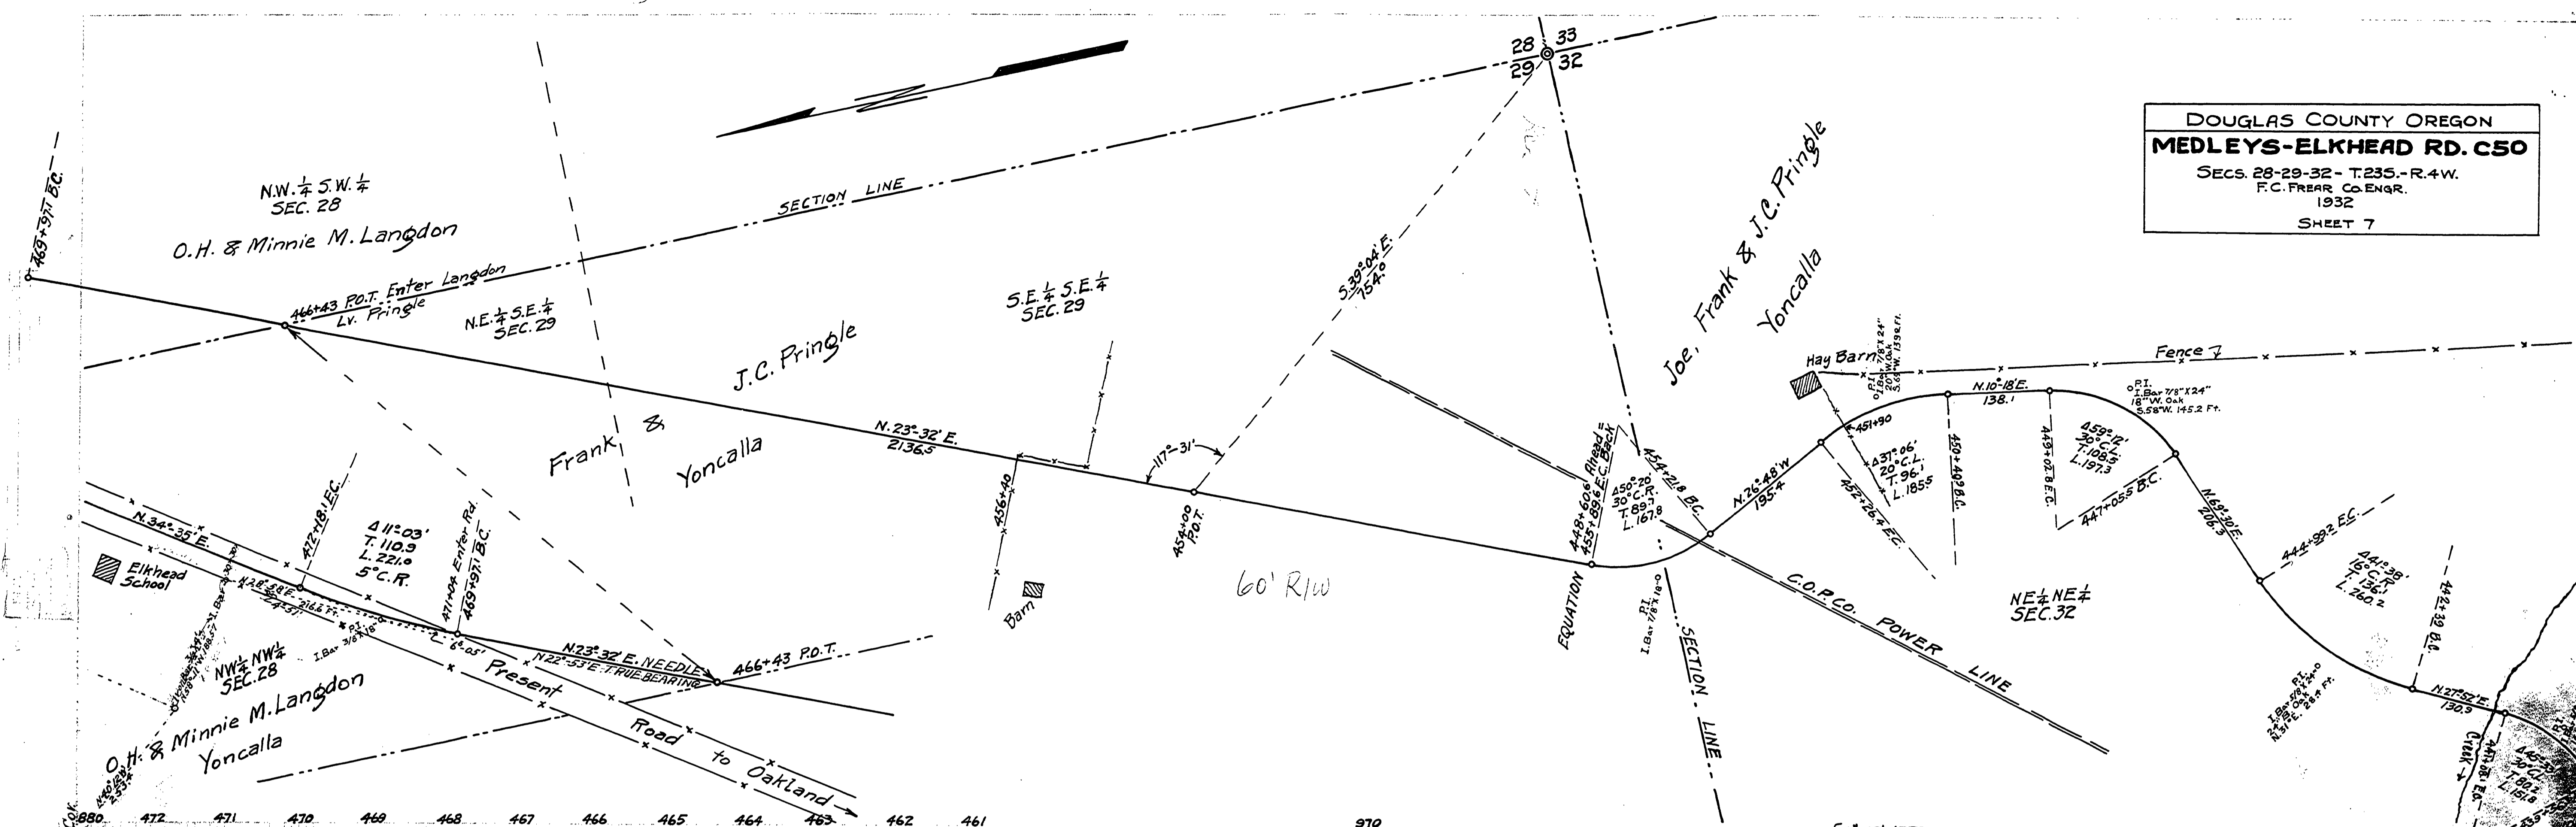

SCALE { 1" = 10' VERT.
 1" = 100' HOR.

07500755
 C-50