

18+00 End of Survey

S79°49'W  
1334.1'

44+65.9 E.C.  
4° C L  
L 13.2  
L 14.6.2

43+19.1 B.C.

S65°40'W  
212.7

41+01.2 E.C.

4° C L  
L 16.8  
L 15.33'

39°53.9 B.C.

S79°32'W  
242.0

20° C L  
L 29.4.8  
L 76.2  
L 149.0

31+11.9 E.C.


37°42.9 B.C.

S85°20'W  
1403.9

SECTION 10, TWP 27S., RANGE 7W.M.  
SECTION 11, TWP 27S., RANGE 7W.M.

Via Line Z

**DOUGLAS COUNTY HIGHWAY  
IMPROVEMENT  
PROFILE AND ALIGNMENT  
CALLAHAN ROAD  
SHEET N°2**  
SECTION 10 & 11, TWP 27S., RANGE 7W.M.  
STA. 0+00 TO STA 58+00  
OFFICE OF  
F. C. FREAR  
COUNTY ROADMASTER  
AUGUST 1922  
SCALE: Hor. 1 in. = 100 ft. VERTICAL 1 in. = 10 ft.

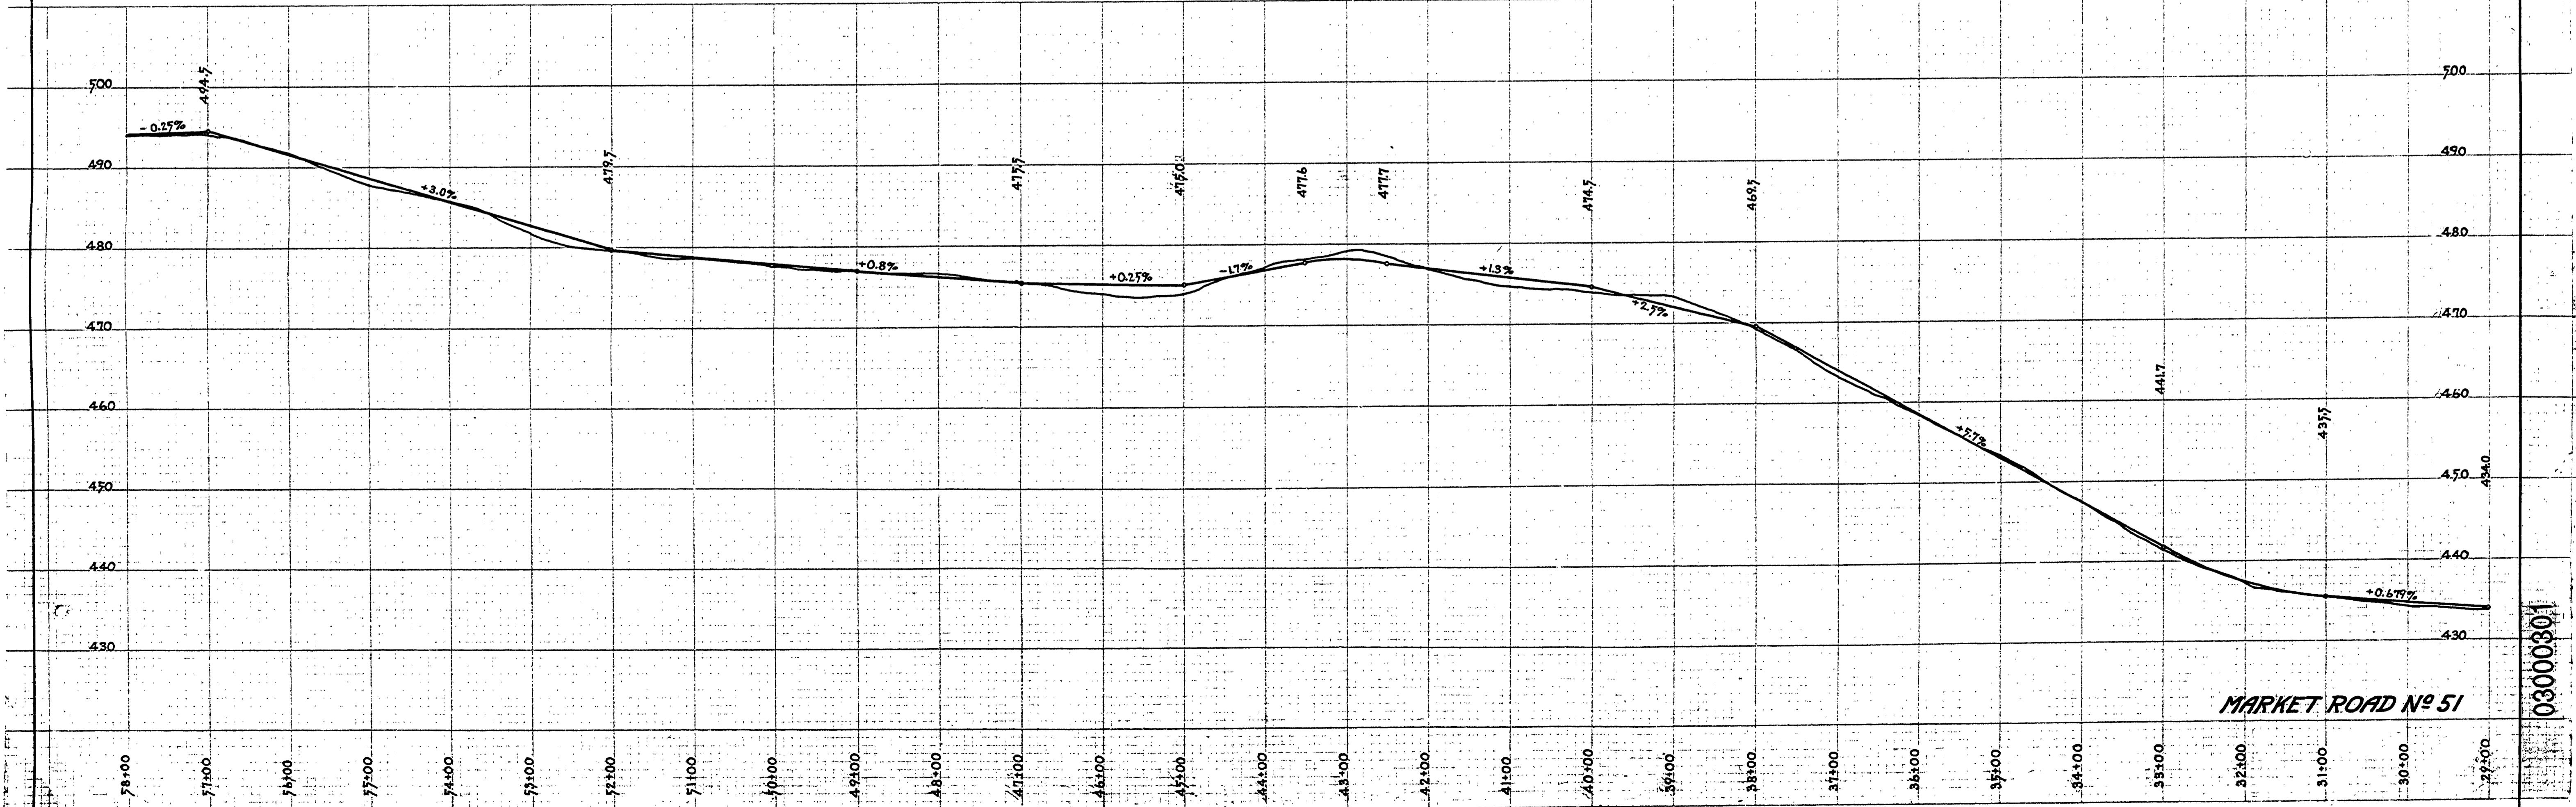

MARKET ROAD N° 51

~ M.P. 3.00

T 27-7 SEC. 10 & 11 S. AUG. 1922 SHEET 2 OF 2

03000301