


**DOUGLAS COUNTY HIGHWAY
IMPROVEMENTS**

PROFILE AND ALIGNMENT

EVANS PARK BRIDGE
ACROSS
SOUTH UMPQUA RIVER
ROSEBURG - OREGON

OFFICE OF F.C. FREAR COUNTY SURVEYOR & ROADMASTER
DECEMBER 1920

Scale 1 in. = 10 ft.
SHEET NO. 1.

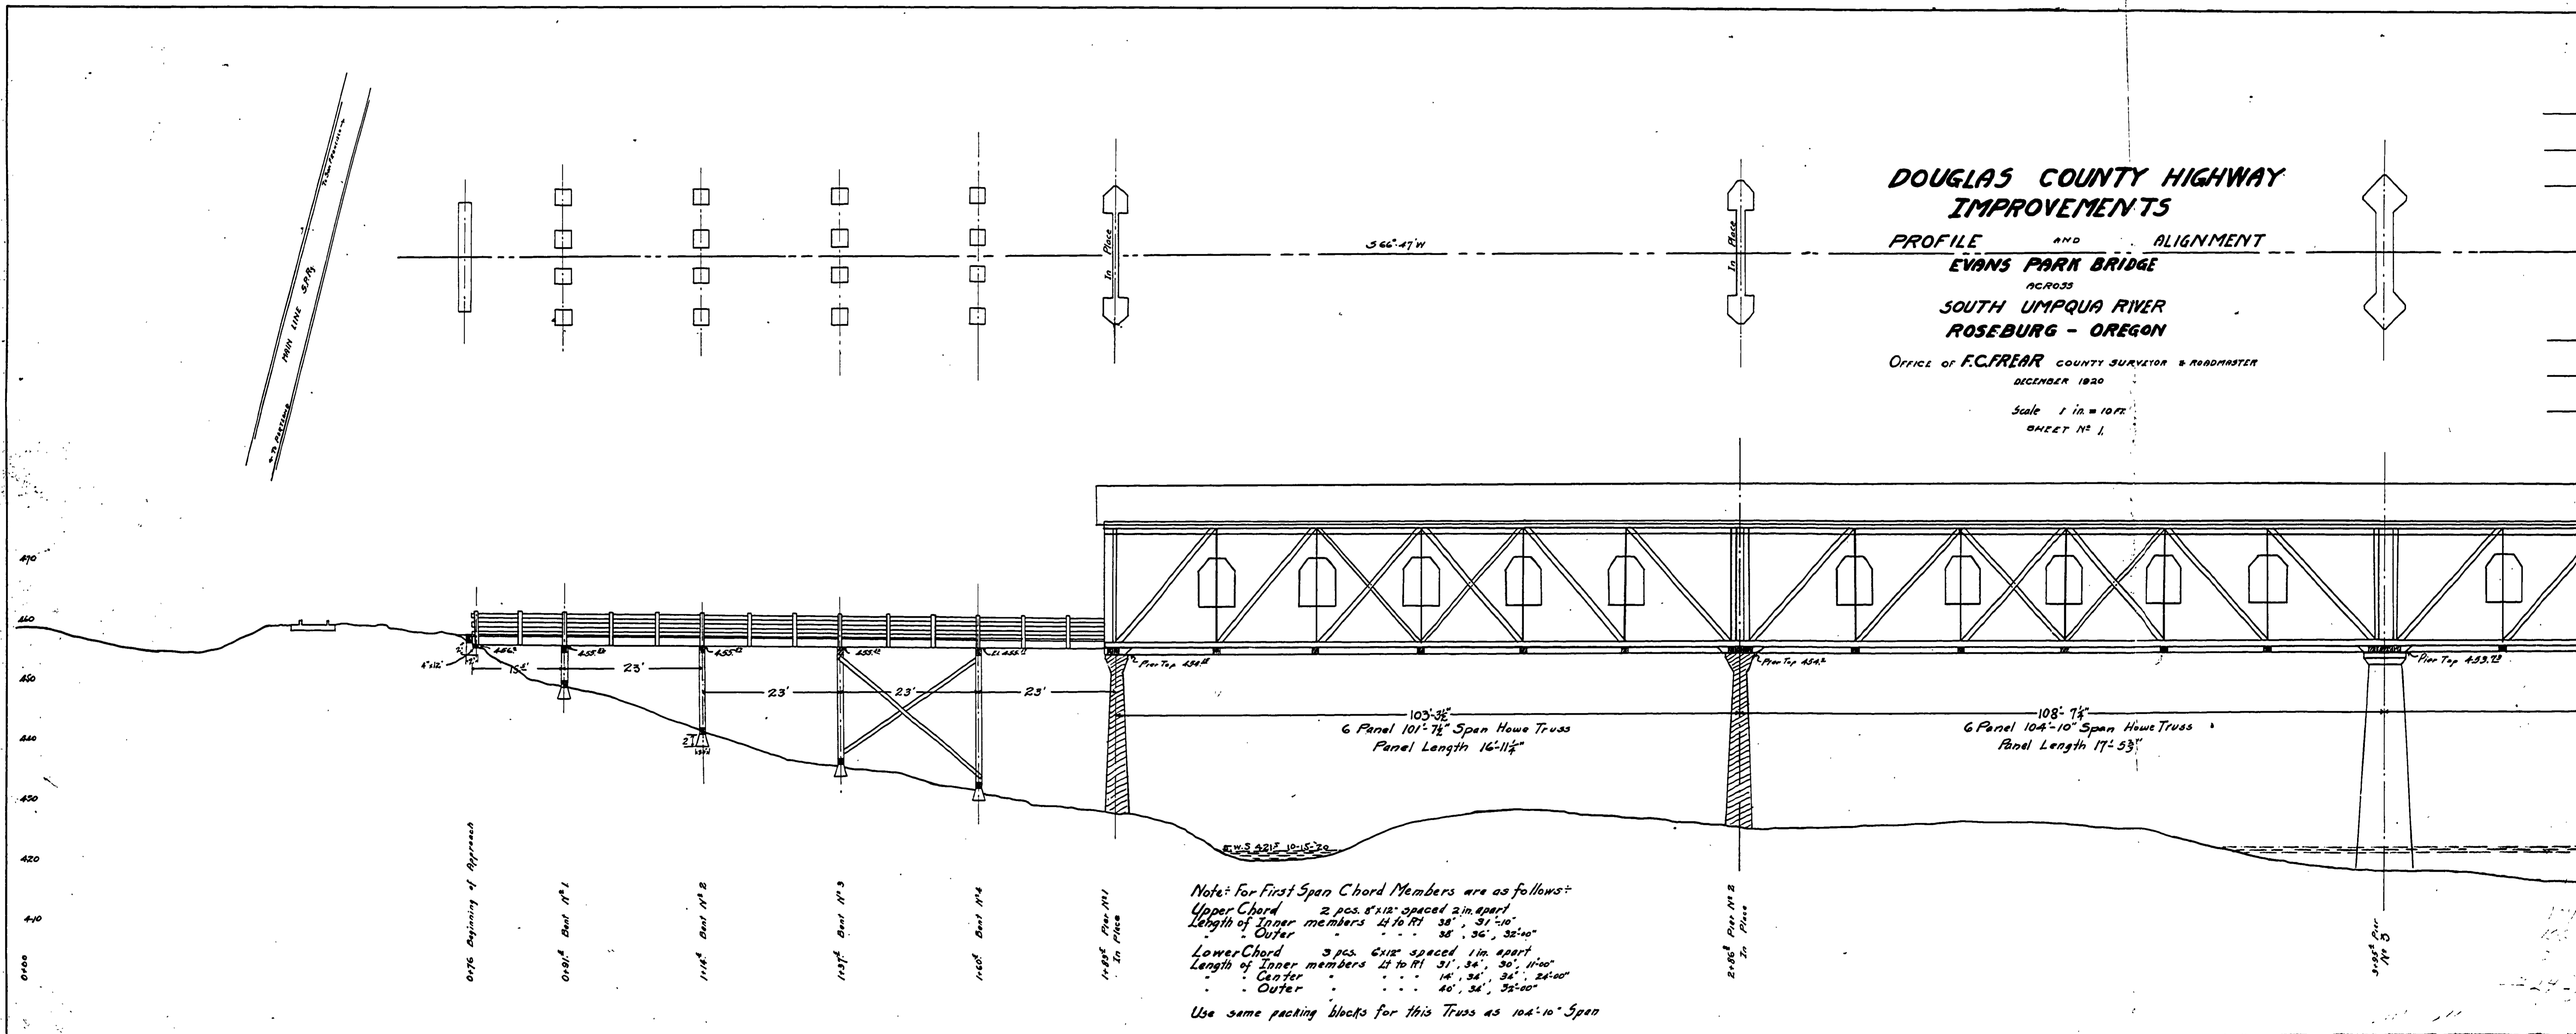

Note: For First Span Chord Members are as follows:
 Upper Chord 2 pos. 8"x12" spaced 2 in. apart
 Length of inner members 24' 10" 38' 31' 26"
 Outer 38' 36' 32' 00"
 Lower Chord 3 pos. 6"x8" spaced 1 in. apart
 Length of inner members 21' 10" 31' 36' 30' 11' 00"
 Center 14' 36' 36' 24' 00"
 Outer 40' 34' 35' 00"
 Use same packing blocks for this Truss as 104'-10" Span

30 X

