

DOUGLAS COUNTY HIGHWAY IMPROVEMENTS

PROFILE AND ALIGNMENT

EVANS PARK BRIDGE
ACROSS
SOUTH UMPQUA RIVER
ROSEBURG - OREGON

Office of **F.C. FREAR** COUNTY SURVEYOR & ROADMASTER
DECEMBER 1920

Scale 1 in = 10 ft
SHEET NO. 1

APPROVED BY


F. C. Frear

APPROVED BY

COUNTY JUDGE

COUNTY COMMISSIONER

COUNTY COMMISSIONER

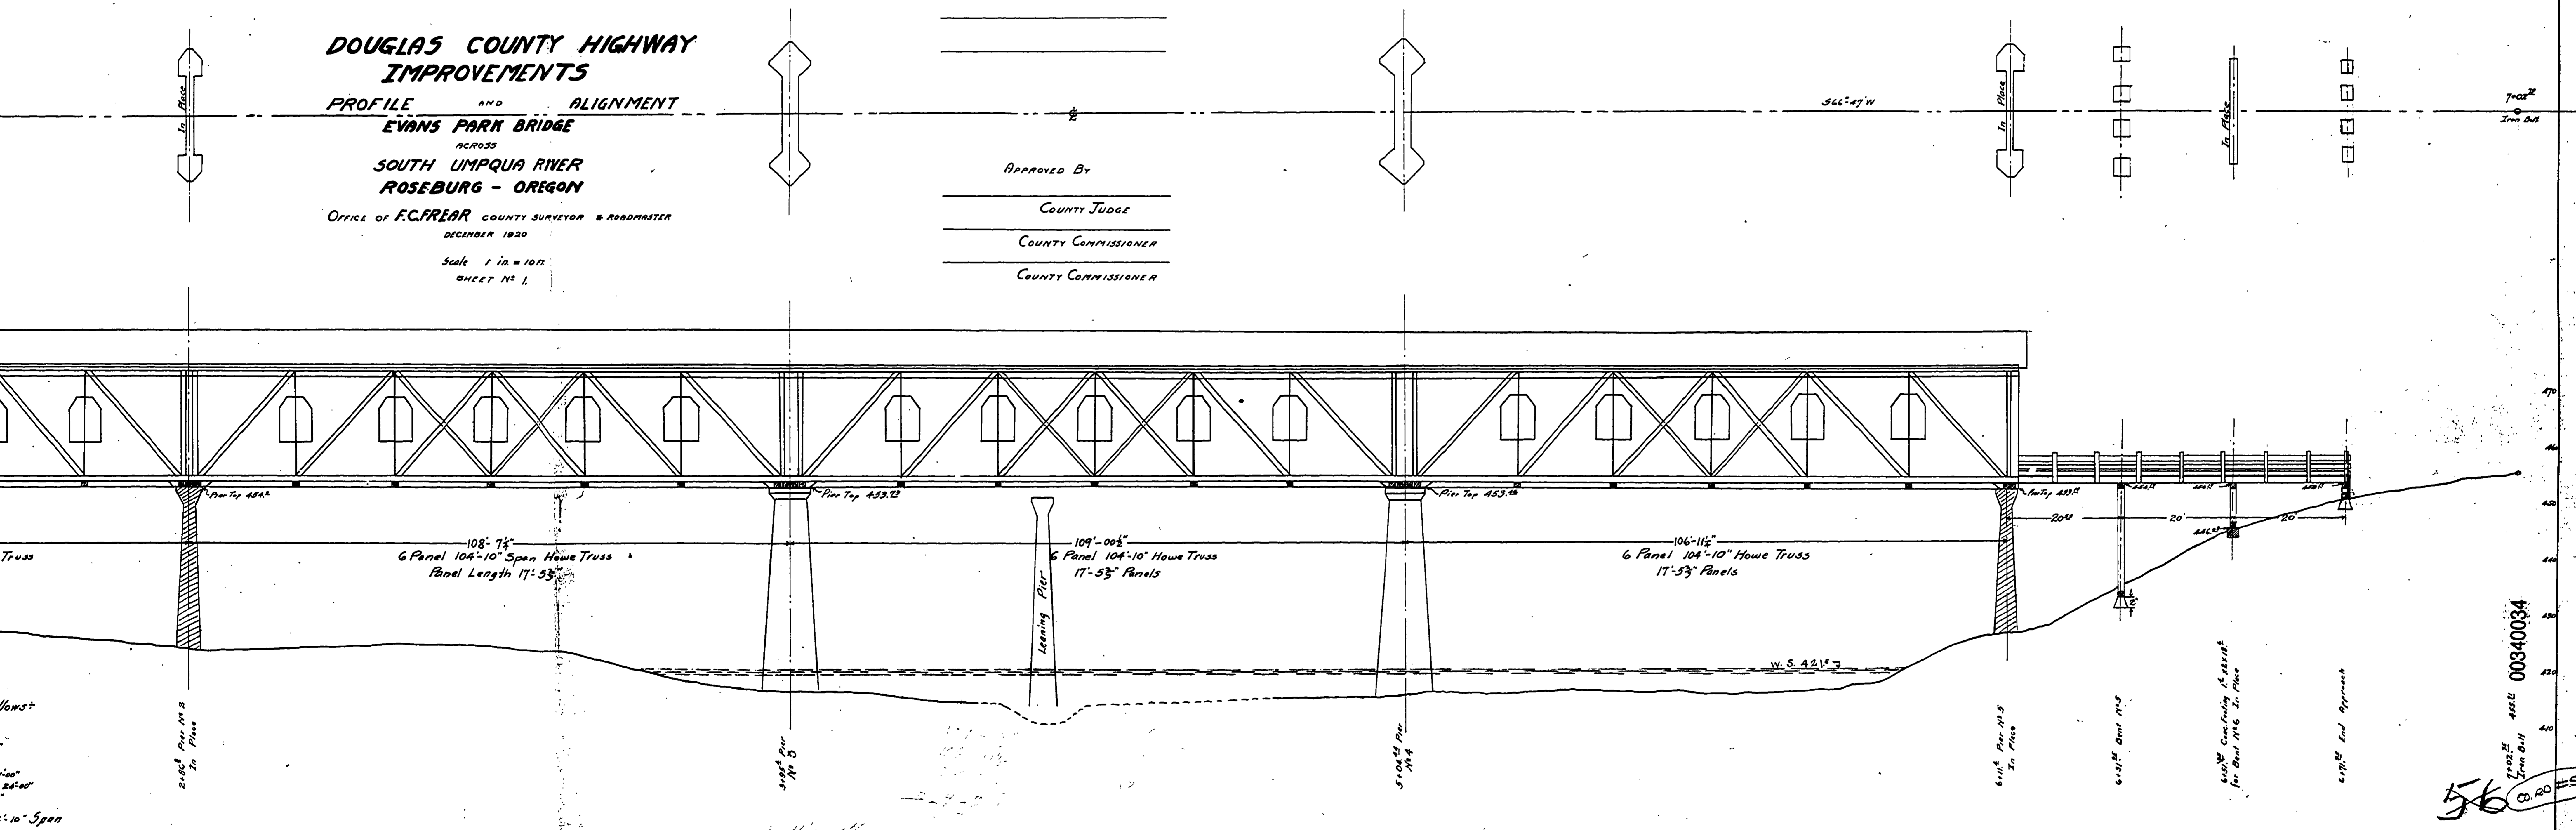

00340034
56
Drawing No 33

