


DOUGLAS COUNTY HIGHWAY IMPROVEMENT
PROFILE AND ALIGNMENT
BOSWELL SPRINGS ROAD
SHEET N°5
 SEC'S. 21-22-23-14 & 13, TWP. 22S., RANGE 5 W.W.M
 STA. 0+00 TO STA. 211+20.0
 OFFICE OF
F. C. FREAR
 COUNTY ROADMASTER
 AUGUST 1922
 SCALE: HOR. 1 in. = 100 ft. VERTICAL 1 in. = 10 ft.

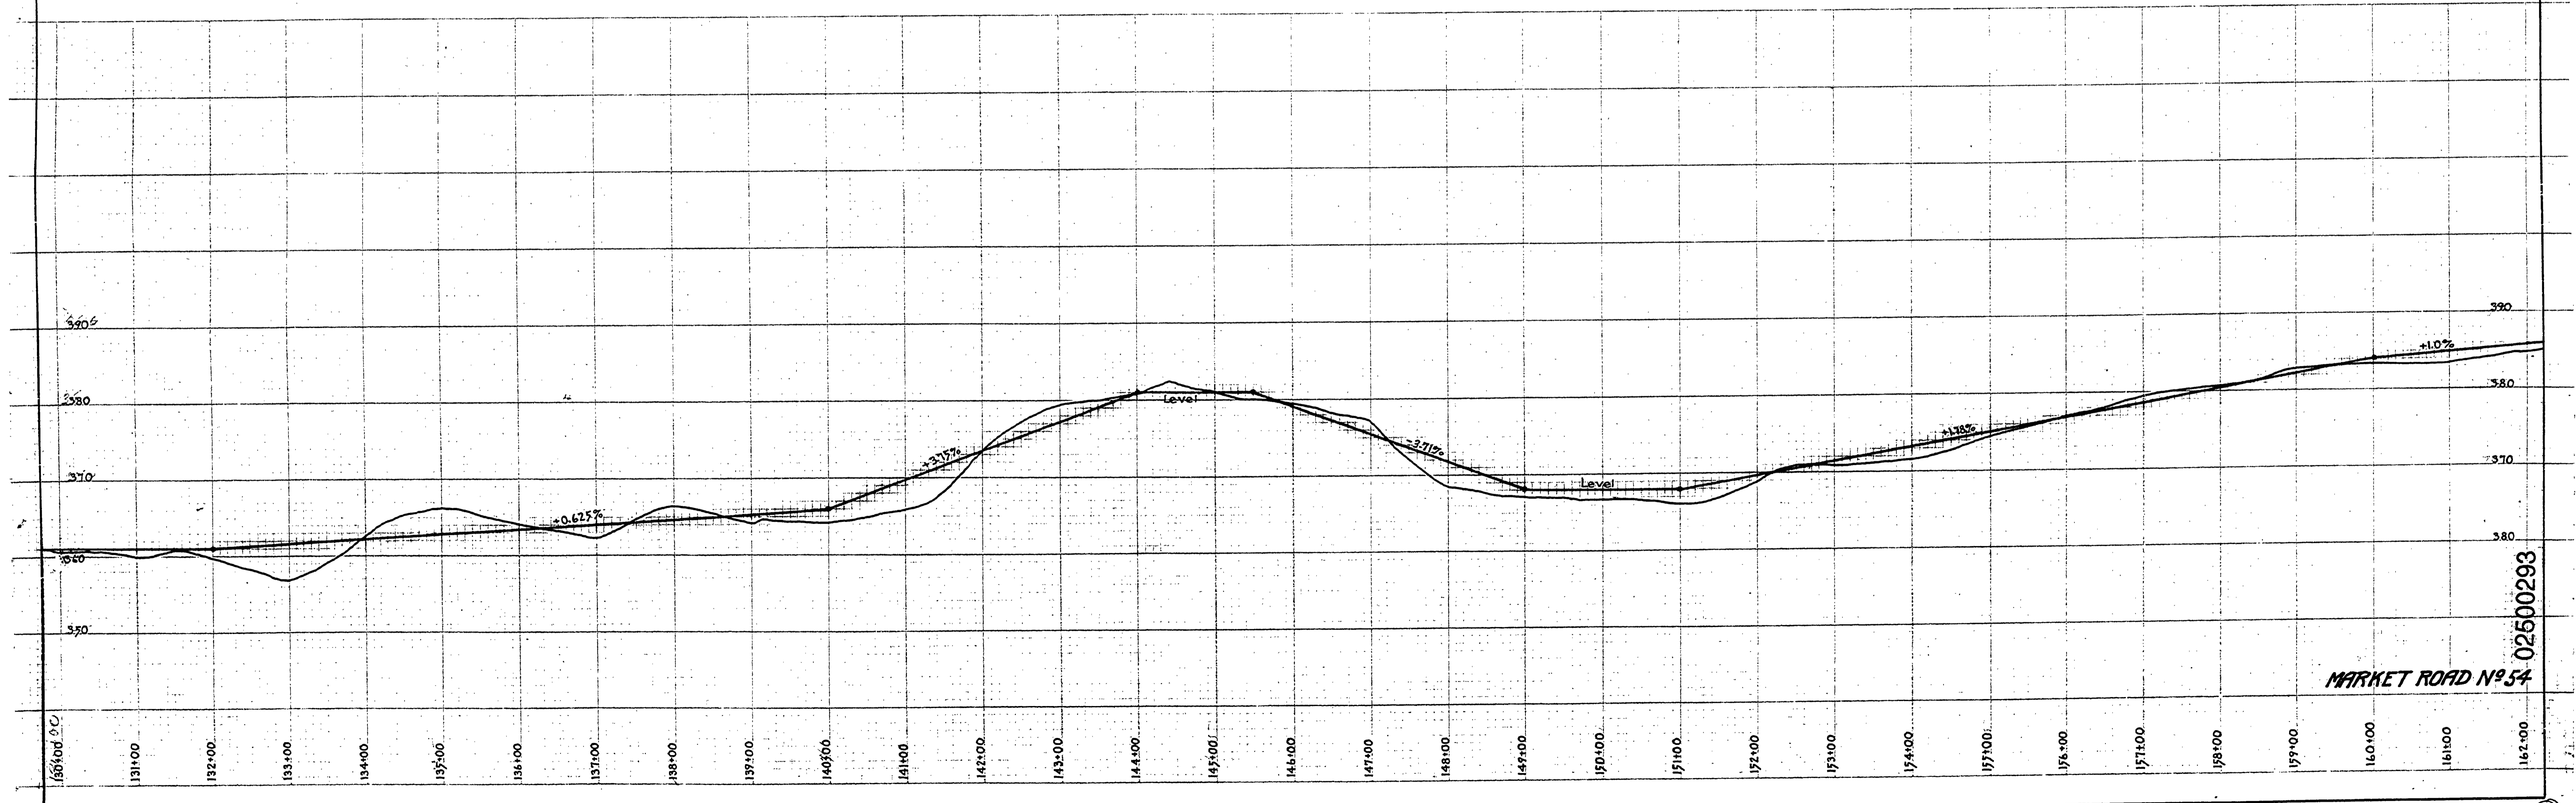

MARKET ROAD N° 54 02500293