


**DOUGLAS COUNTY HIGHWAY
SURVEYS**

PROFILE AND ALIGNMENT
BOSWELL SPRINGS ROAD
PETITION OF G.M. COLE et al
IN
SECTIONS-19-30+13-14-21-22-23-24-Twp 22 SR 4-5W.W.M
STA 154+17E TO STA 284-45E

OFFICE OF
F. C. FREAR
COUNTY SURVEYOR & ROADMASTER
JUNE 1921
Sheet No 2

*12' R. B. in July
12' in cuts*

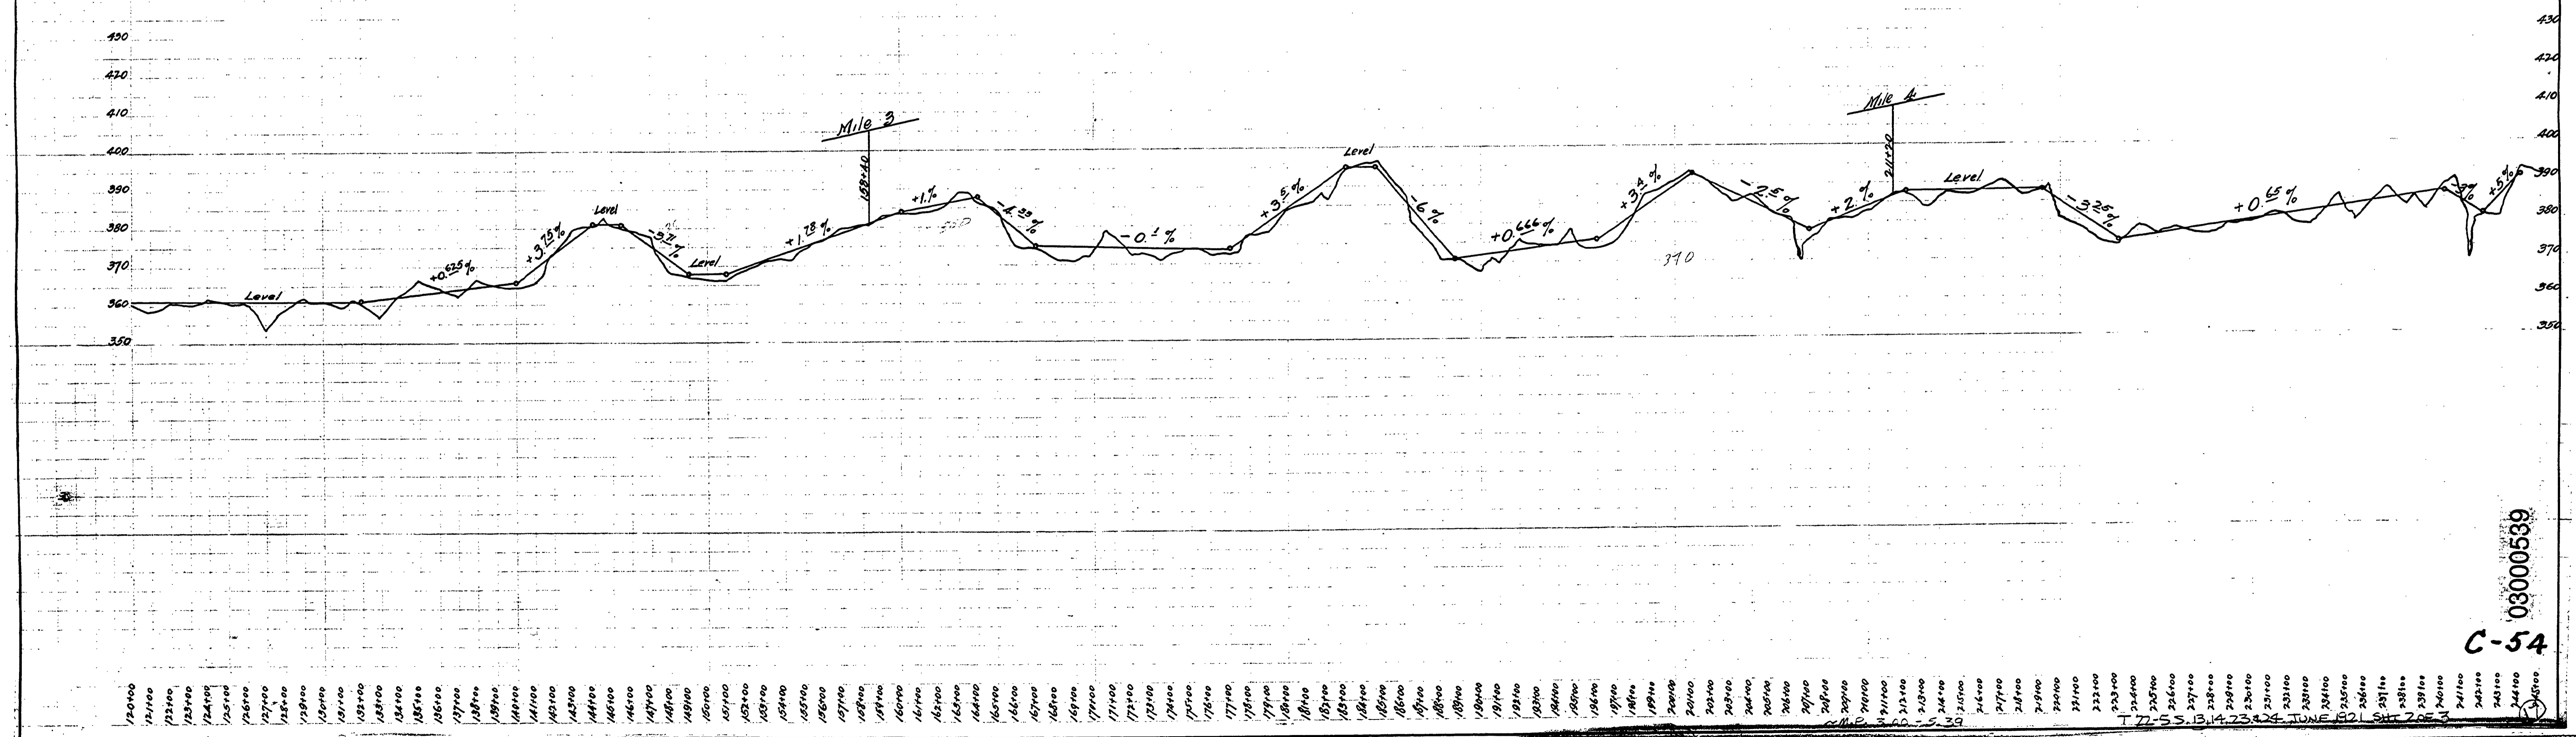

03000539

C-54