


**DOUGLAS COUNTY HIGHWAY IMPROVEMENT**  
**PROFILE AND ALIGNMENT**  
**BOSWELL SPRINGS ROAD**  
**SHEET N° 7**  
 SEC'S 21-22-23-14-13, TWP. 22 S., RANGE 5 W.W.M.  
 STA. 0+00 TO STA. 211+20.0  
 OFFICE OF  
**F.C. FREAR**  
 COUNTY ROADMASTER  
 AUGUST 1922  
 SCALE: HOR. 1 in. = 100 ft. VERTICAL 1 in. = 10 ft.

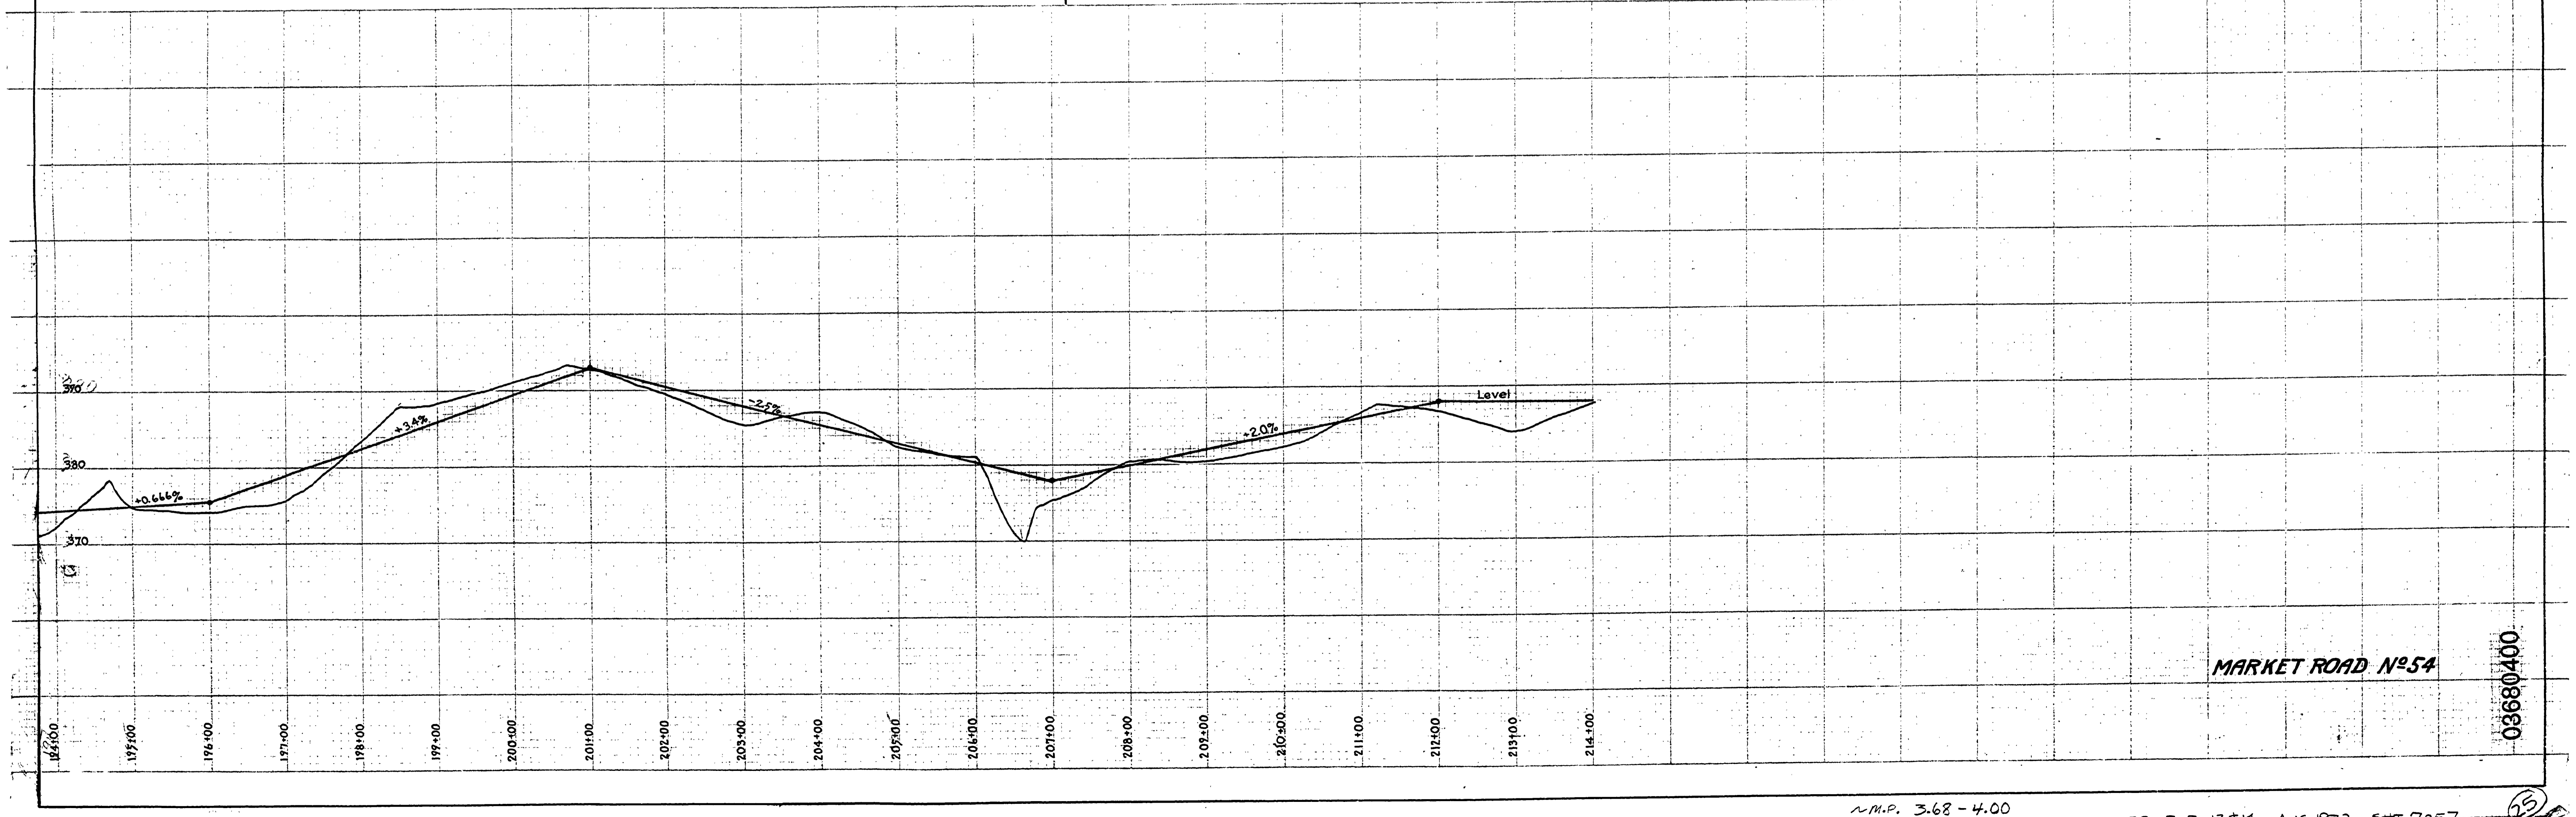

MARKET ROAD N° 54  
 03680400

N.M.P. 3.68-4.00

T-22-C-S-13-14, Aug 1922, SHT 7057