



# DOUGLAS COUNTY, OREGON PLANS FOR PROPOSED PROJECT GRADING & SURFACING SCHOFIELD ROAD NO. 55 MAY 1967

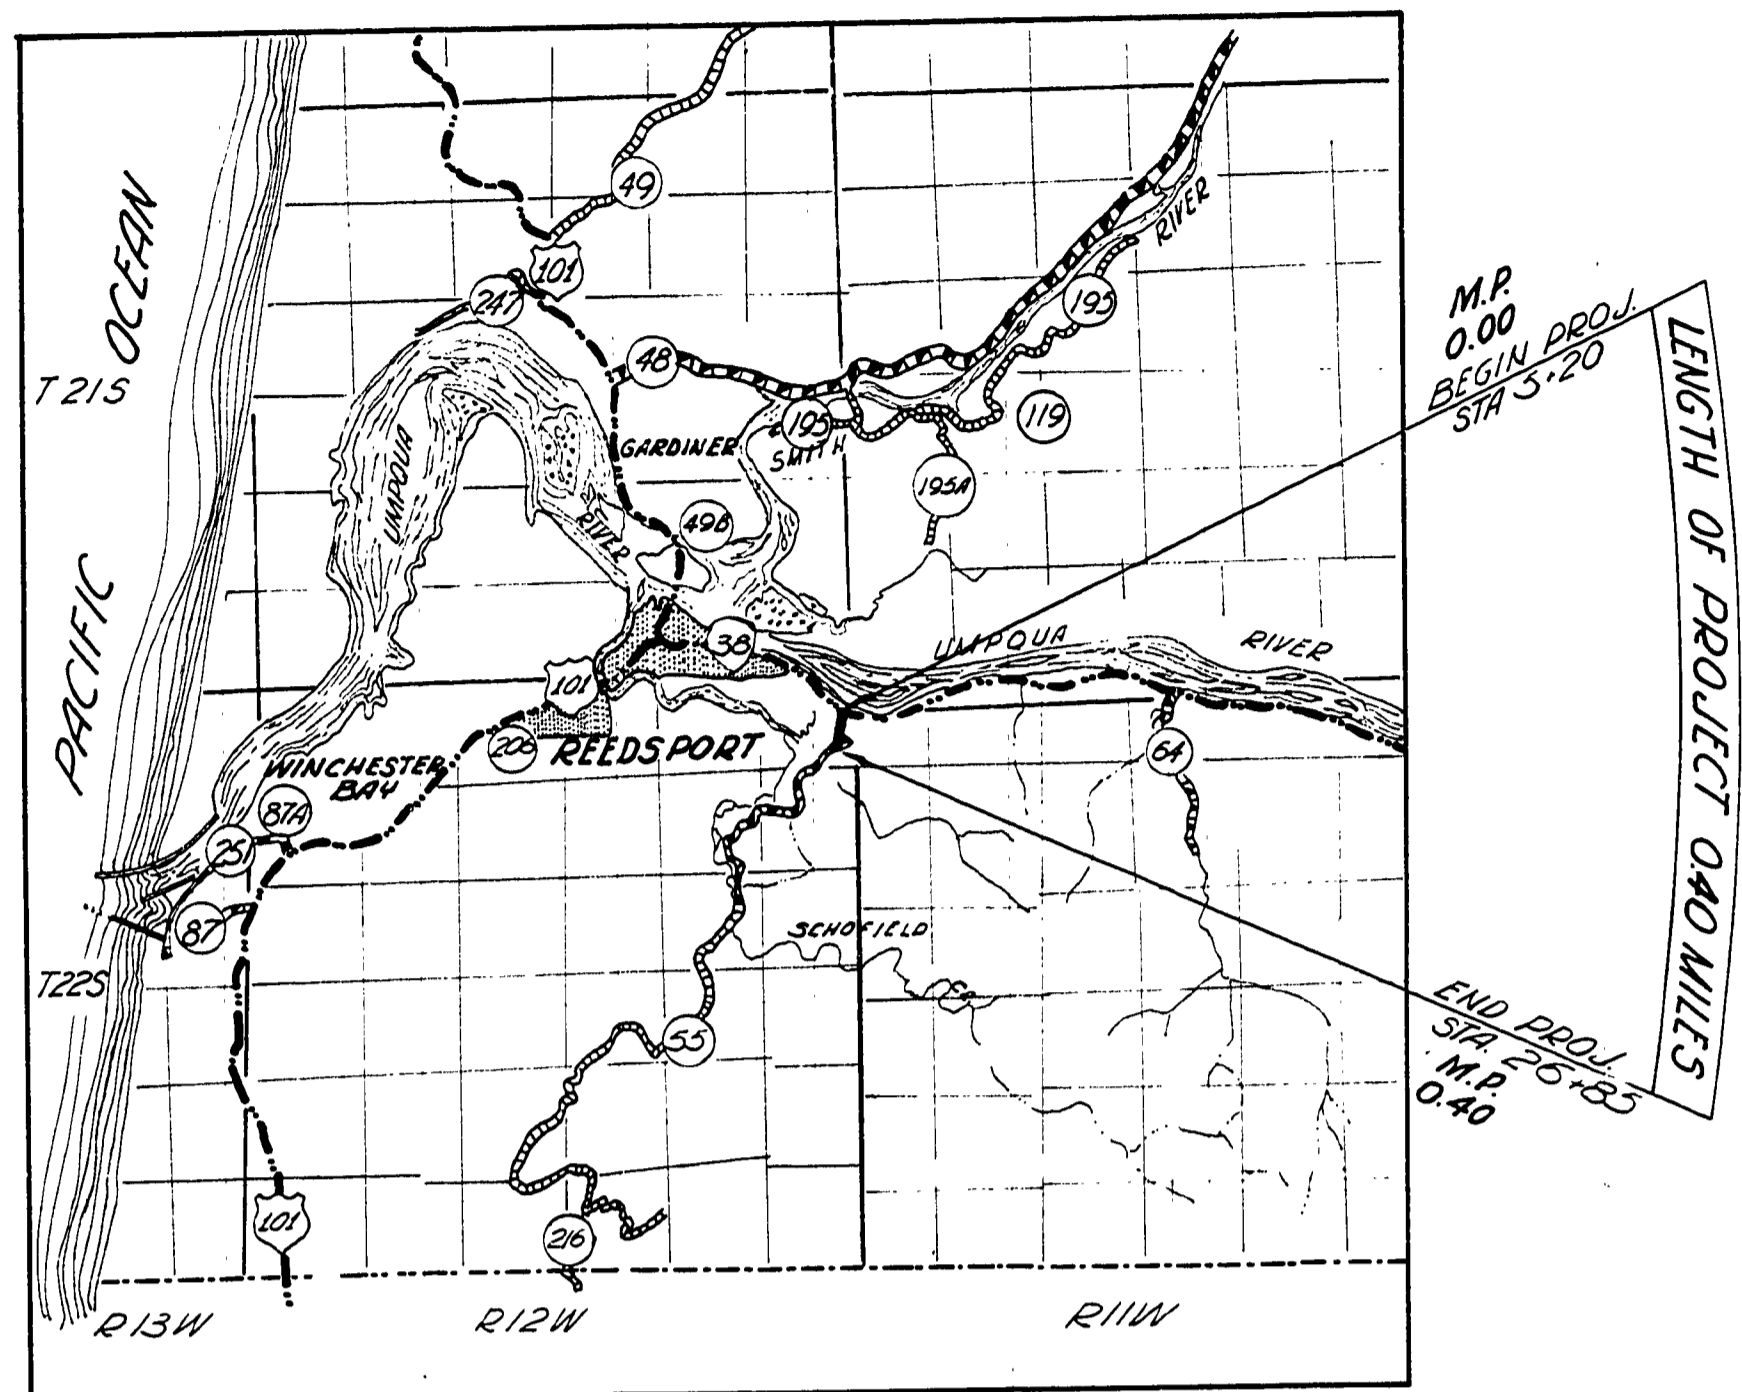

VICINITY MAP



APPROVED  
JUN 27 1967  
COUNTY ENGINEER  
DOUGLAS COUNTY, OREGON

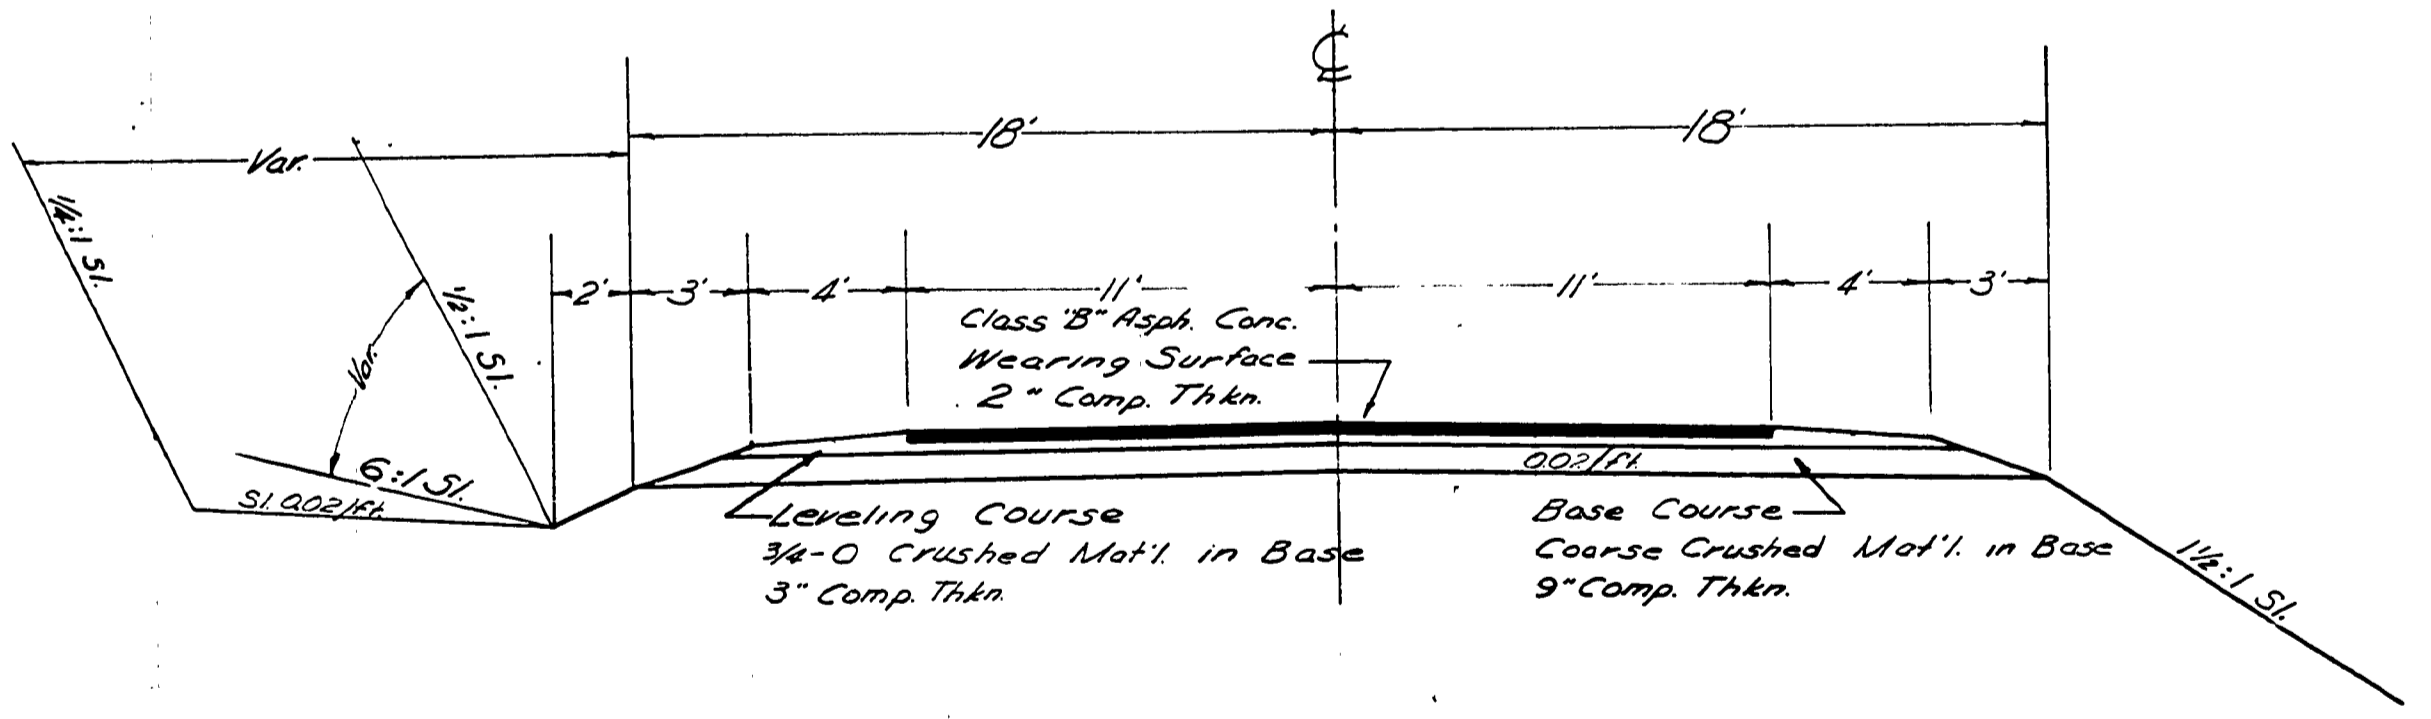

TYPICAL SECTION

0000004C