



Profile Rail Road Base Rail

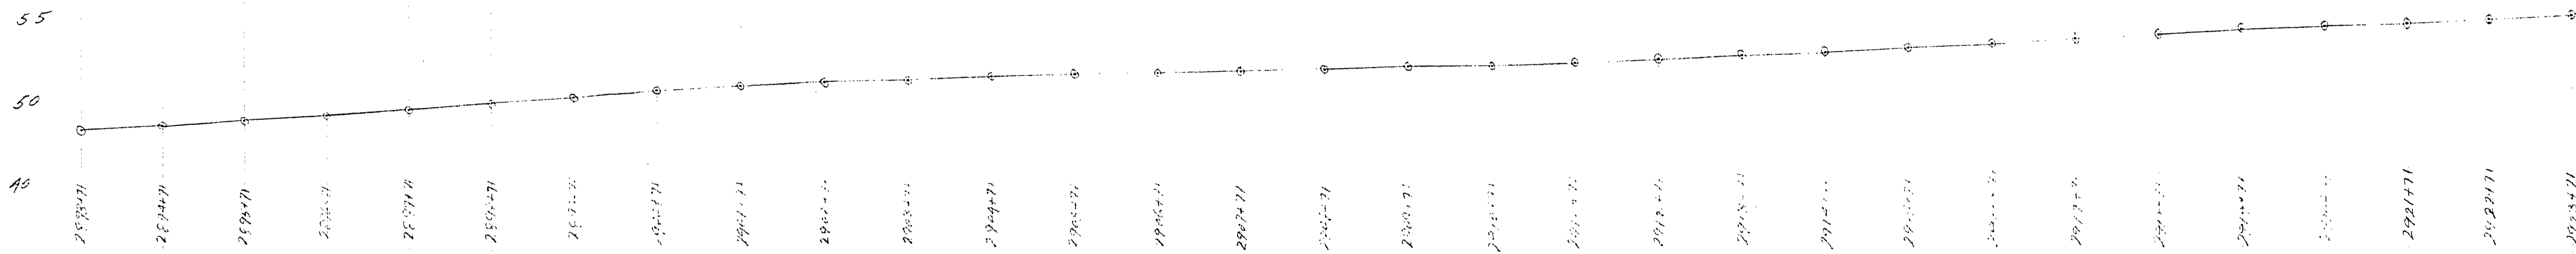

Profile & Grade Line for proposed Crossing

4 Crossing

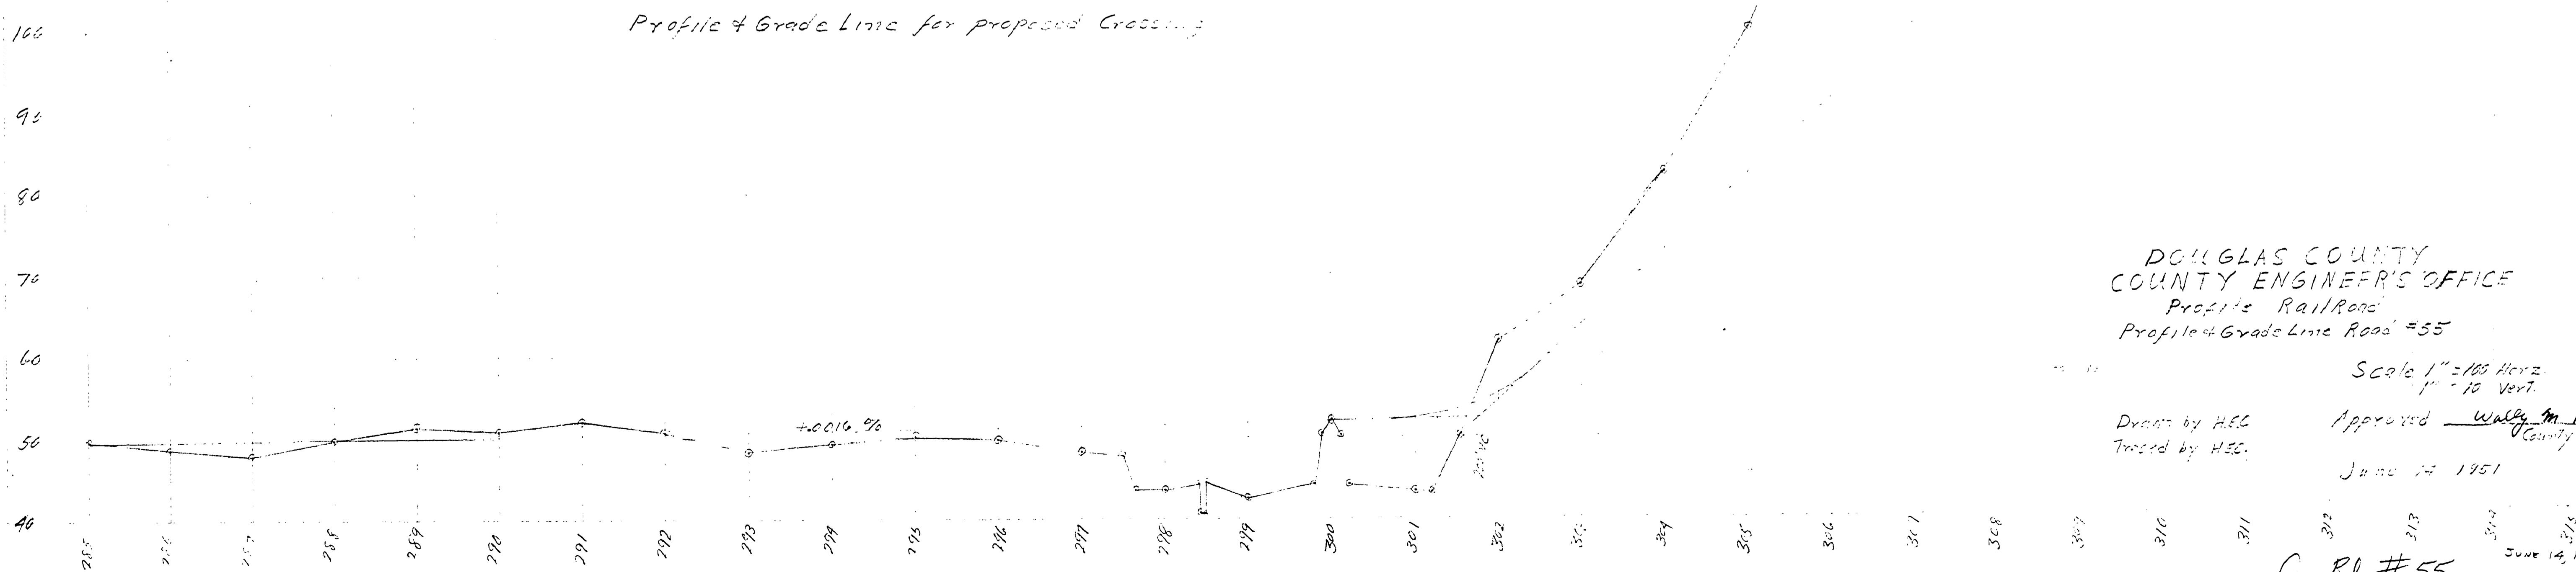

DOUGLAS COUNTY
 COUNTY ENGINEER'S OFFICE
 Profile Rail Road
 Profile & Grade Line Road #55

Drawn by H.E.C.
 Traced by H.E.C.

Scale 1" = 100 Horiz
 1" = 10 Vert.

Approved Wally M. Heister
 County Road Engineer

June 14 1951

Co. Rd. #55

June 14, 1951
 dit. 2072

RD55PRRR

60