
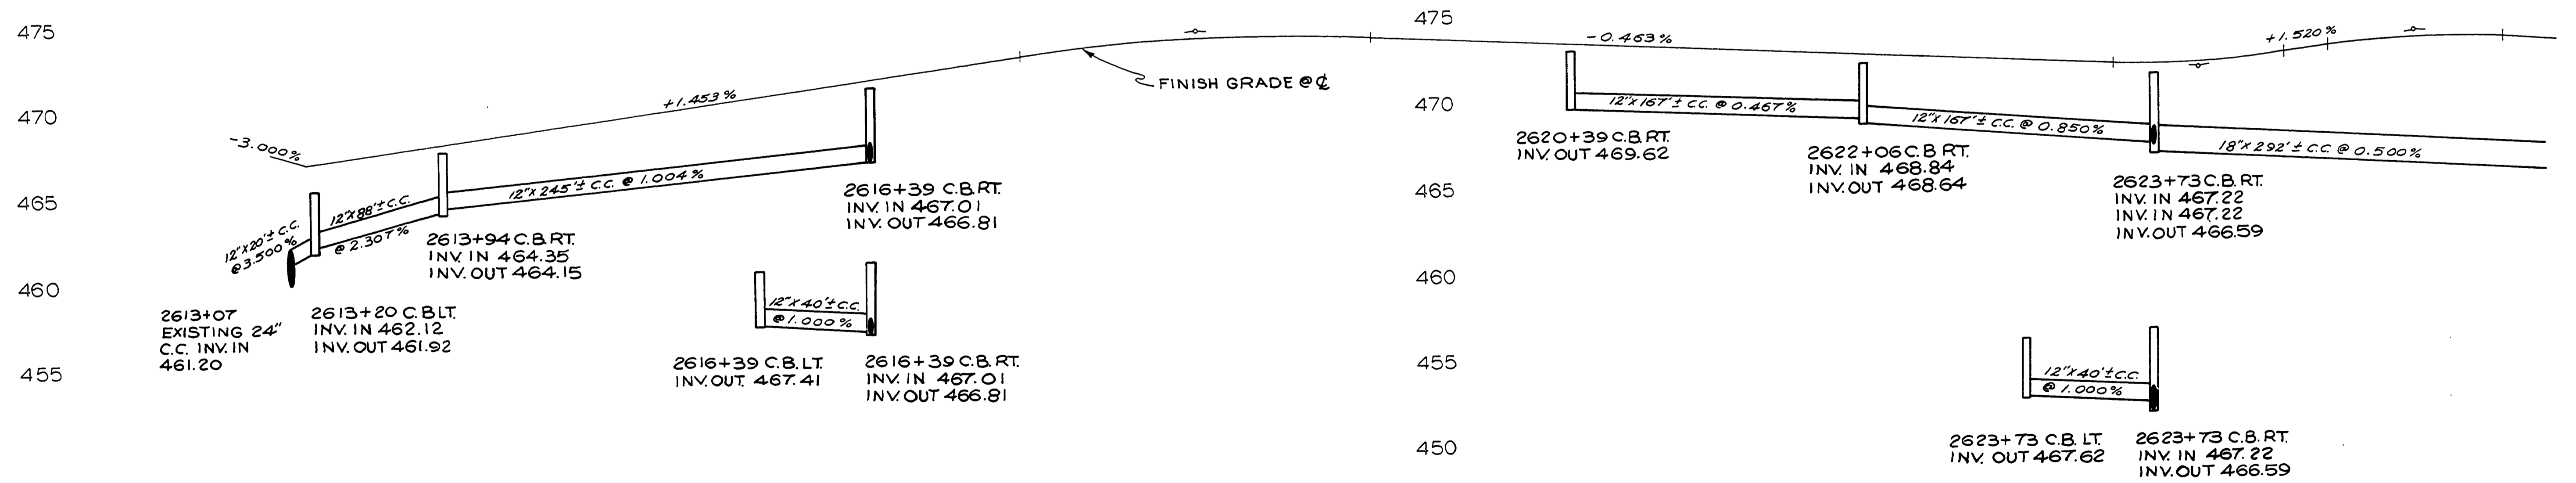


SEC 25 T 27 S R 6 W W.M.

FILED
RECEIVED
COUNTY SURVEYOR
DOUGLAS COUNTY, MO.

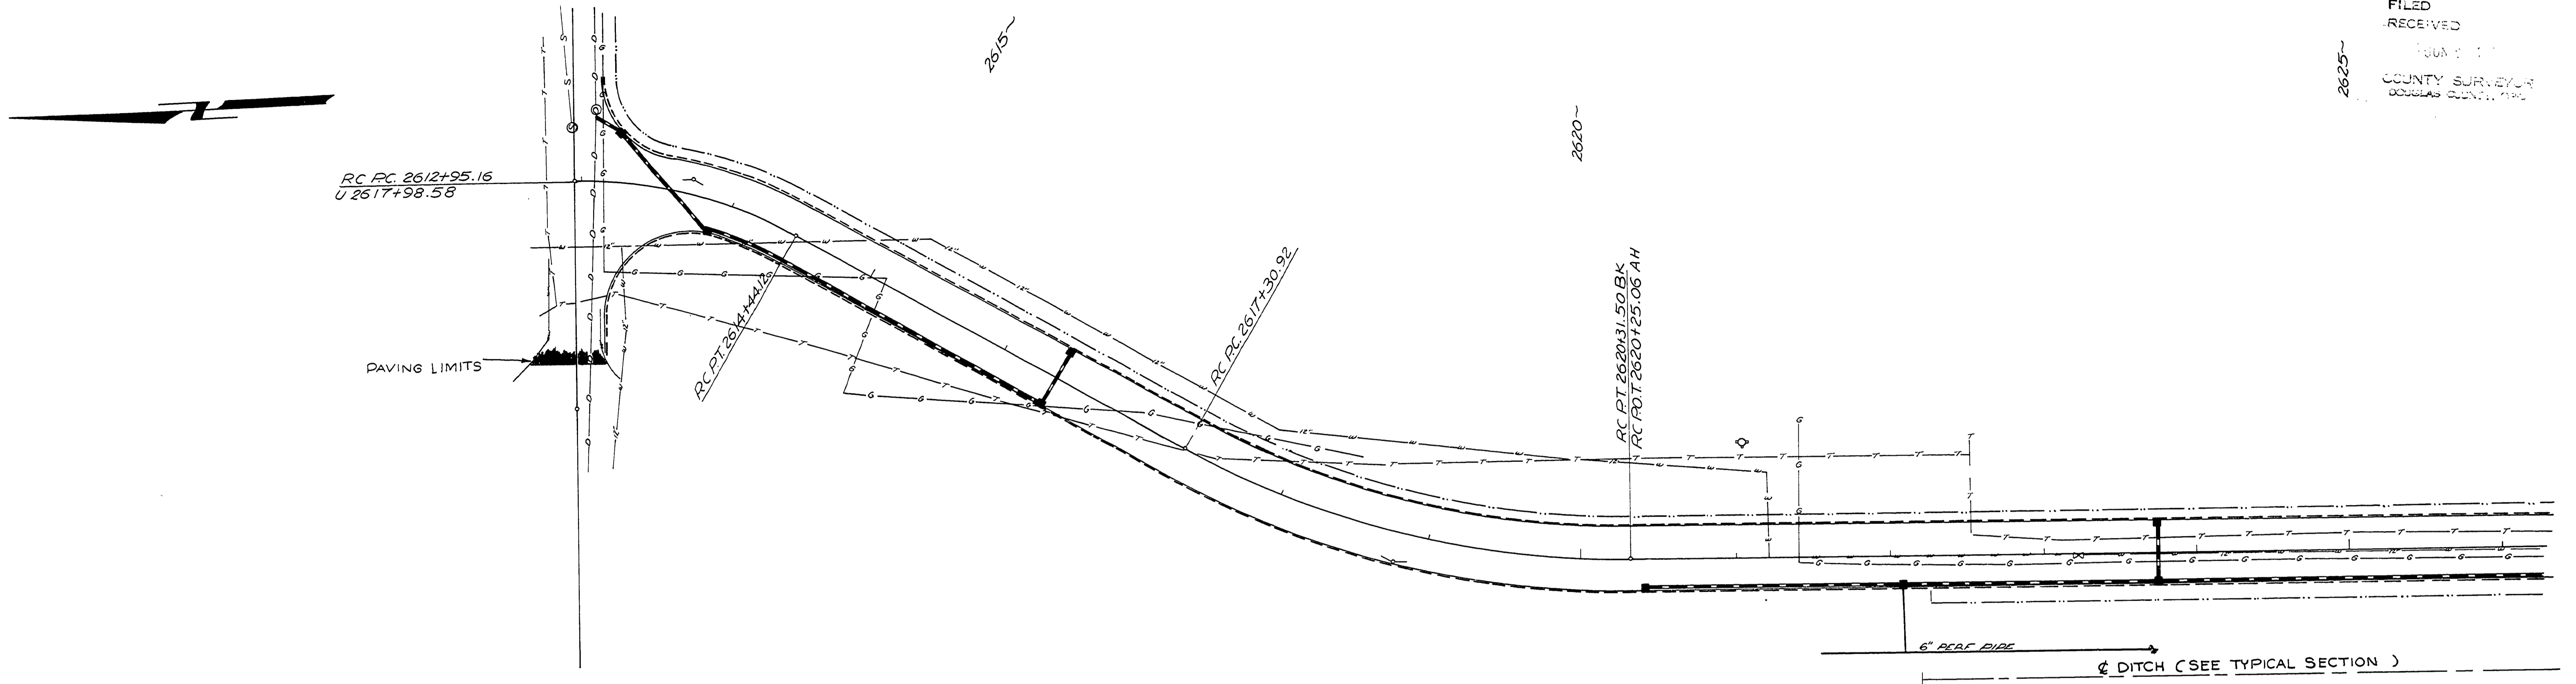

2615+00

2620+00

M.P. 0.00-0.12

BUILT 5-14-75 P.W.D.
DOUGLAS COUNTY
PUBLIC WORKS DEPARTMENT
FREAR STREET
STORM DRAIN

GEORGE E. GRUBB, DIRECTOR

1977

Co. Rd. # 56 site 9 of 15

9/15

000001S