

S.E. COR. JOHN LEISER CL. 33




J.C. FULLERTON

OSCAR LINDSEY

DOUGLAS COUNTY HIGHWAY IMPROVEMENT

PROFILE AND ALIGNMENT
ROSEBURG UMPQUA PARK
LINDSEY SECTION
SEC. 24-25, TWP. 27S., RANGE 6W.W.M.
STA. 34+89.1 TO STA. 57+61.1

OFFICE OF
F. C. FREAR
COUNTY ROADMASTER
SCALE: HOR. lin=100FT.-VER. lin=10FT.
SHEET No 2
Sept. 1924
Pet. G. M. De Ross
Et al.

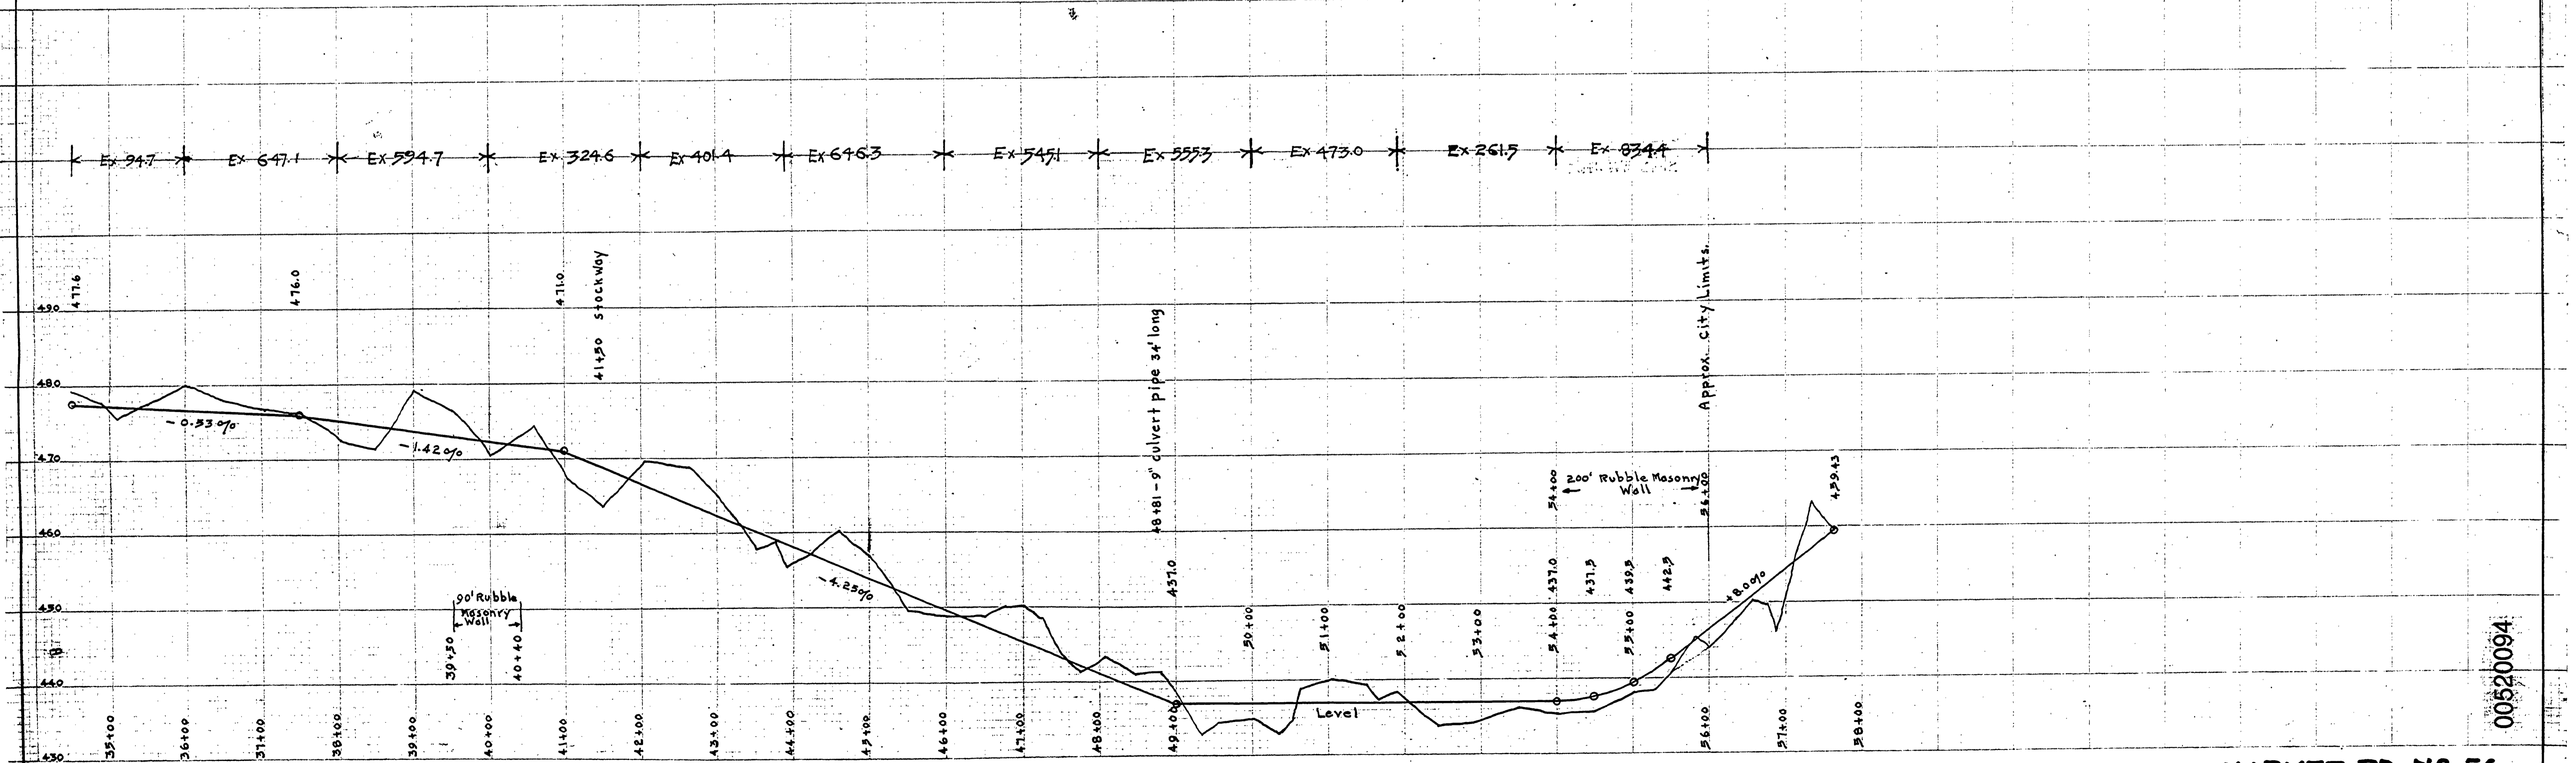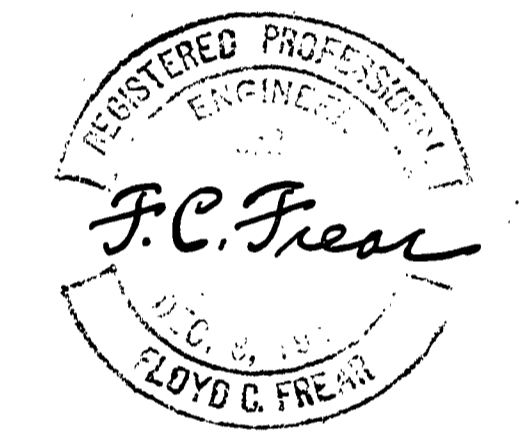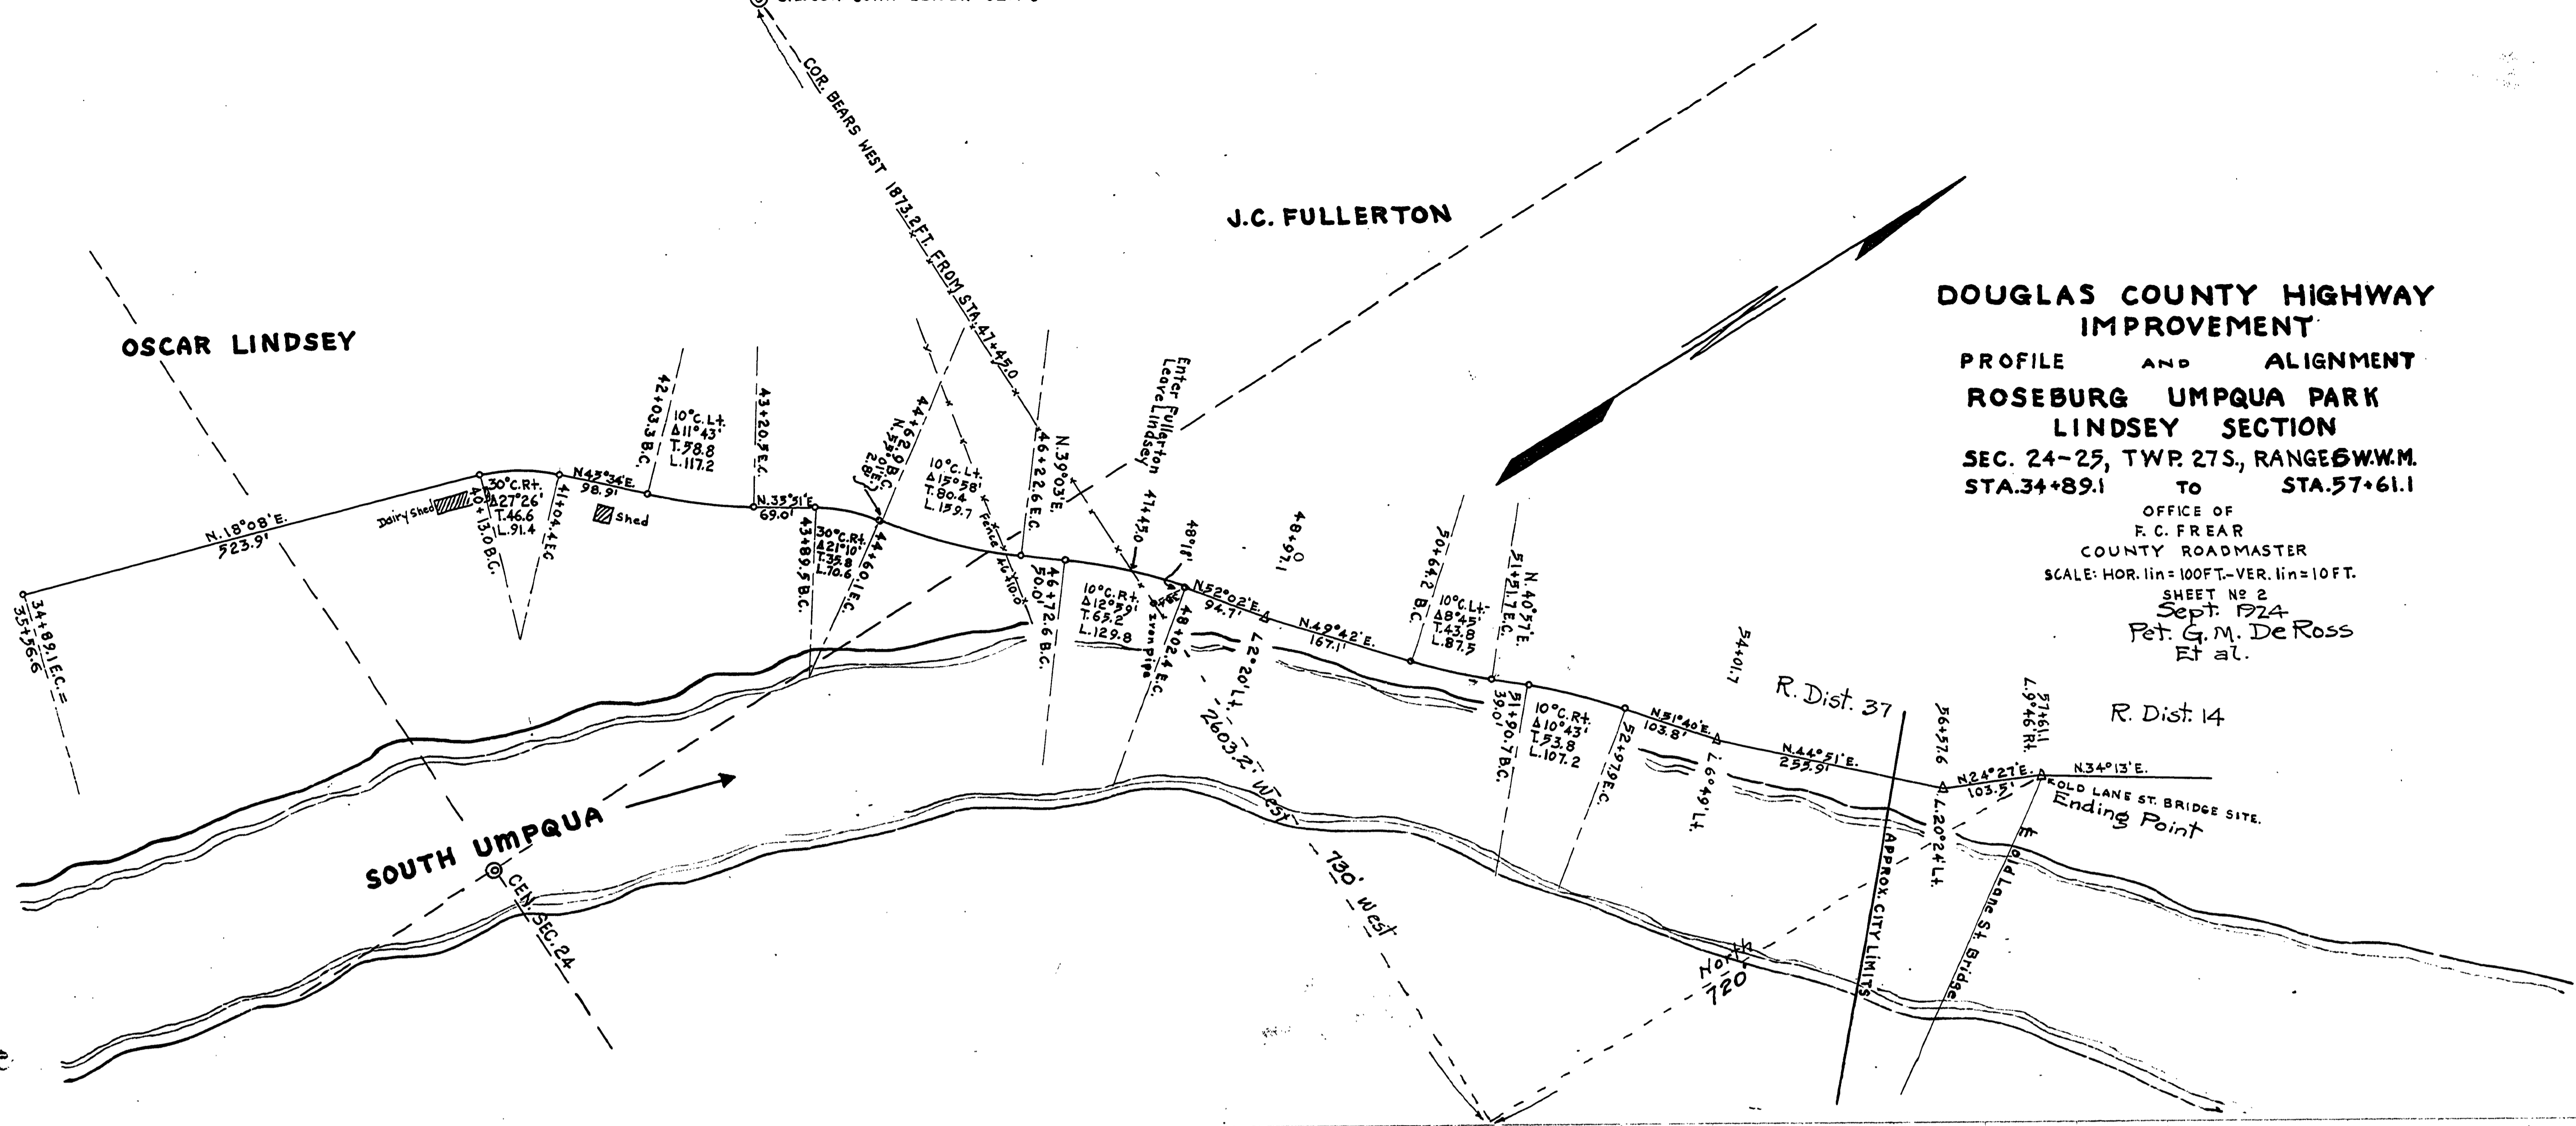

MARKET RD. No 56

00520094