


DOUGLAS COUNTY  
OREGON  
BULLOCK ROAD NO. 57  
Sheet No. 6 of 20 sheets  
F.C. Frear County Engineer February 1936

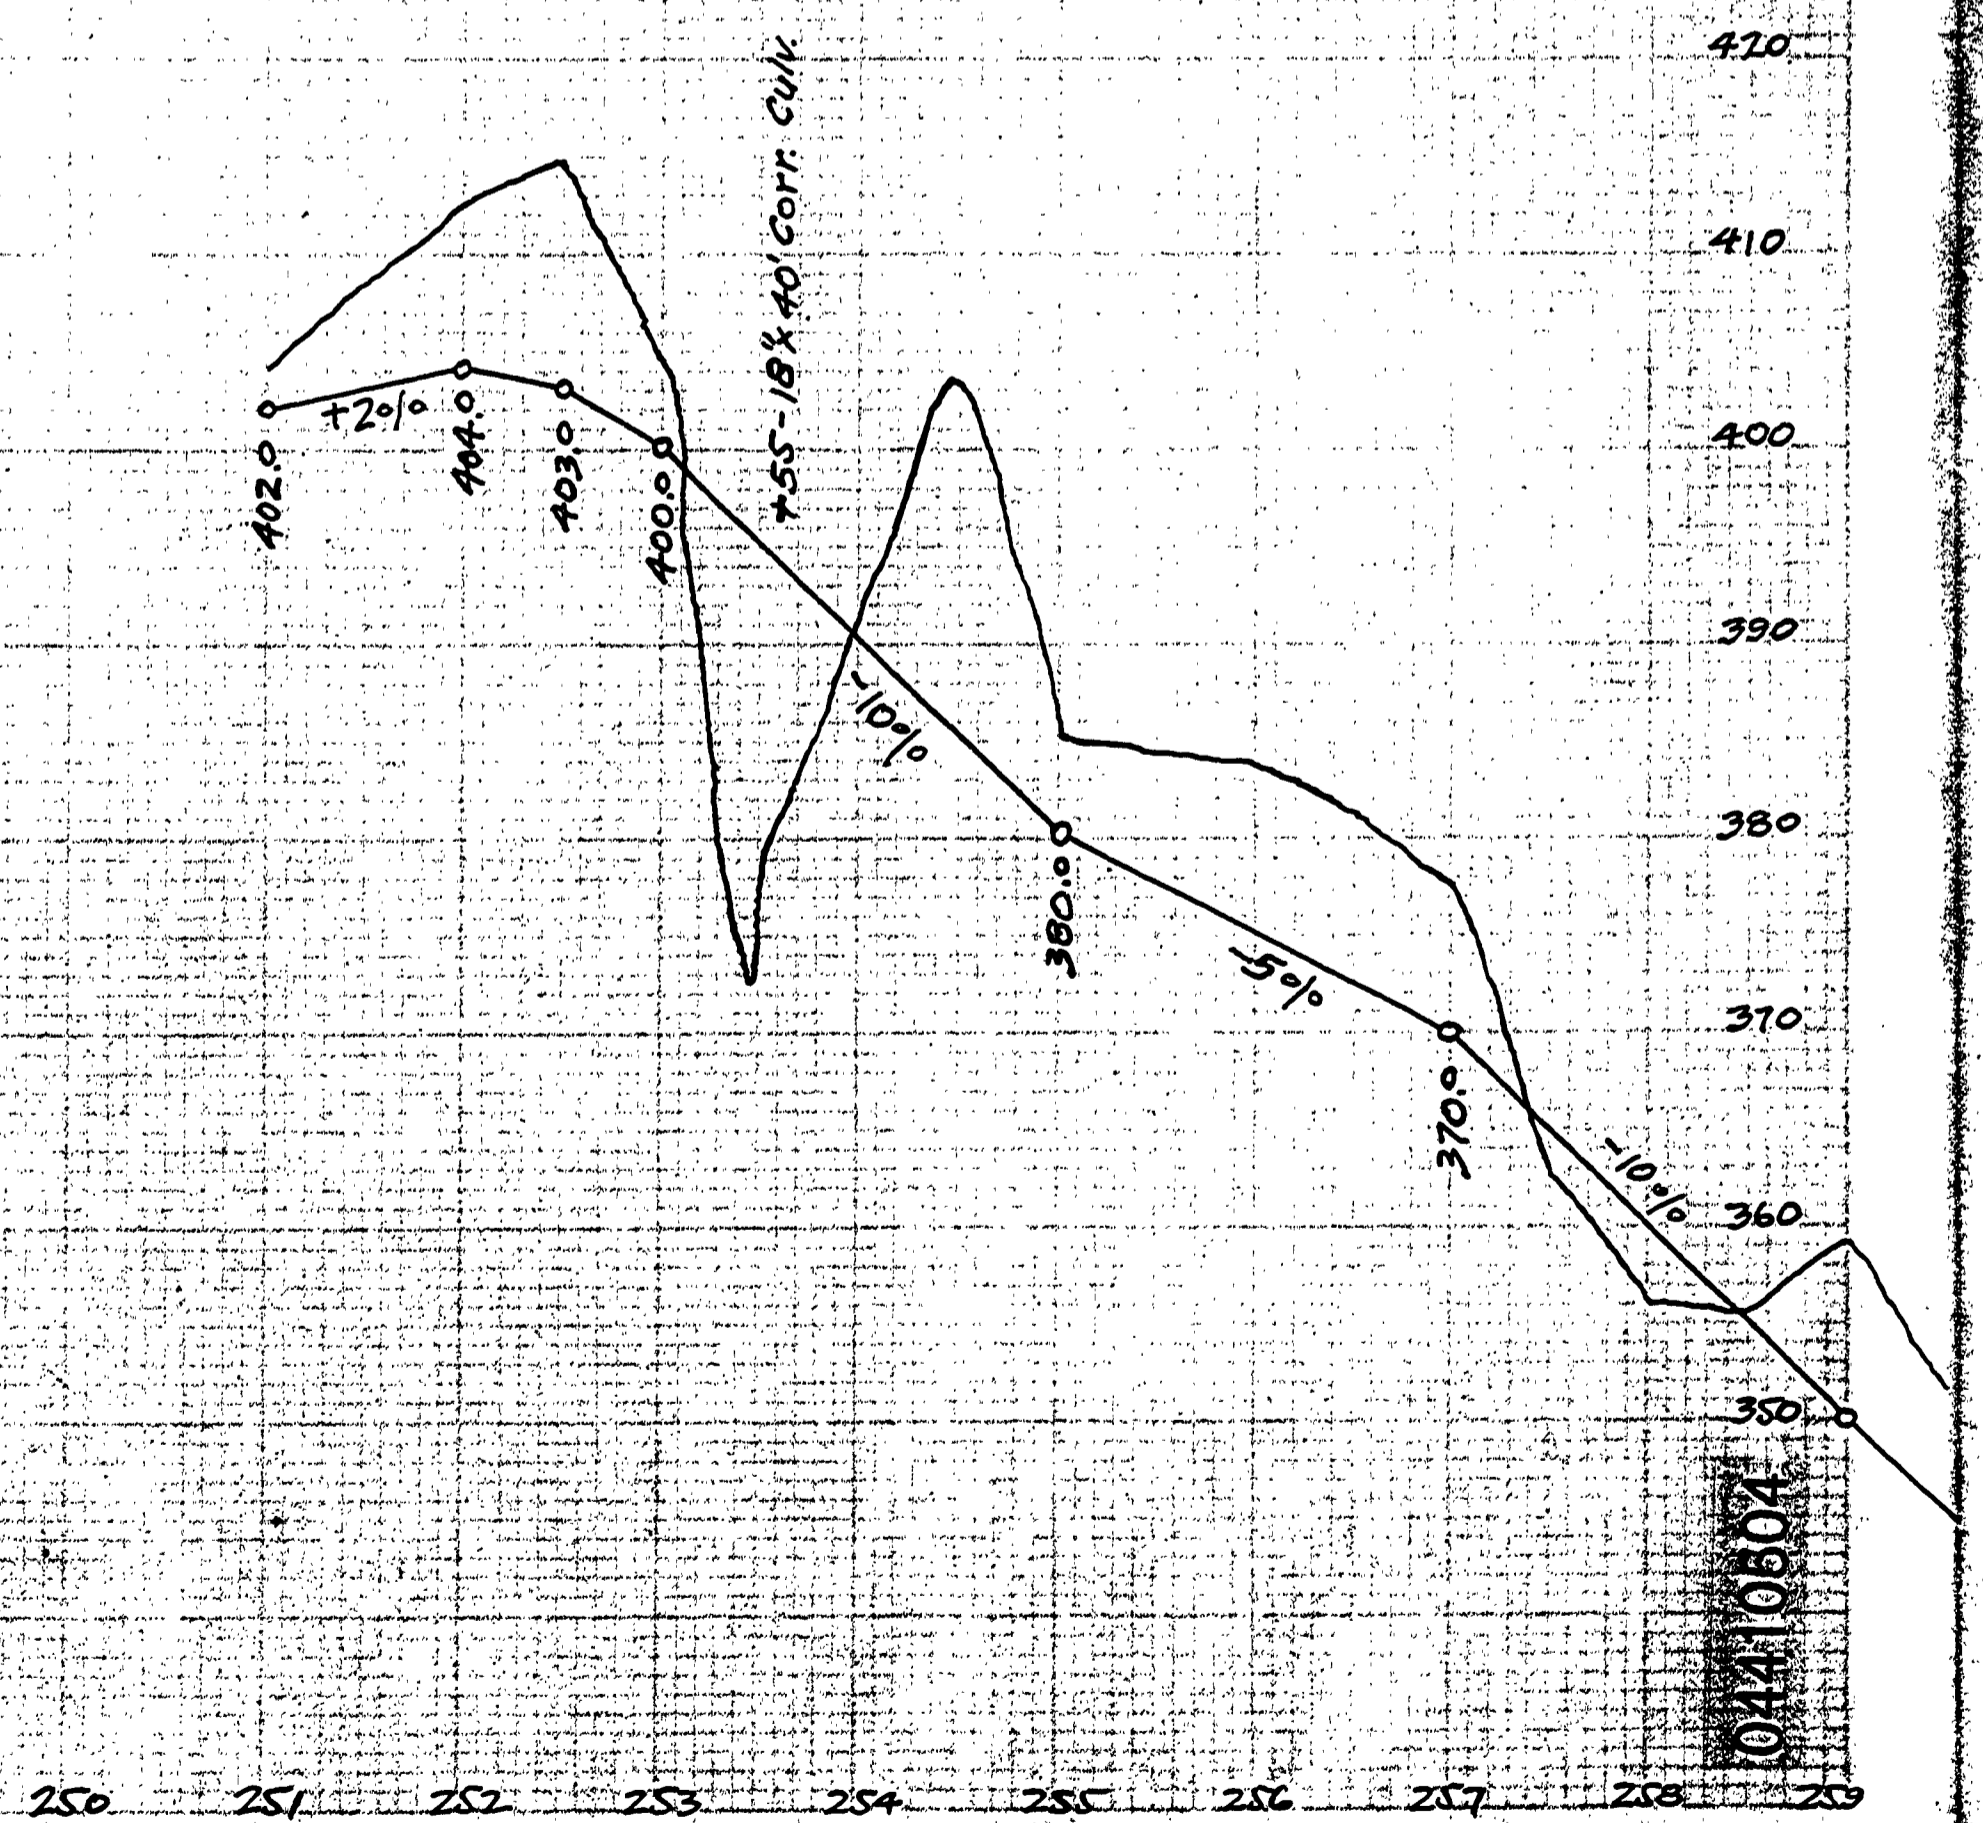

PROFILE  
PROPERTY  
PLANS  
SCALE  
DATE

HIGHWAY PLAN - PROFILE PLANS  
SHOWING GRADES AND CURVES

M.P. 4.41 - 5.04

T23-7 SEC. 33 FEB. 1936  
T24-7 SEC. 4 SHEET 6 OF 20

