




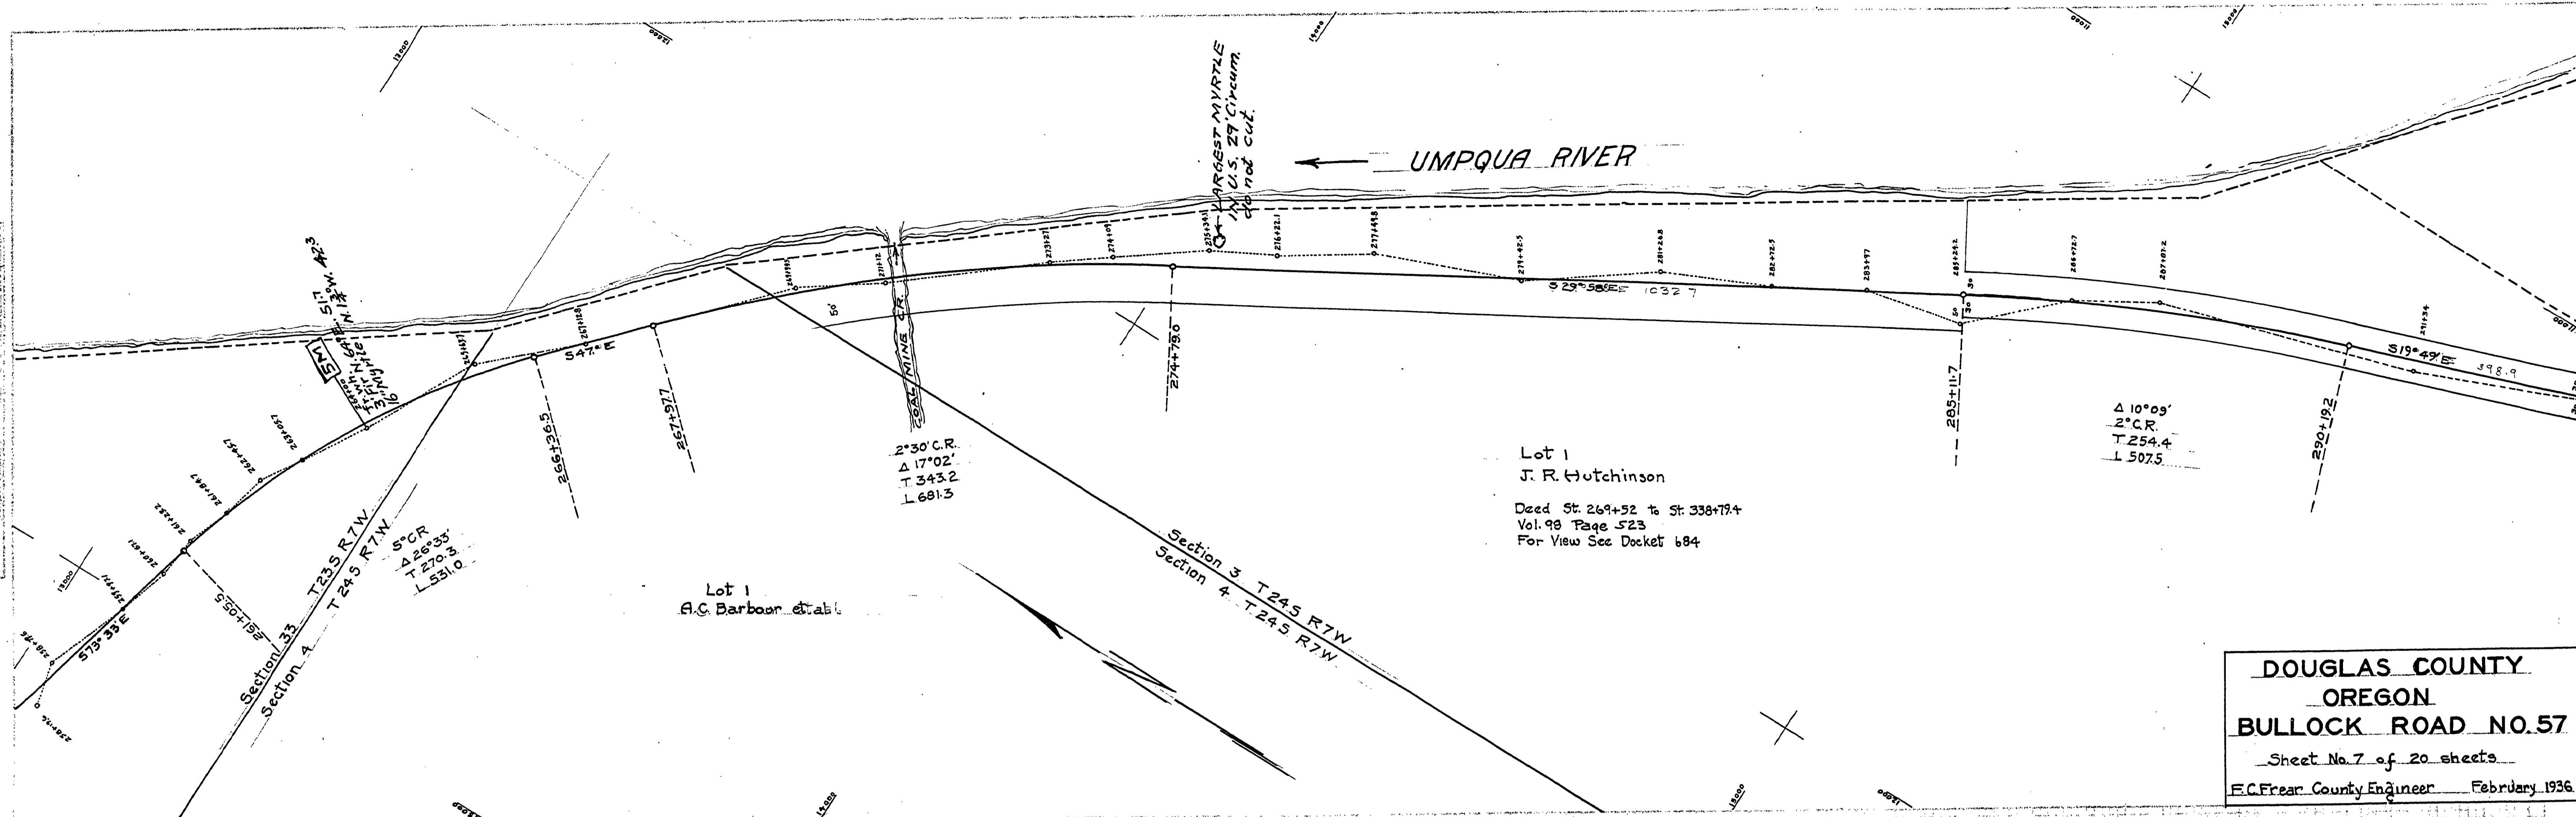

DOUGLAS COUNTY
OREGON
BULLOCK ROAD NO. 57
Sheet No. 7 of 20 sheets
E.C. Frear, County Engineer February 1936

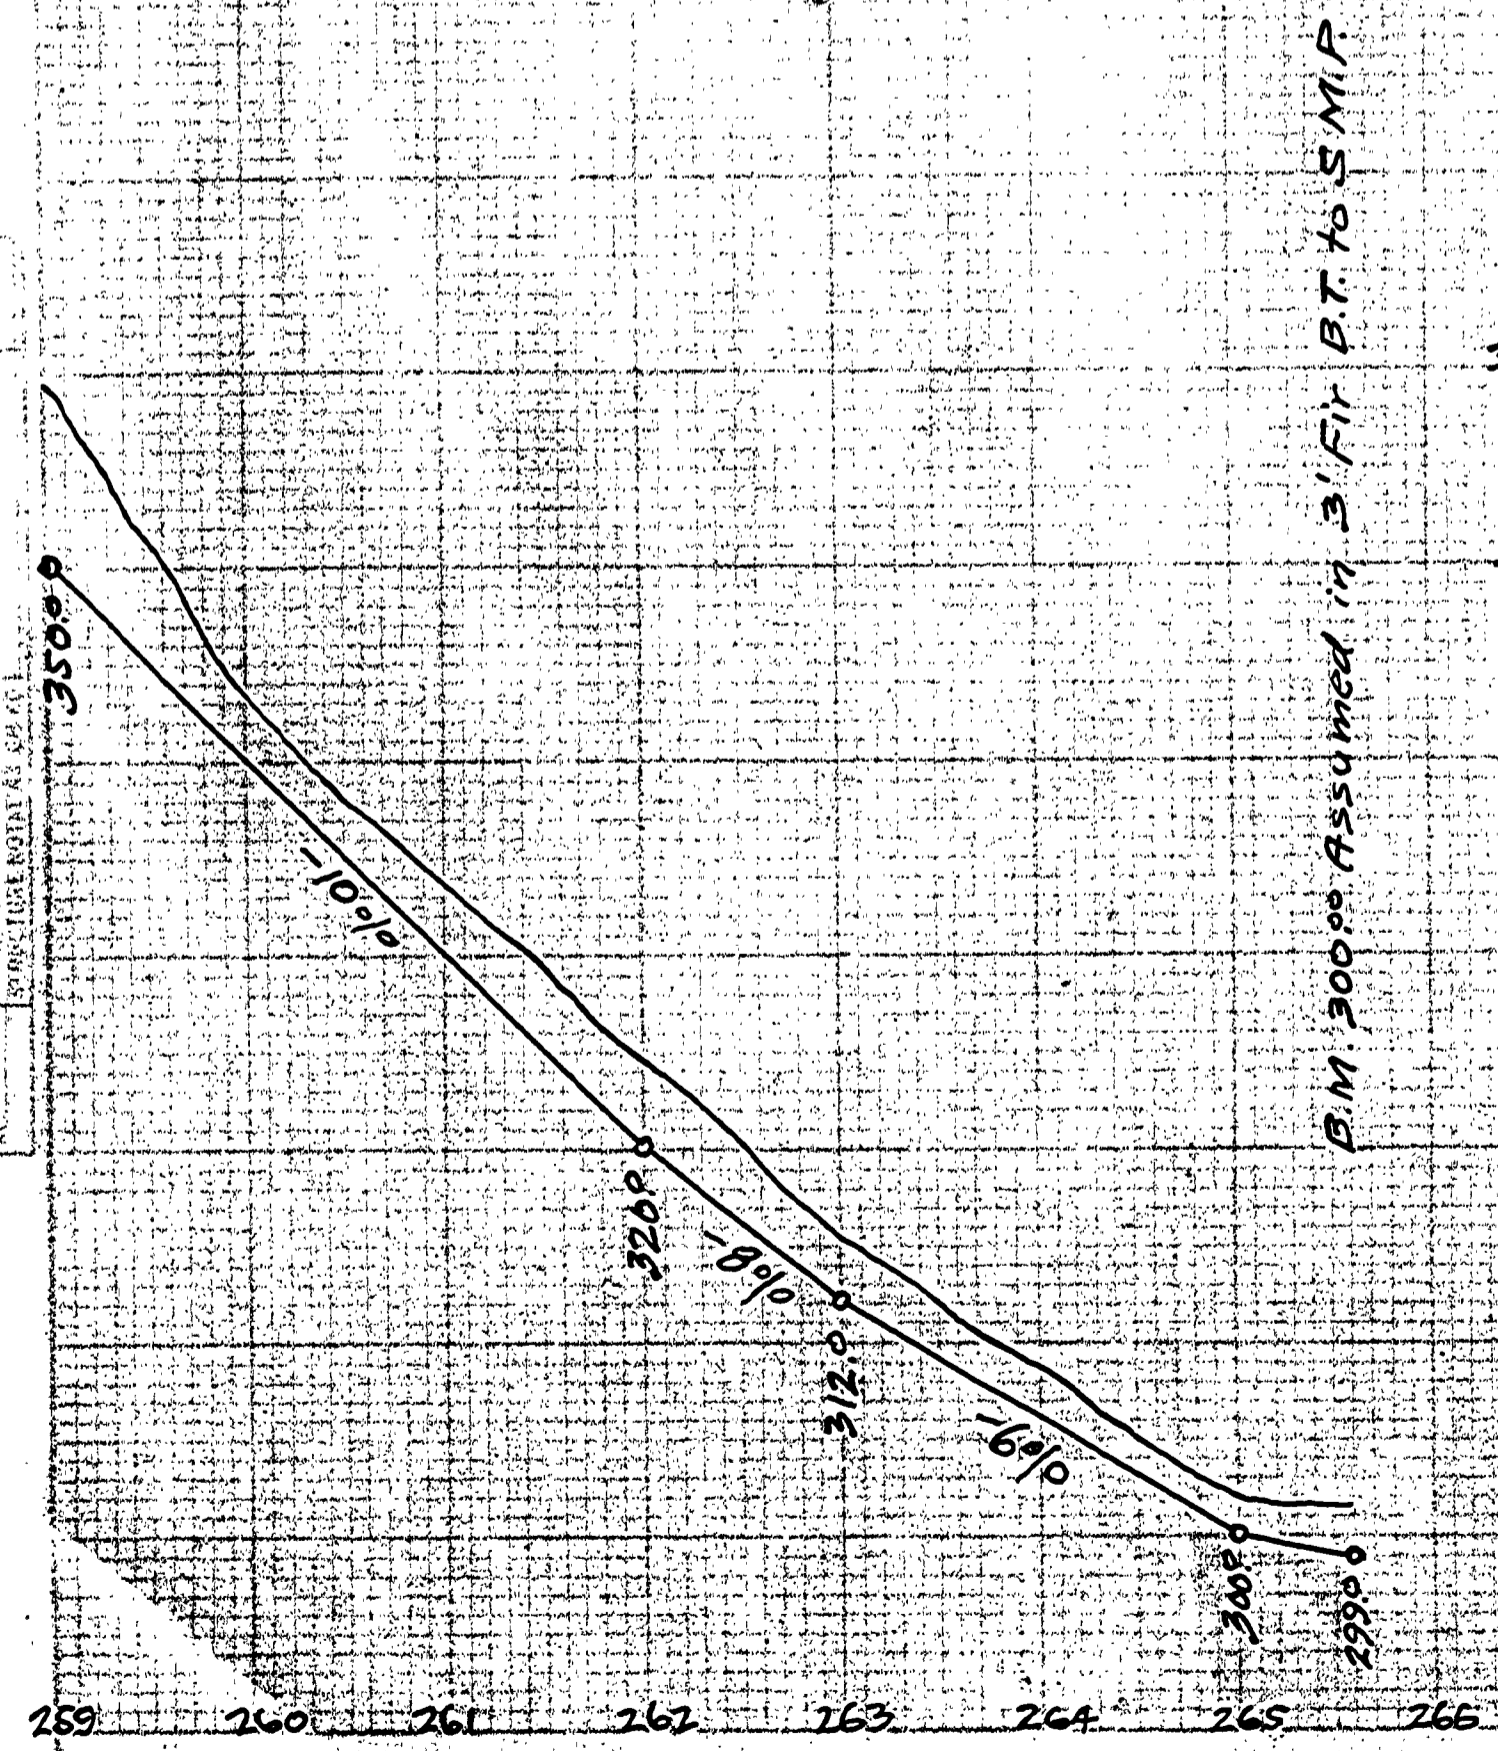


~ M.P. 5.04 - 5.63

T. 24-7 SECS. 3 & 4
Feb. 1936 SH. 7 OF 20

05040563

23