


**DOUGLAS COUNTY HIGHWAY IMPROVEMENT**  
**PROFILE AND ALIGNMENT**  
**MAUPIN ROAD**  
 SECTIONS 20 & 21, TWP 23 S., R. 7 W. W. M.  
 OFFICE OF  
 F. C. FREAR  
 COUNTY ROADMASTER  
 JULY 1922  
 SCALE 1 in = 100 ft.

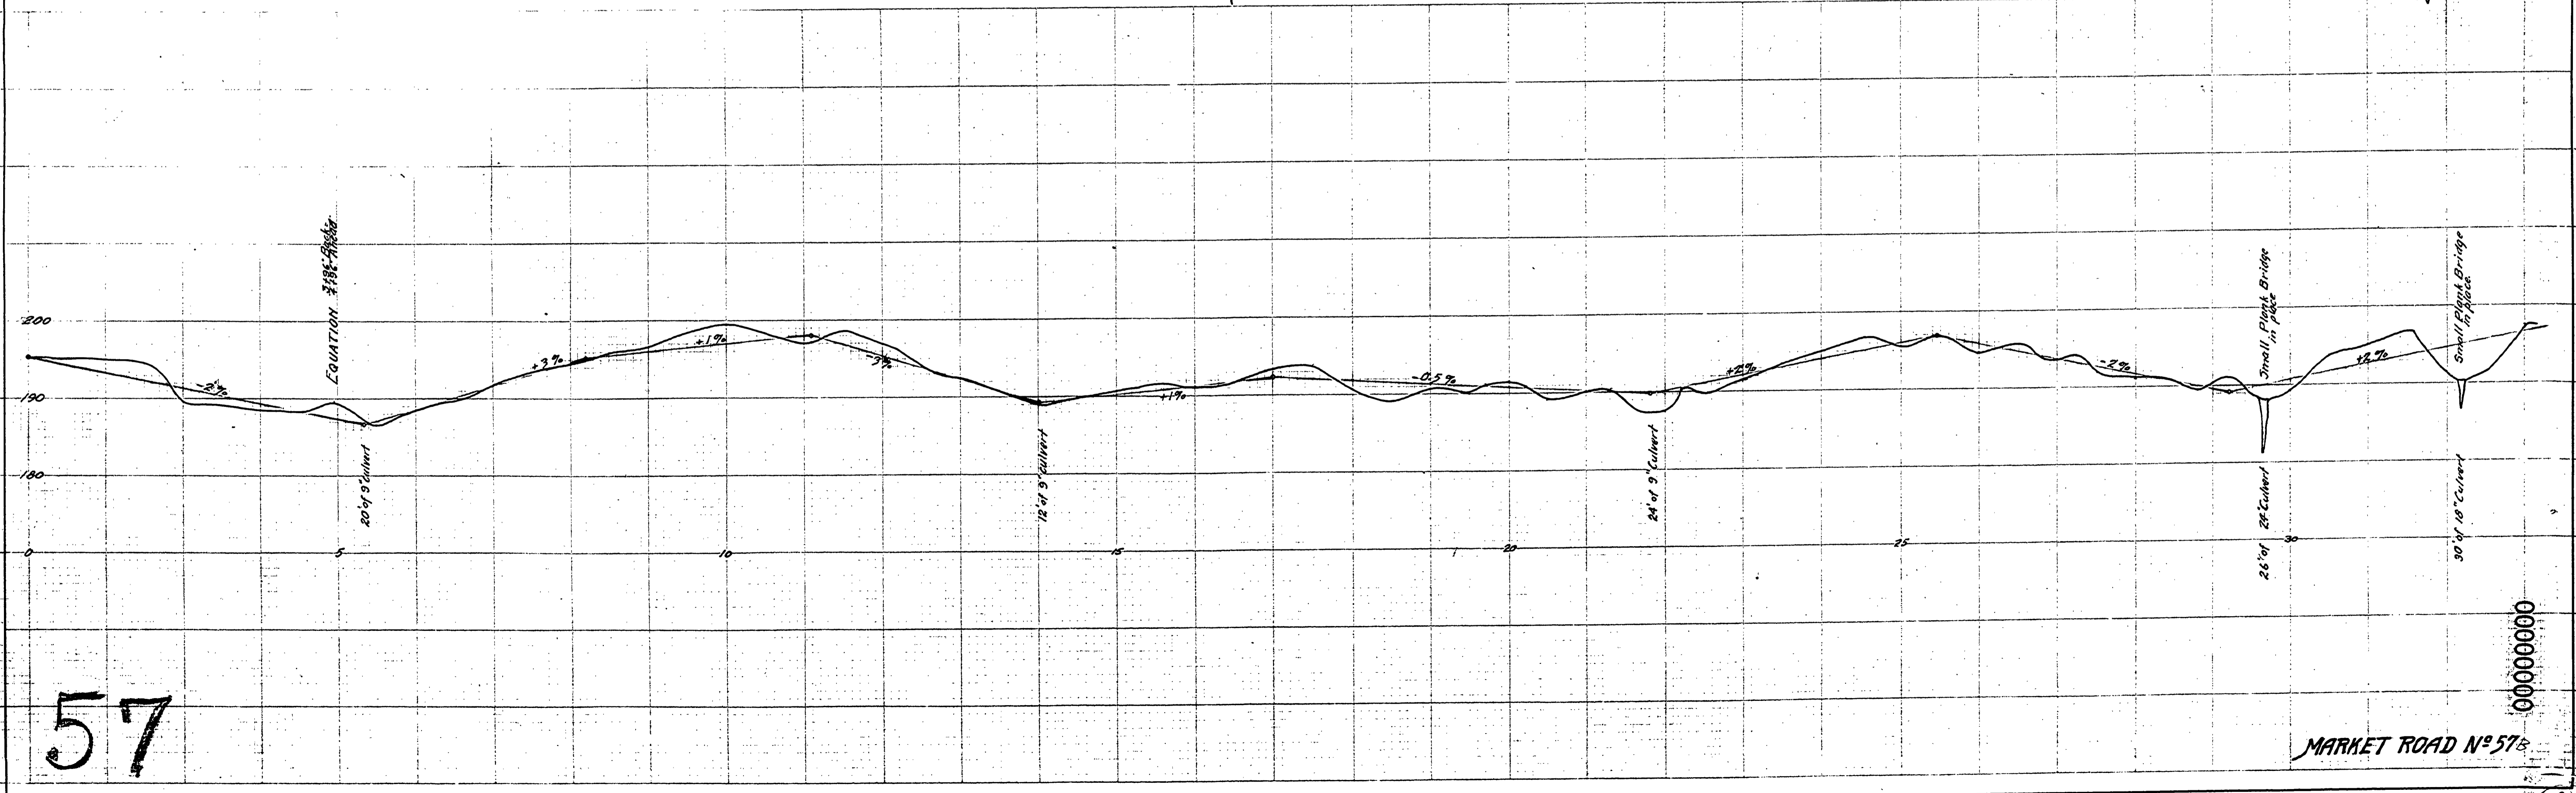

57

MARKET ROAD N° 57

M.P. 0.00

T. 23-7 SEC. 20 & 21 July 1922

68