


T275 R5W W1M


Clara M & Max R Burkhart
Qualified to West Side of Road
Box 400, Sunshine Rd, Roseburg, Oregon

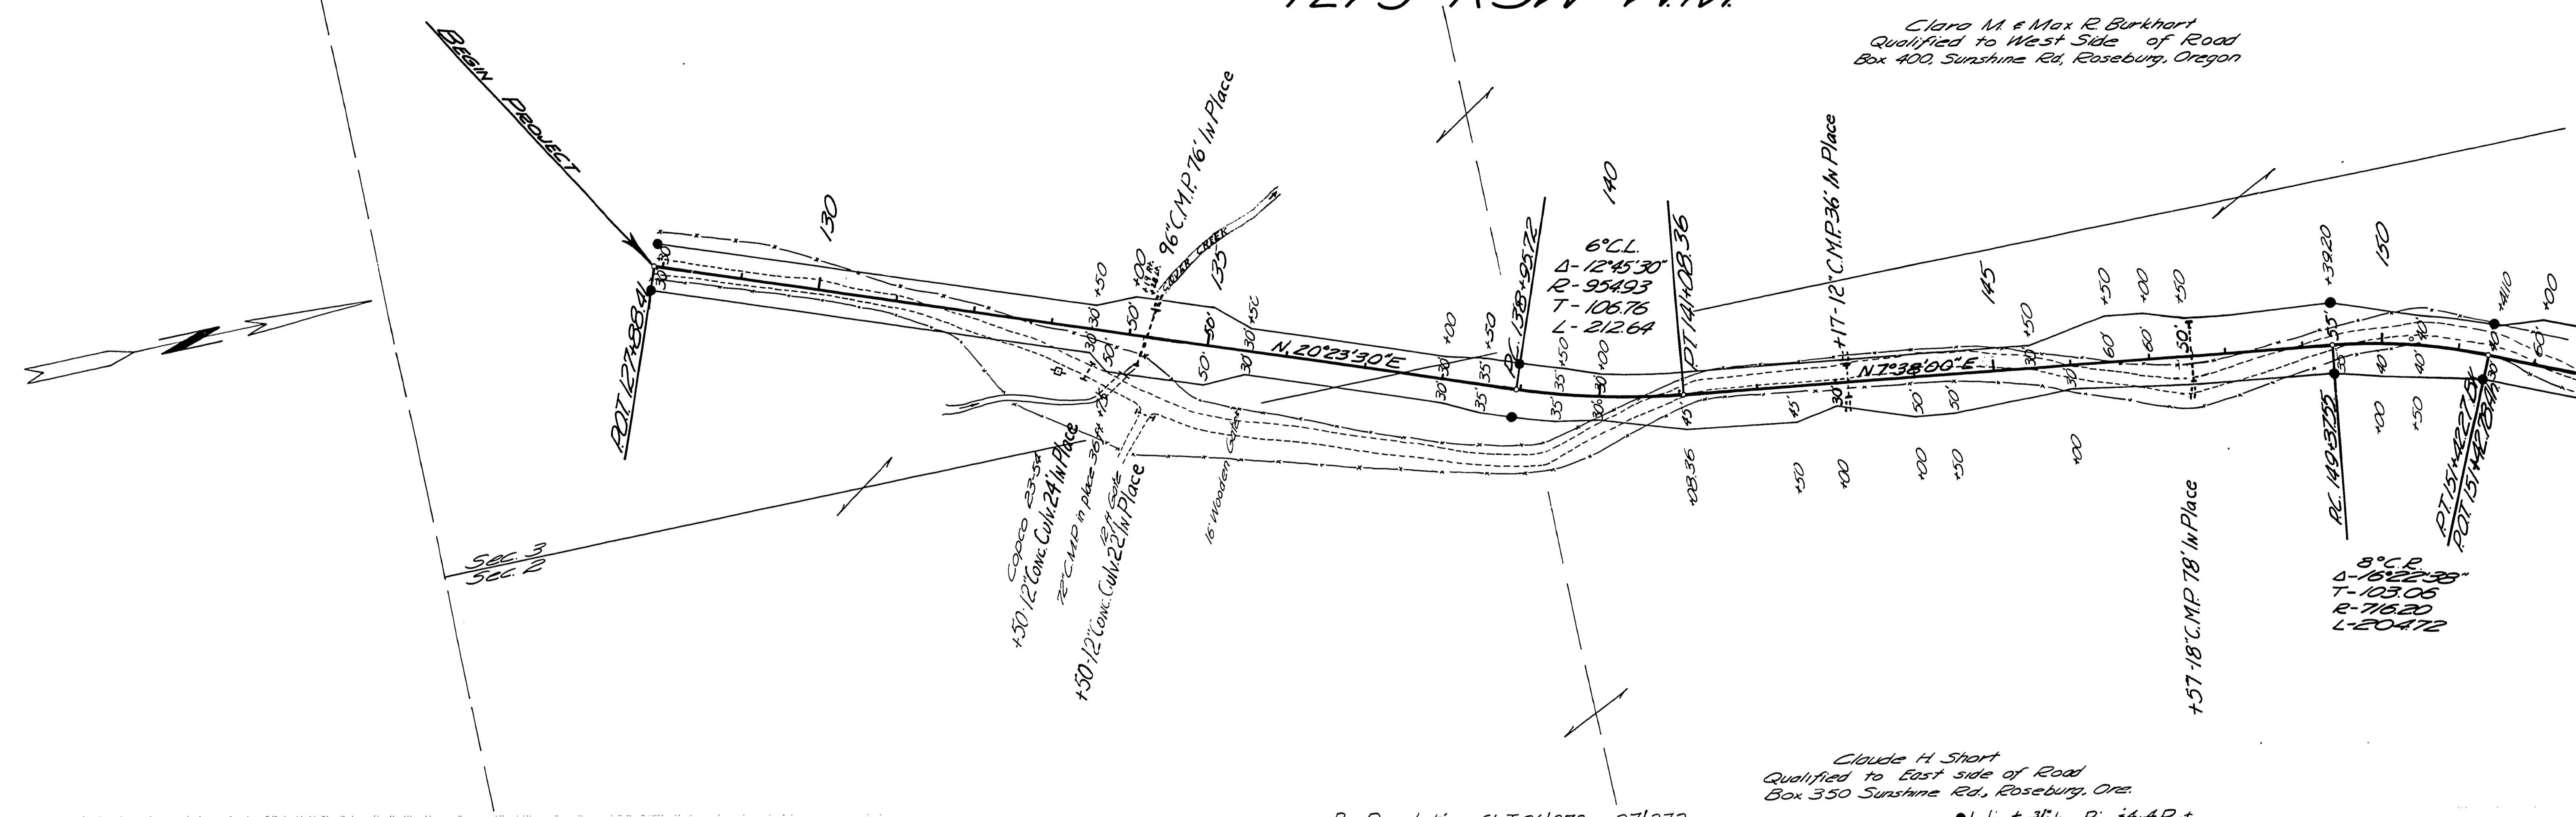

By Resolution Ct.J.26/1972 - 27/272

Claude H. Short
Qualified to East side of Road
Box 350 Sunshine Rd, Roseburg, Ore.

● Indicates 3/4" Iron Pins #4 x 4 Posts

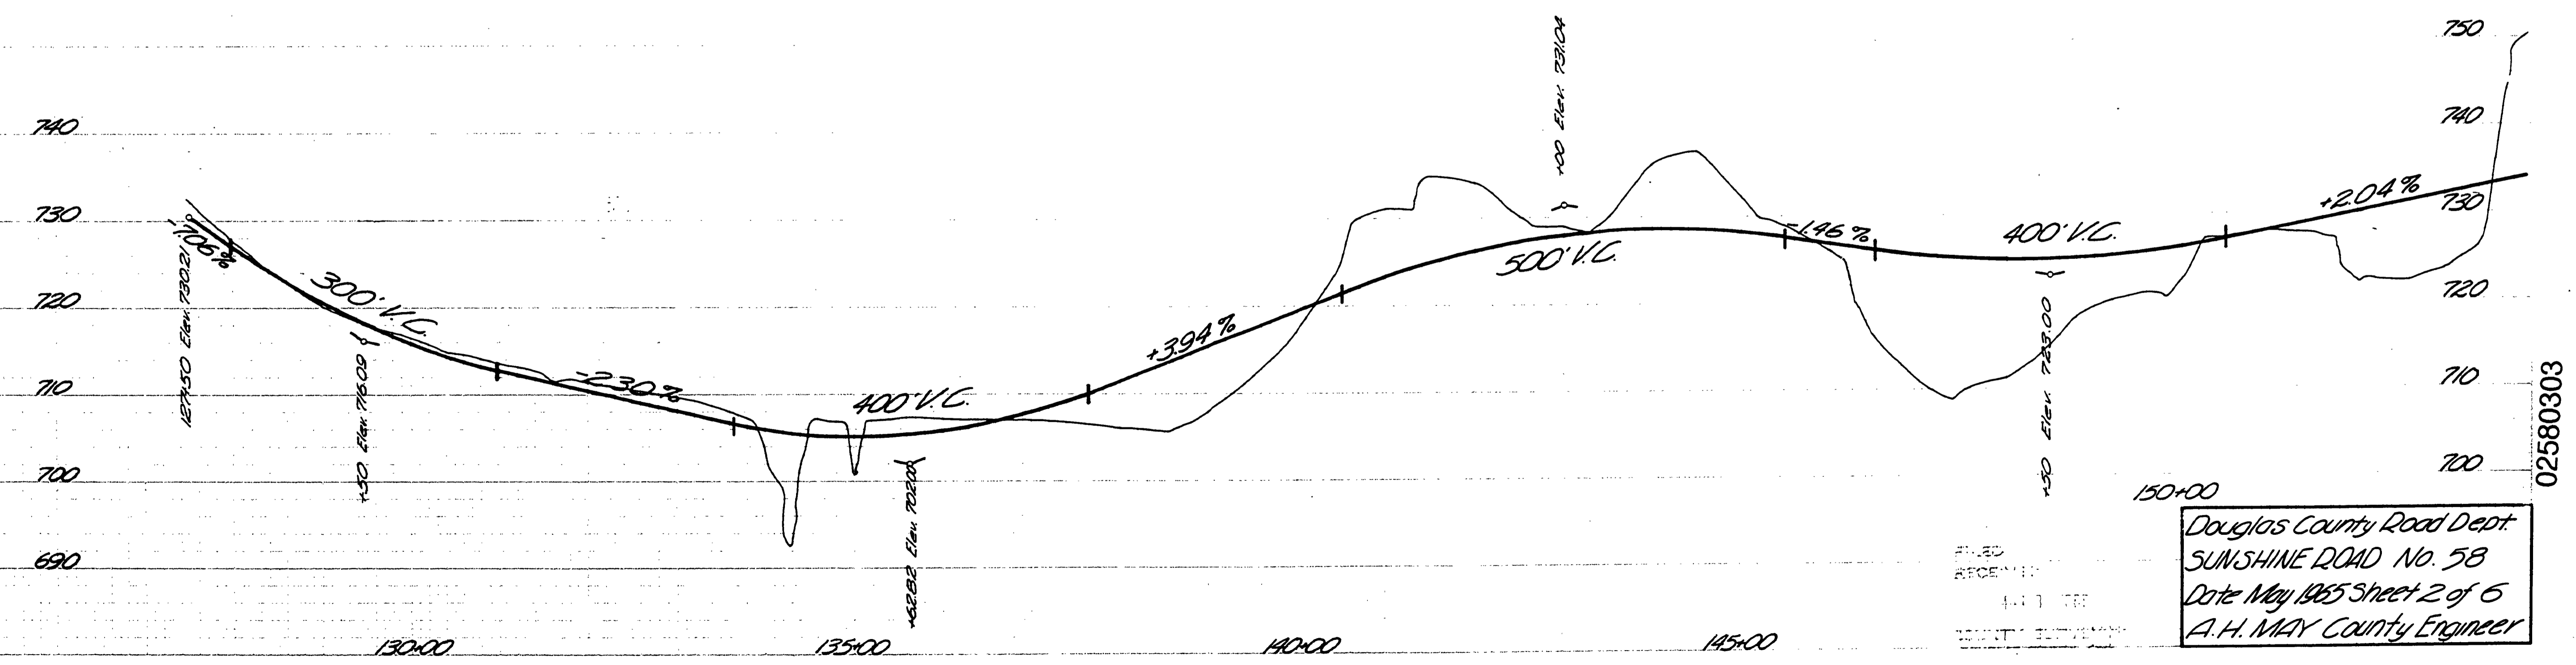

M.P. 2.58-3.03

MAY 1965
Co. Rd. #58 sh. 2 of 6 (80)