


DOUGLAS COUNTY HIGHWAY IMPROVEMENT
PROFILE AND ALIGNMENT
MELROSE - CLEVELAND ROAD
 CLEVELAND HILL SECTION
SEC. 31236 - TWP. 26S. R. 687W. W.M.
 STA. 0+00 TO STA. 17+00
 OFFICE OF
 F. C. FREAR
 COUNTY ROADMASTER
 SCALE: HOR. 1 IN = 100 FT. VER. 1 IN = 10 FT.

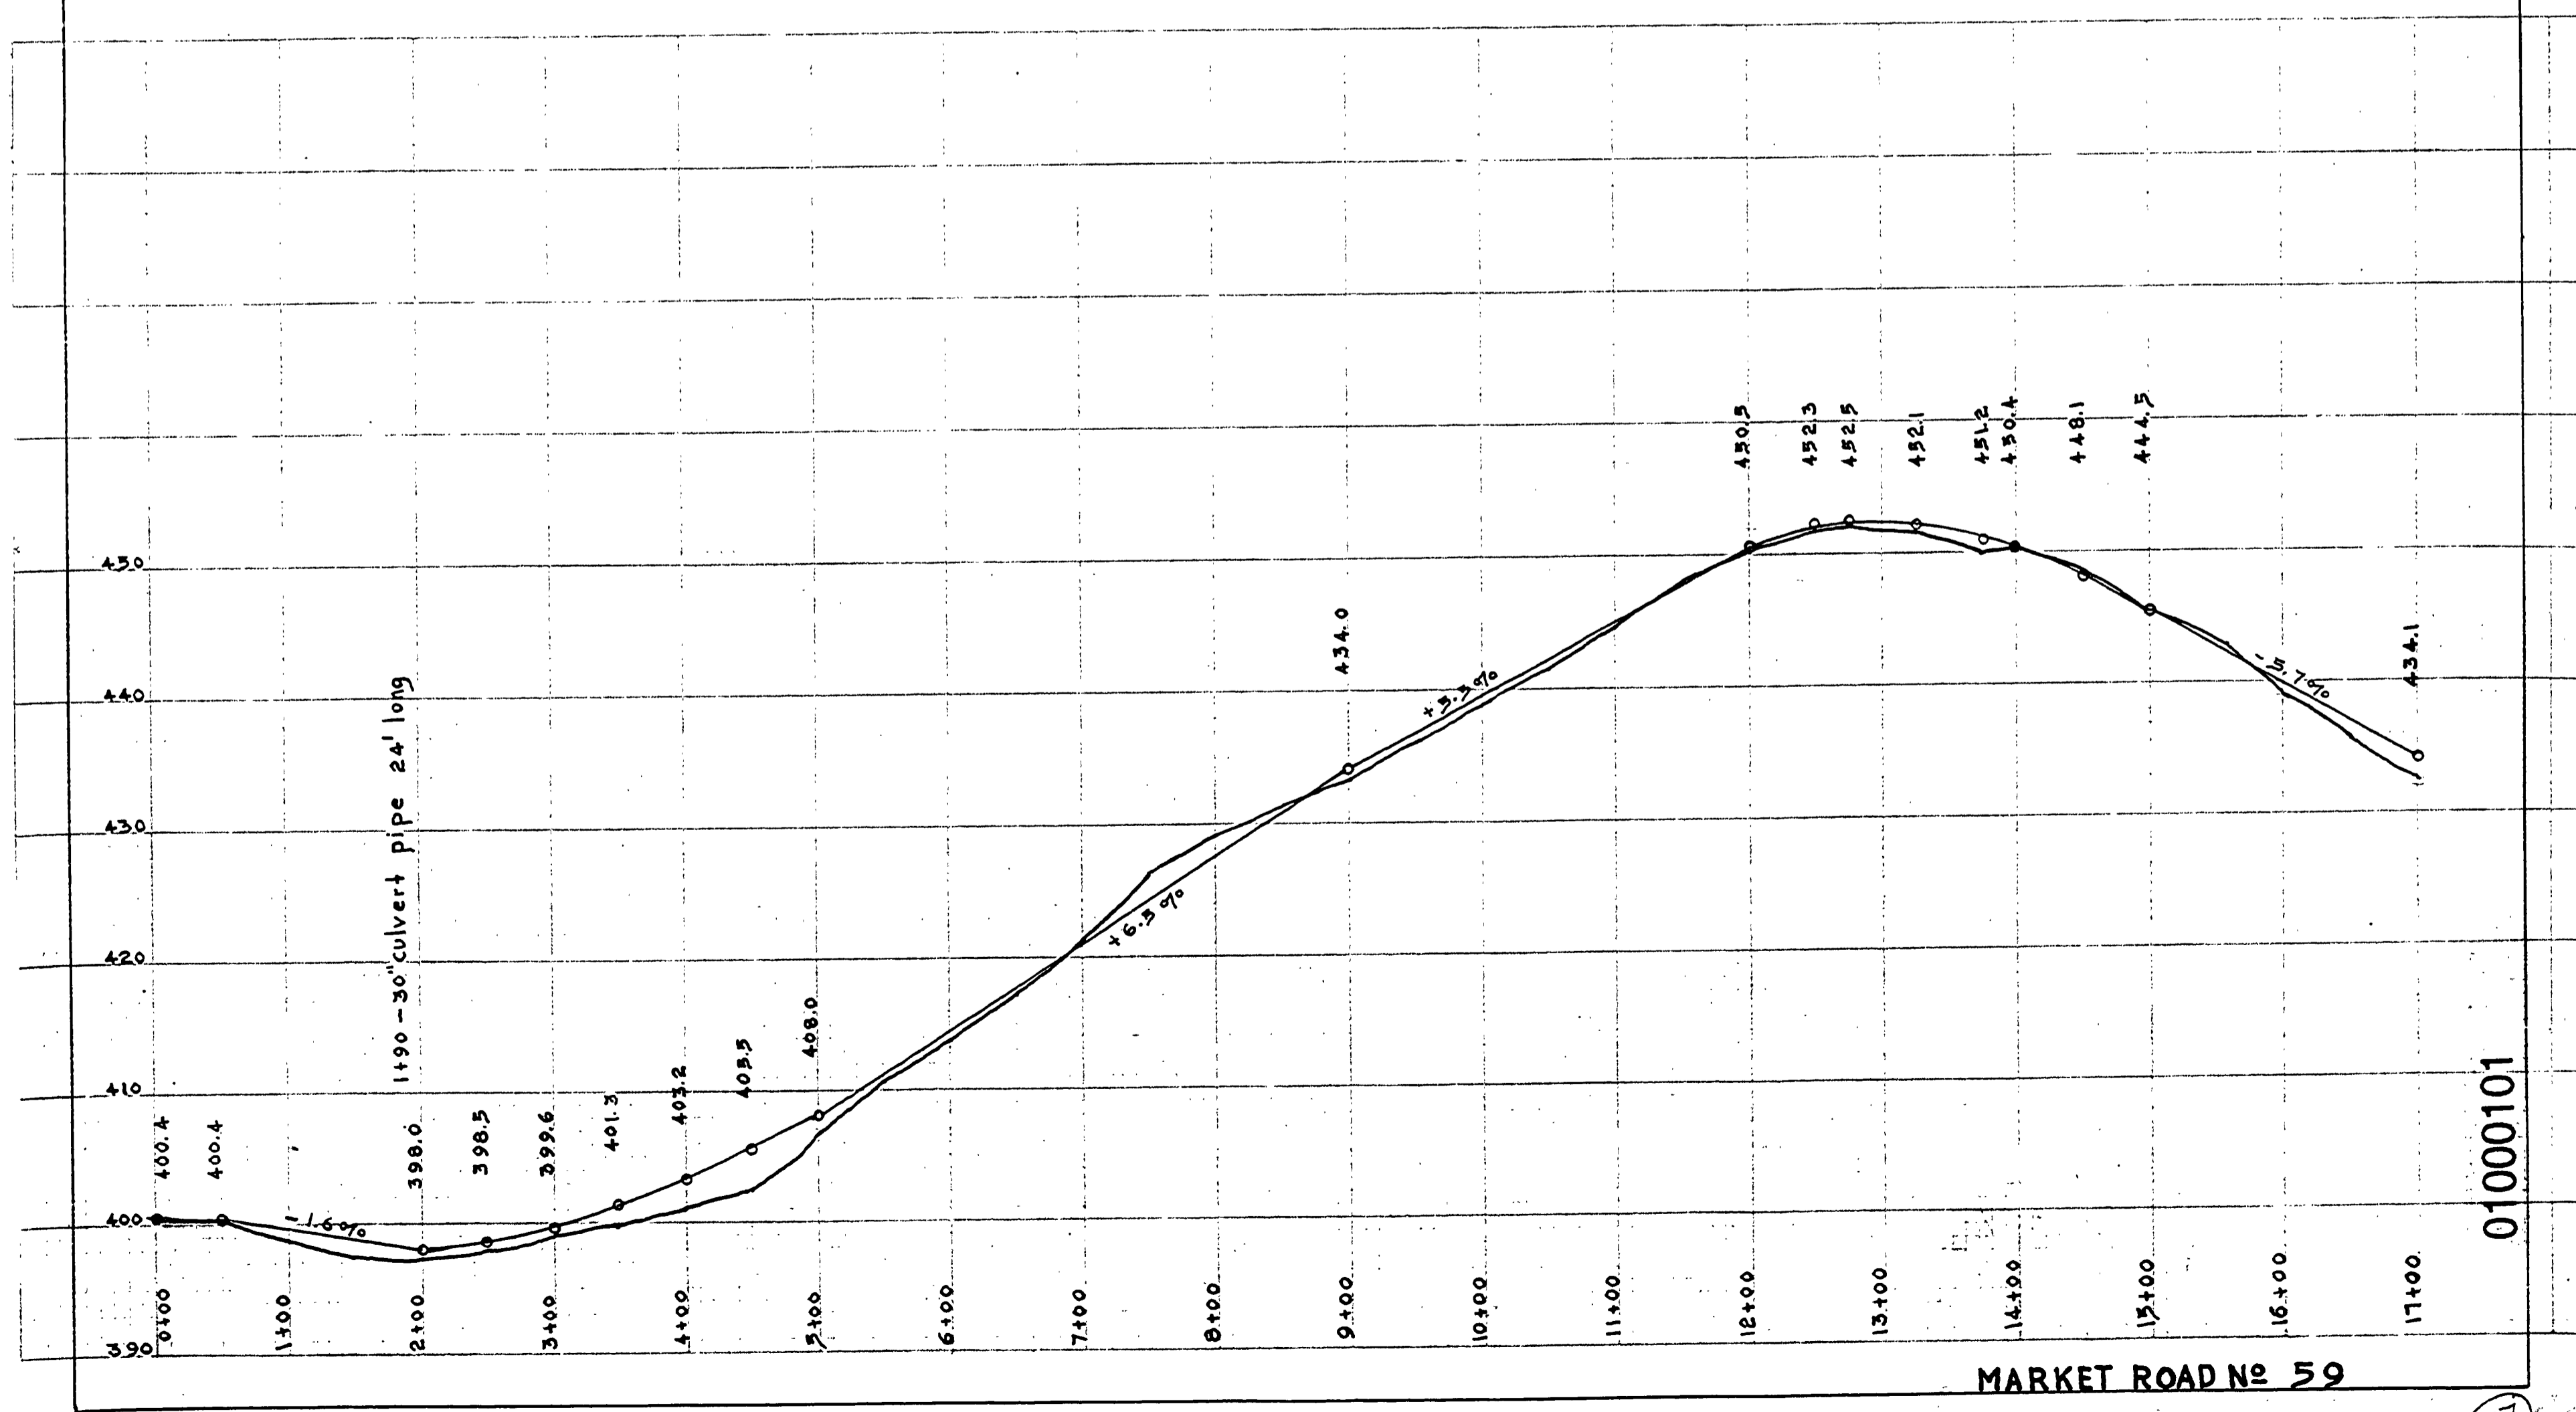

MARKET ROAD No 59

01000101

~ M.P. 1.00 T 26-697, SEC. 31236

