


SUNSHINE RD NO 58  
 SEC 35-T.26S-R.5W-W.MER.  
 F.C. Frear Co. Rdmstr.  
 March 1947  
 Scale 1" = 200' Hor.  
 1" = 10' Vert.

*from Sunshine  
 to center of Section*

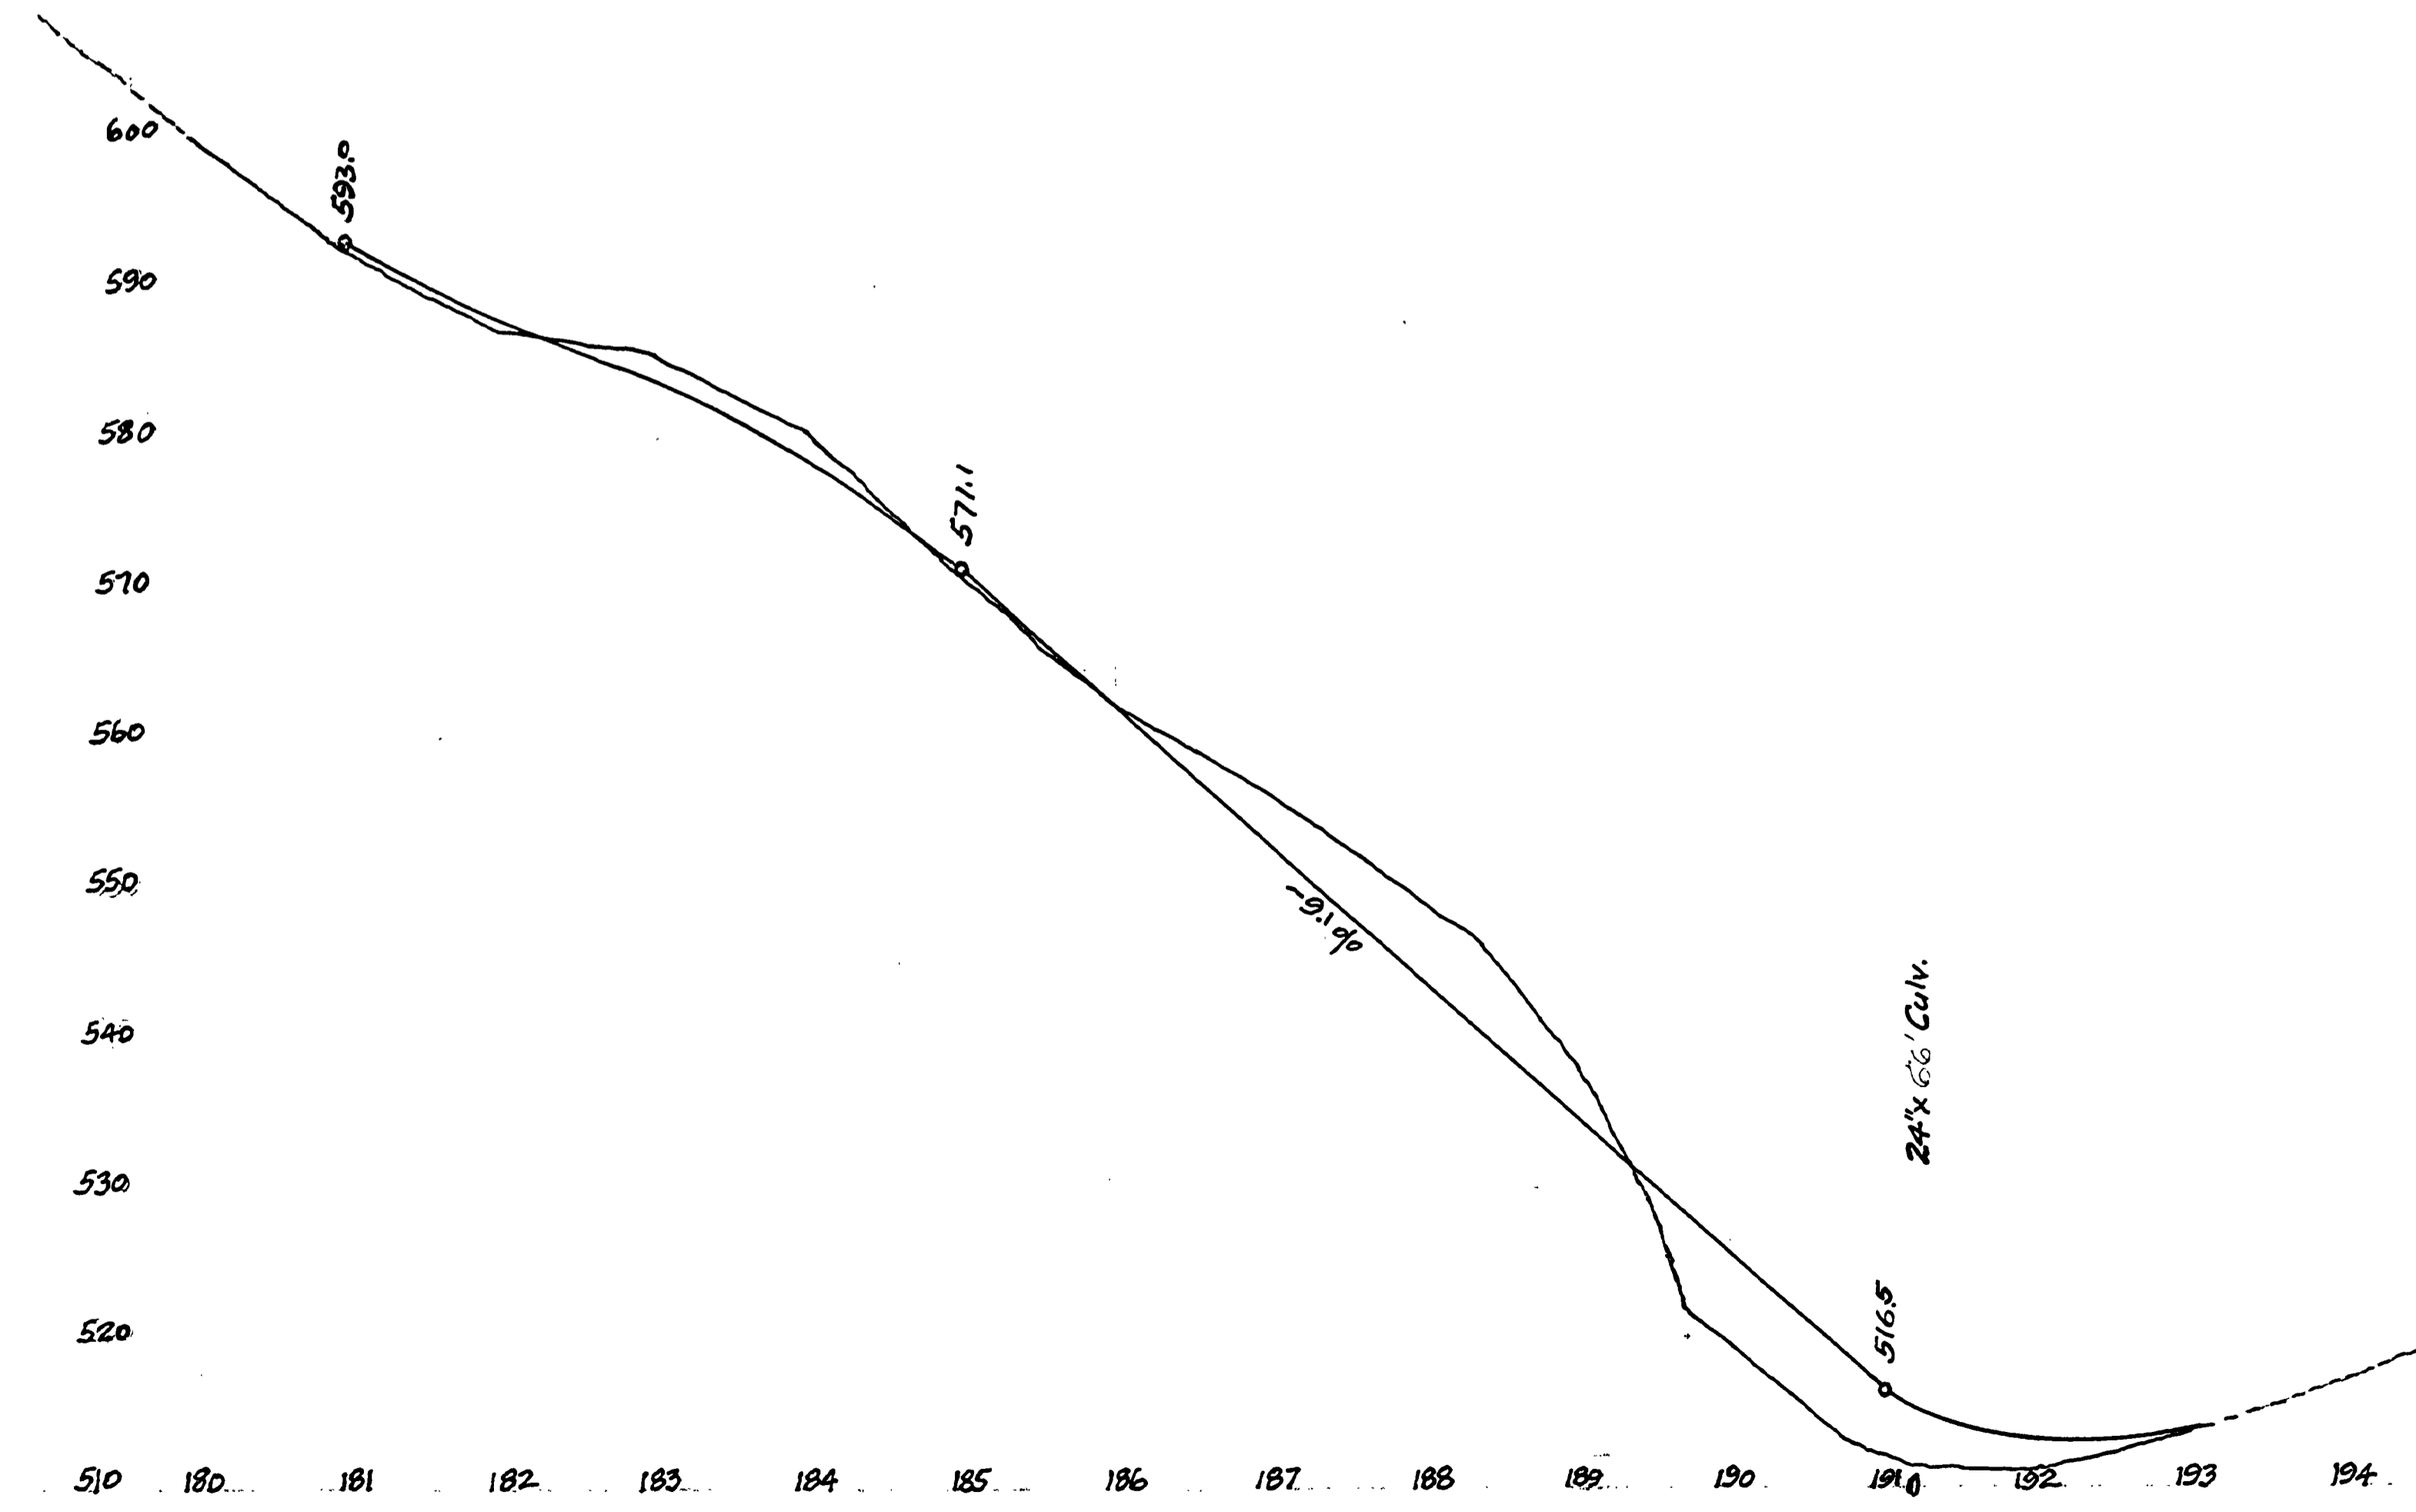

SEC. 35 - T. 26S  
 SEC. 2 - T. 27S

02000200

CO RD # 58

T 26-S SEC. 2 March 1947  
 T 27-S SEC. 32

2.00

