


DOUGLAS COUNTY  
OREGON

Westenheiser Section  
**RED HILL - YONGALLA ROAD #60**  
Sec. 23 & 26 T35 R5W W.M.

F.C. Frear County Engineer  
Feb. 25, 1929

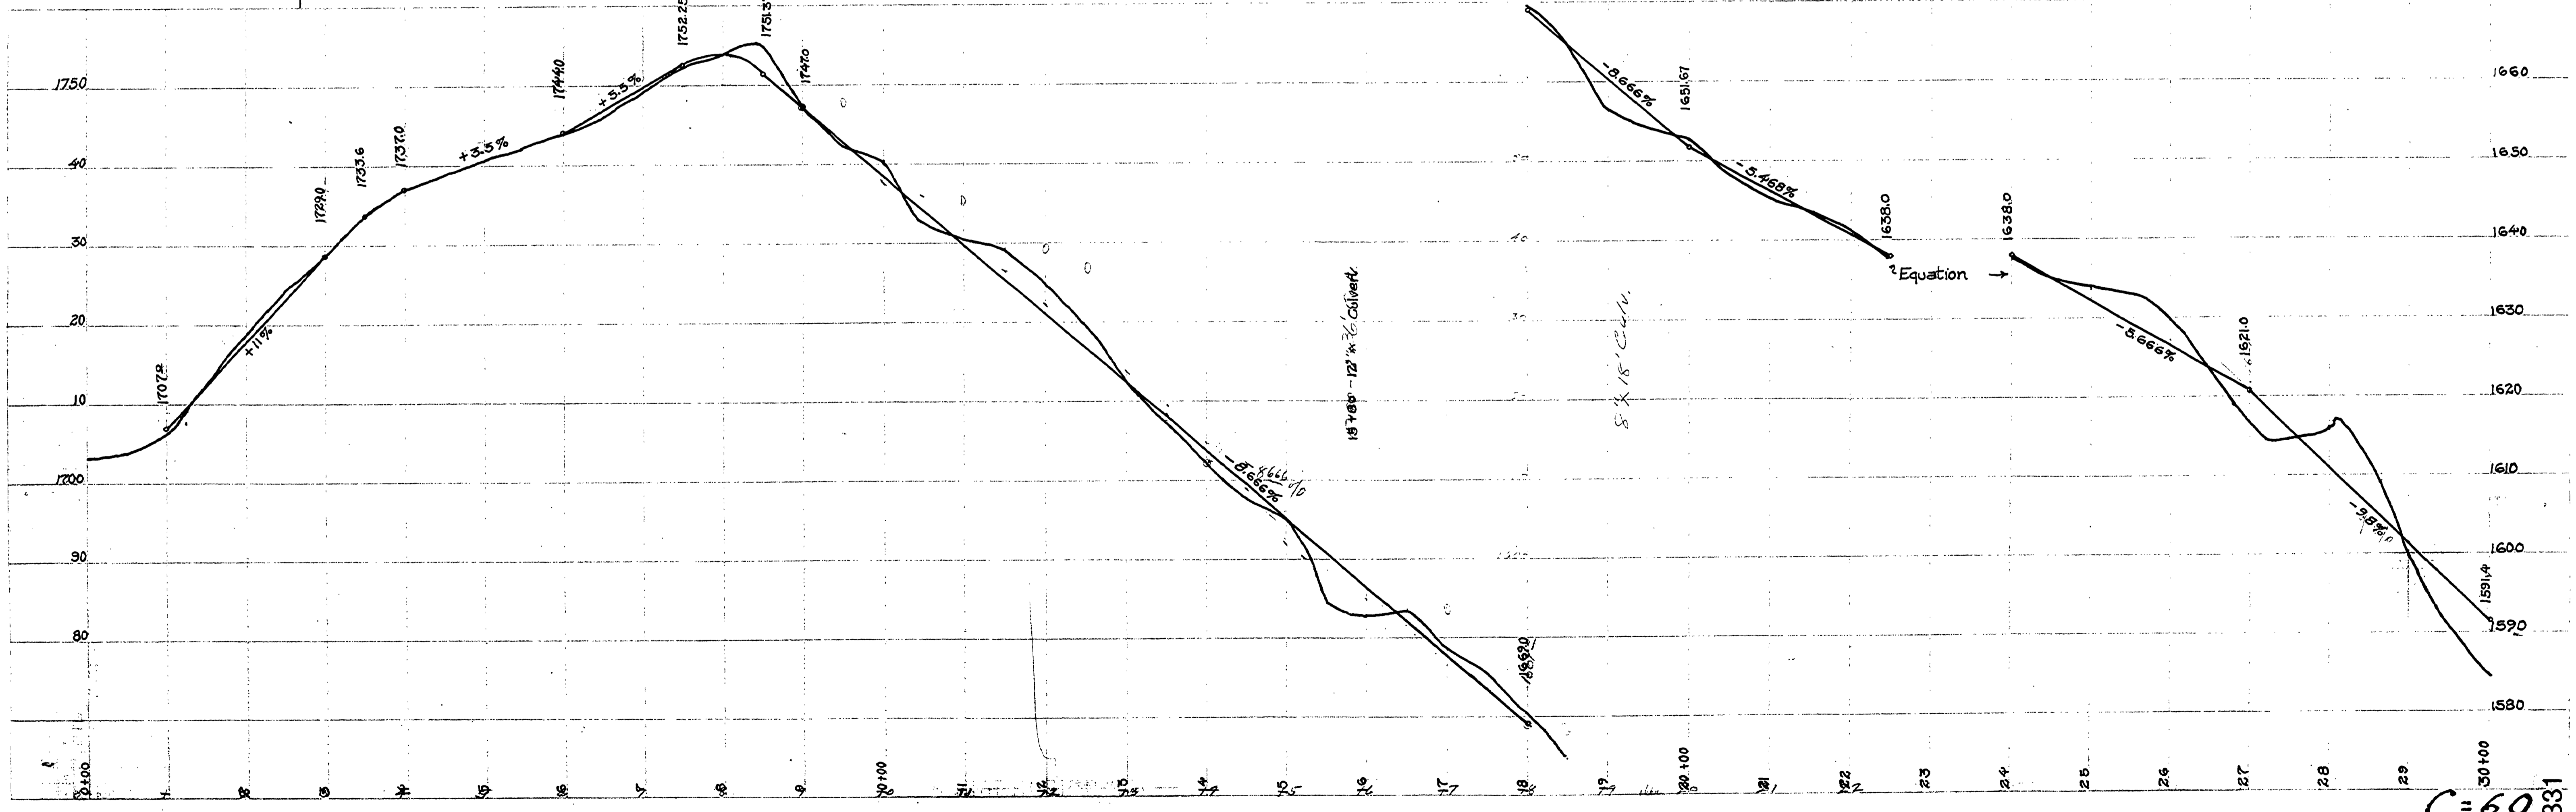

C = 60  
02690331

M.P. 2.69 - 3.31

T23-5 SEC. 23-26  
Feb. 25, 1929