


DOUGLAS COUNTY
 OREGON
 Westenheiser Section
RED HILL-YONCALLA ROAD *60
 Sec. 23 & 26 T23S R5W W1/4
 F.C. Frear County Engineer
 Feb. 25, 1928

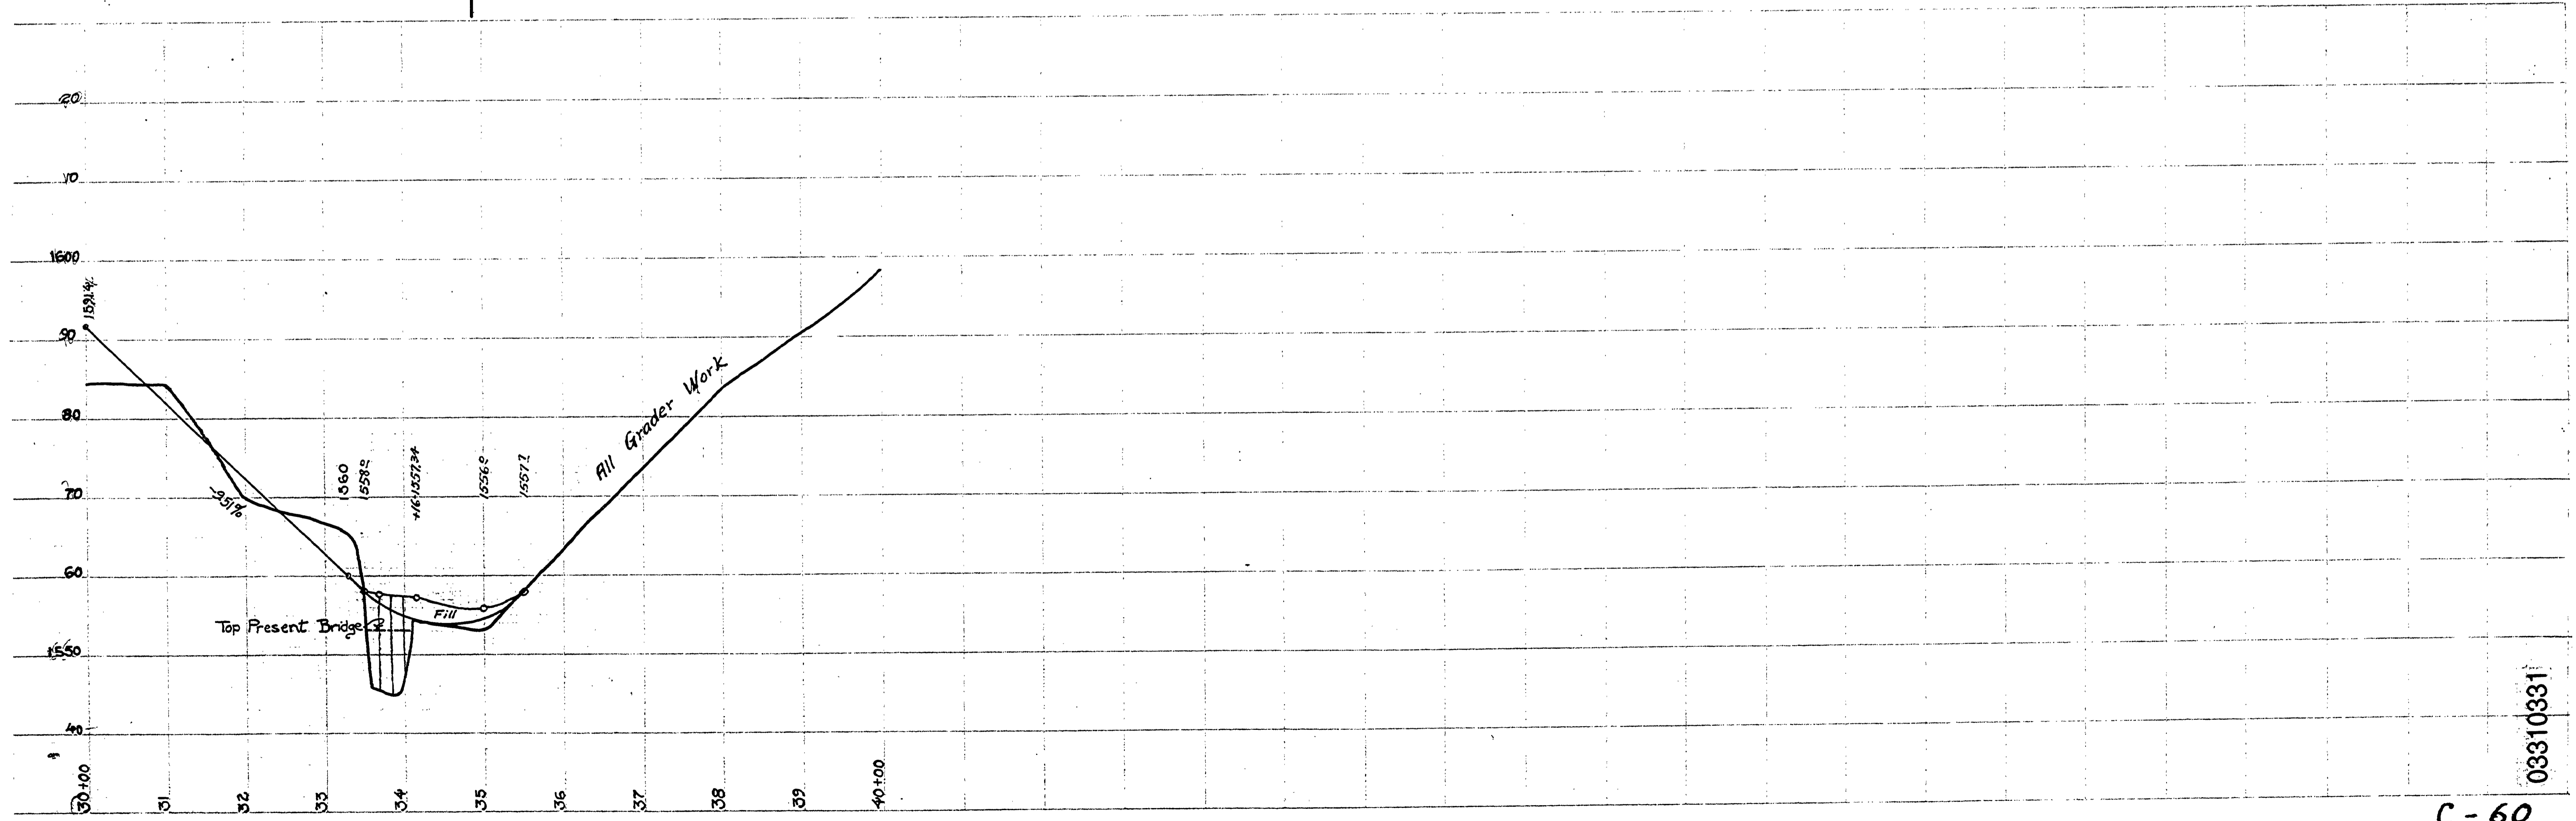

03310331
 C-60