


MAP OF
 SHOEN ROAD EXTENSION C 66
 ROAD DIST. 20 SEC. 10 T. 22 S.
 R 6 W. W.M. DOUGLAS CO. ORE.

Office of F.C. Frear Co. Rdmstr.
 1925 & 1939
 Scale 1" = 100 ft Width Road 40 ft.

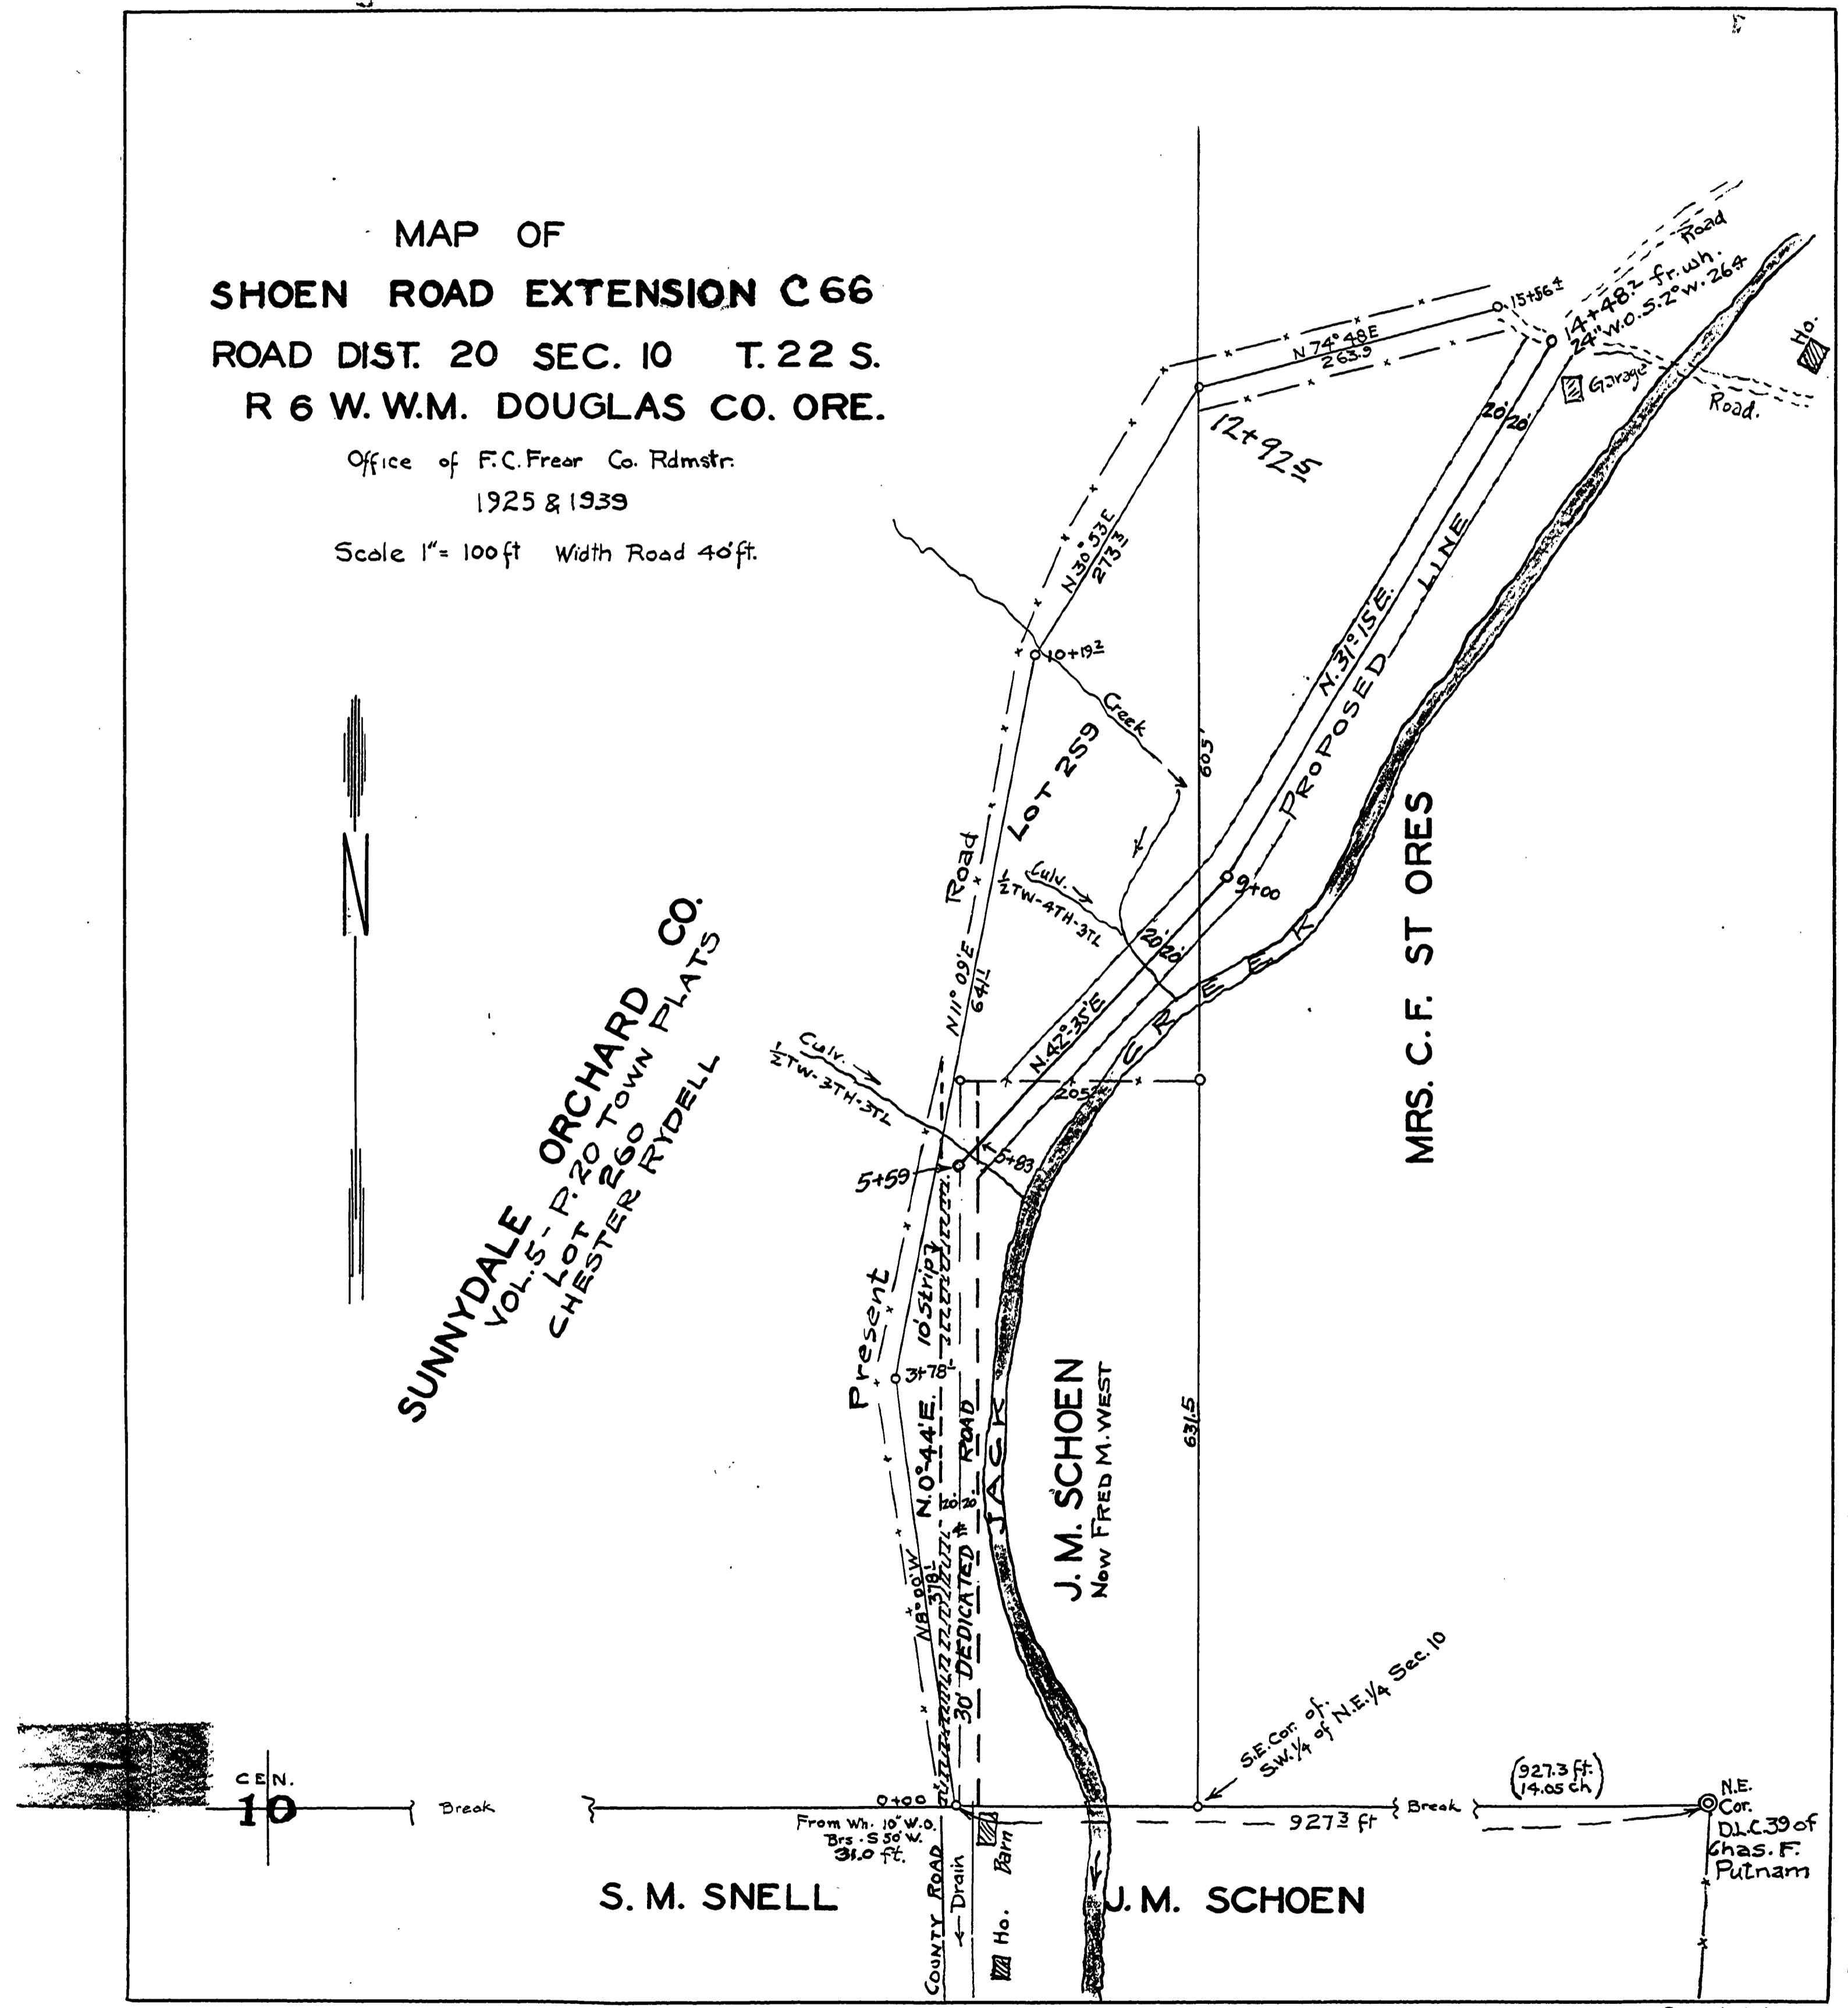

SUNNYDALE ORCHARD CO.
 VOL. 5 - P. 20 TOWN FLATS
 CHESTER RYDELL

MRS. C. F. ST ORES

J. M. SCHOEN
 New Fred M. West

S. M. SNELL

J. M. SCHOEN

RD # 66

~ MoP. 0.50
 T22-6 S. 10. 1925 & 1939

(17)

