
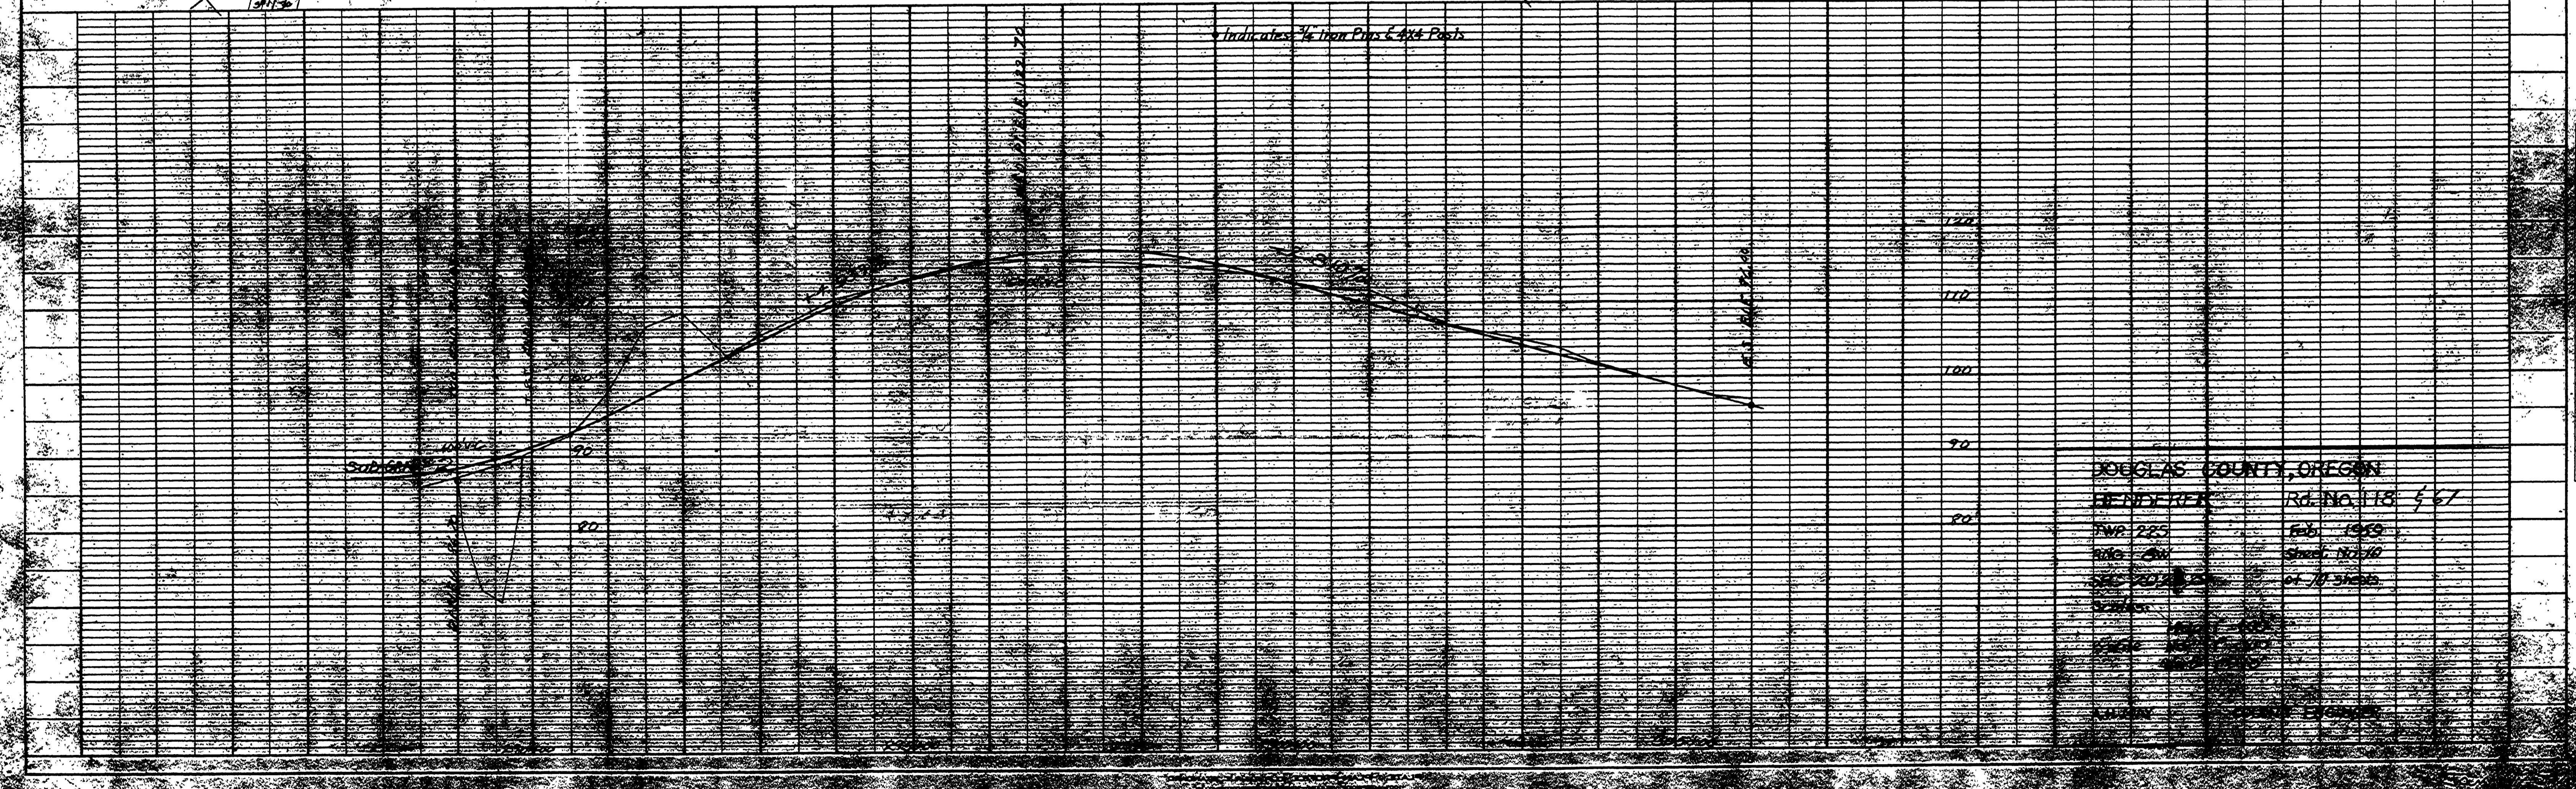


FILED
RECEIVED
FEB 16 1961
COUNTY SURVEYOR
DOUGLAS COUNTY, ORE.

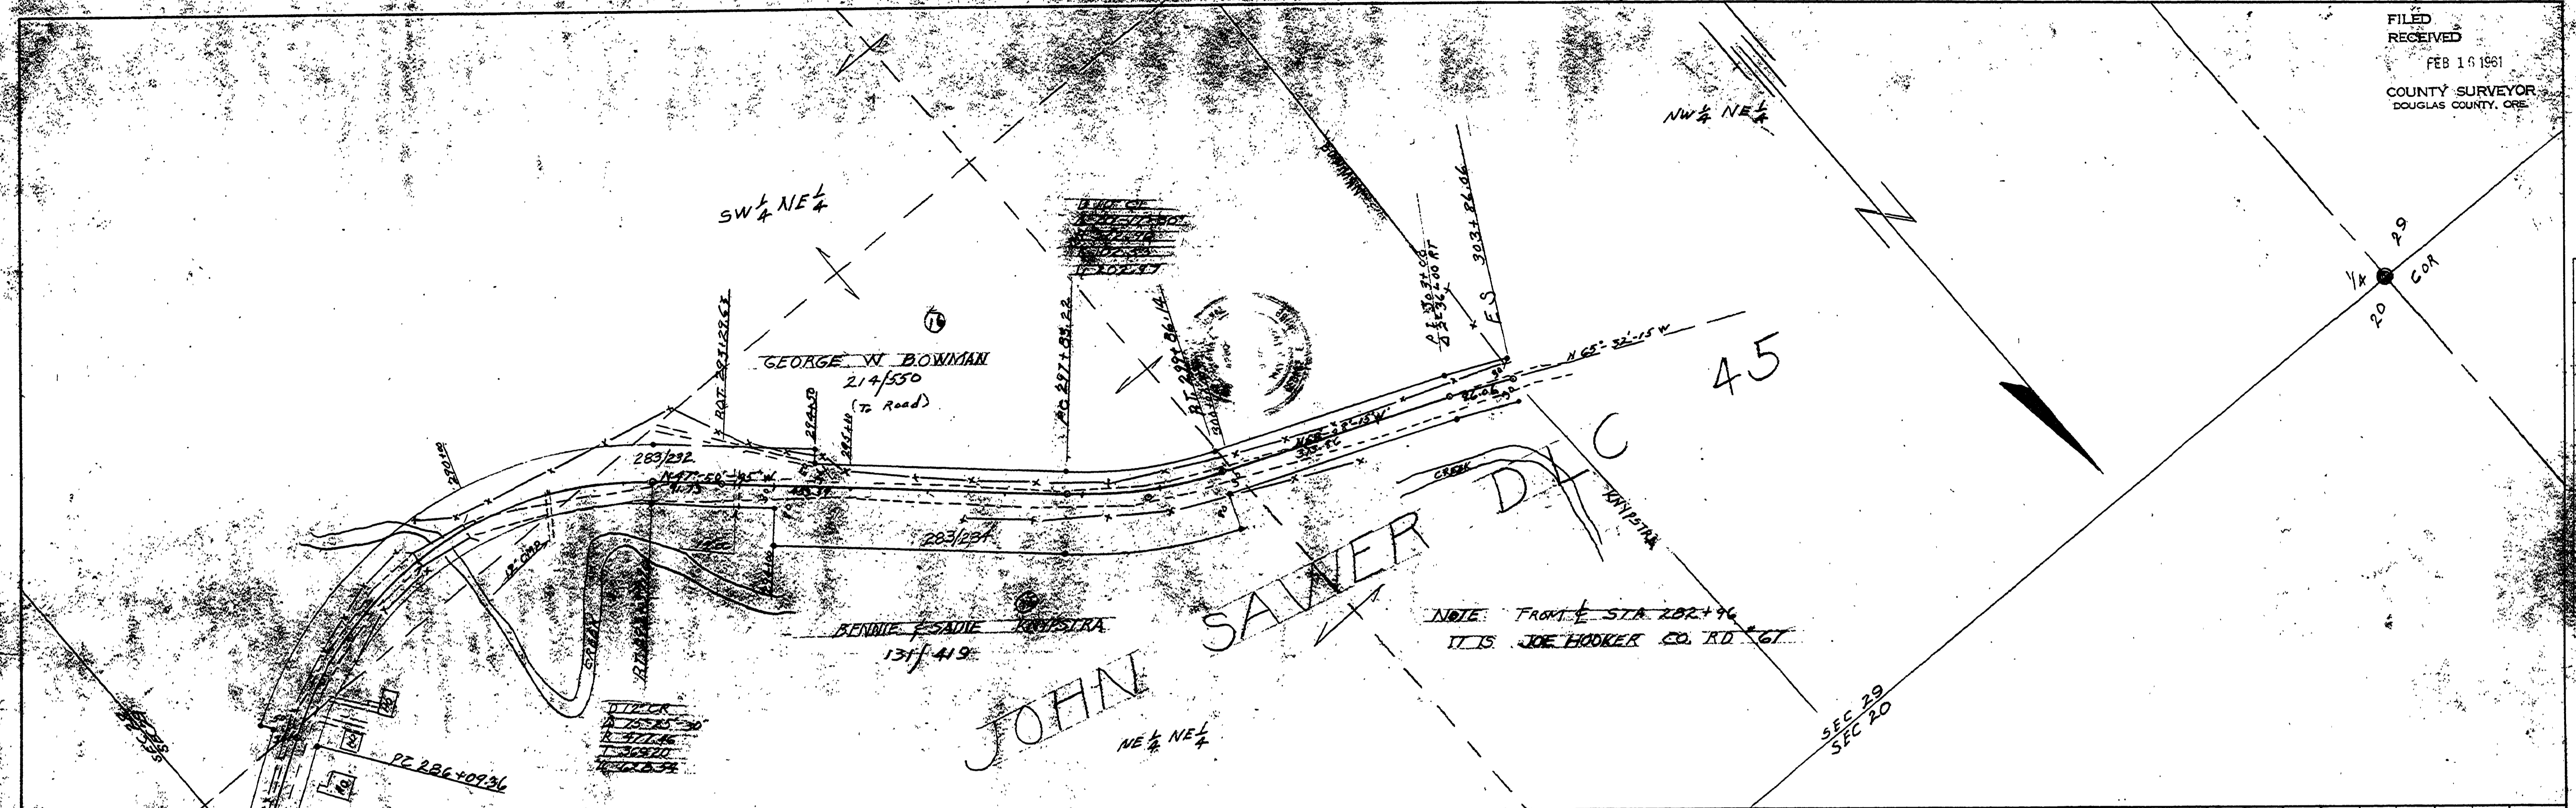

DOUGLAS COUNTY, OREGON
RENDERED Rd. No. 118 567
MAP 225 Feb. 1961
SHEET No. 10
OF 11 SHEETS

NO.	DATE	BY	FILE

NO.	DATE	BY	FILE

05660573