


Alexander H. Sawyers
R.R. 9 - P. 182

HOOKER MILITARY RD. 67
SEC. 28-29 - T. 22-8
F.C. Frear Co. Rdmsr.
June 1936
Filed _____ 1936
Co. Surv.
By _____ Dep. "
Sheet 1

1" = { 100' Hor.
10' Vert.

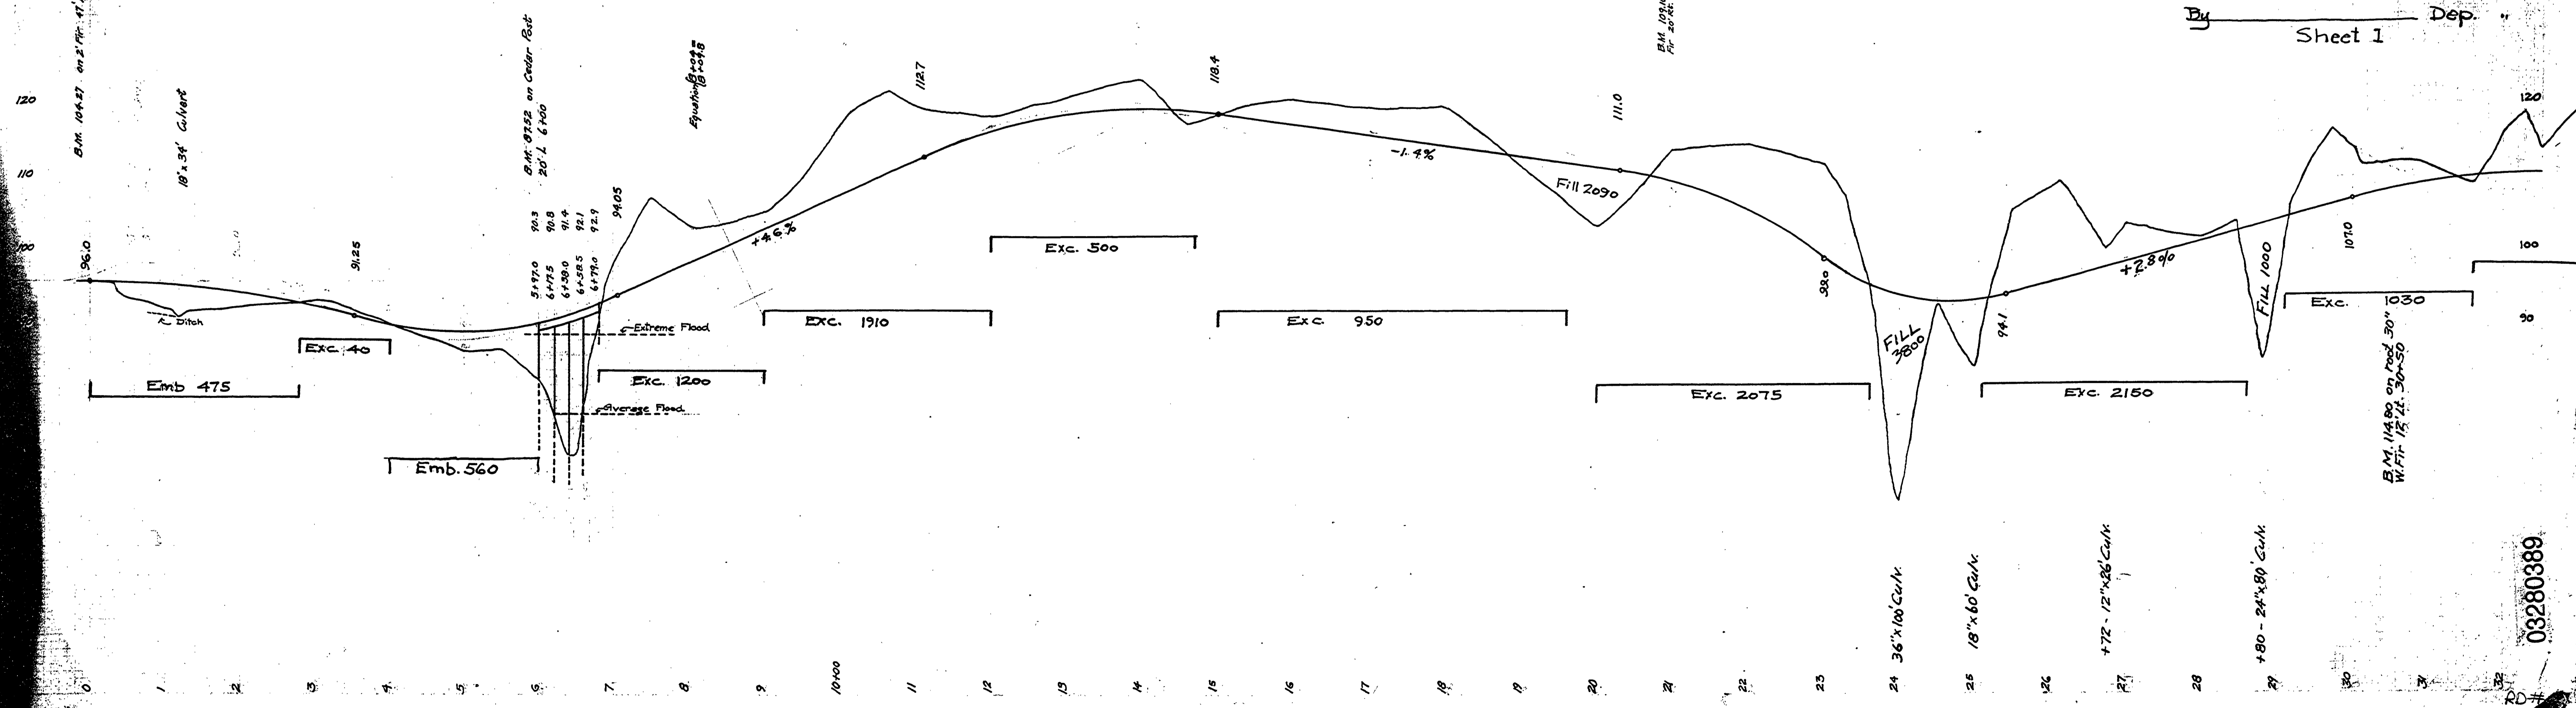

~ M.P. 3.28 - 3.29

T 22-8 S. 28-29 JUNE 1936 SH 1 OF 2

03280389