


Chas. Heddon
R.R. 9 - P. 185

DOUGLAS COUNTY OREGON
HOOKER ROAD NO. 67
Sec. 20-17 T22S R8W W.M.
F.C. Frear, County Engineer August 1936
Sheet 3

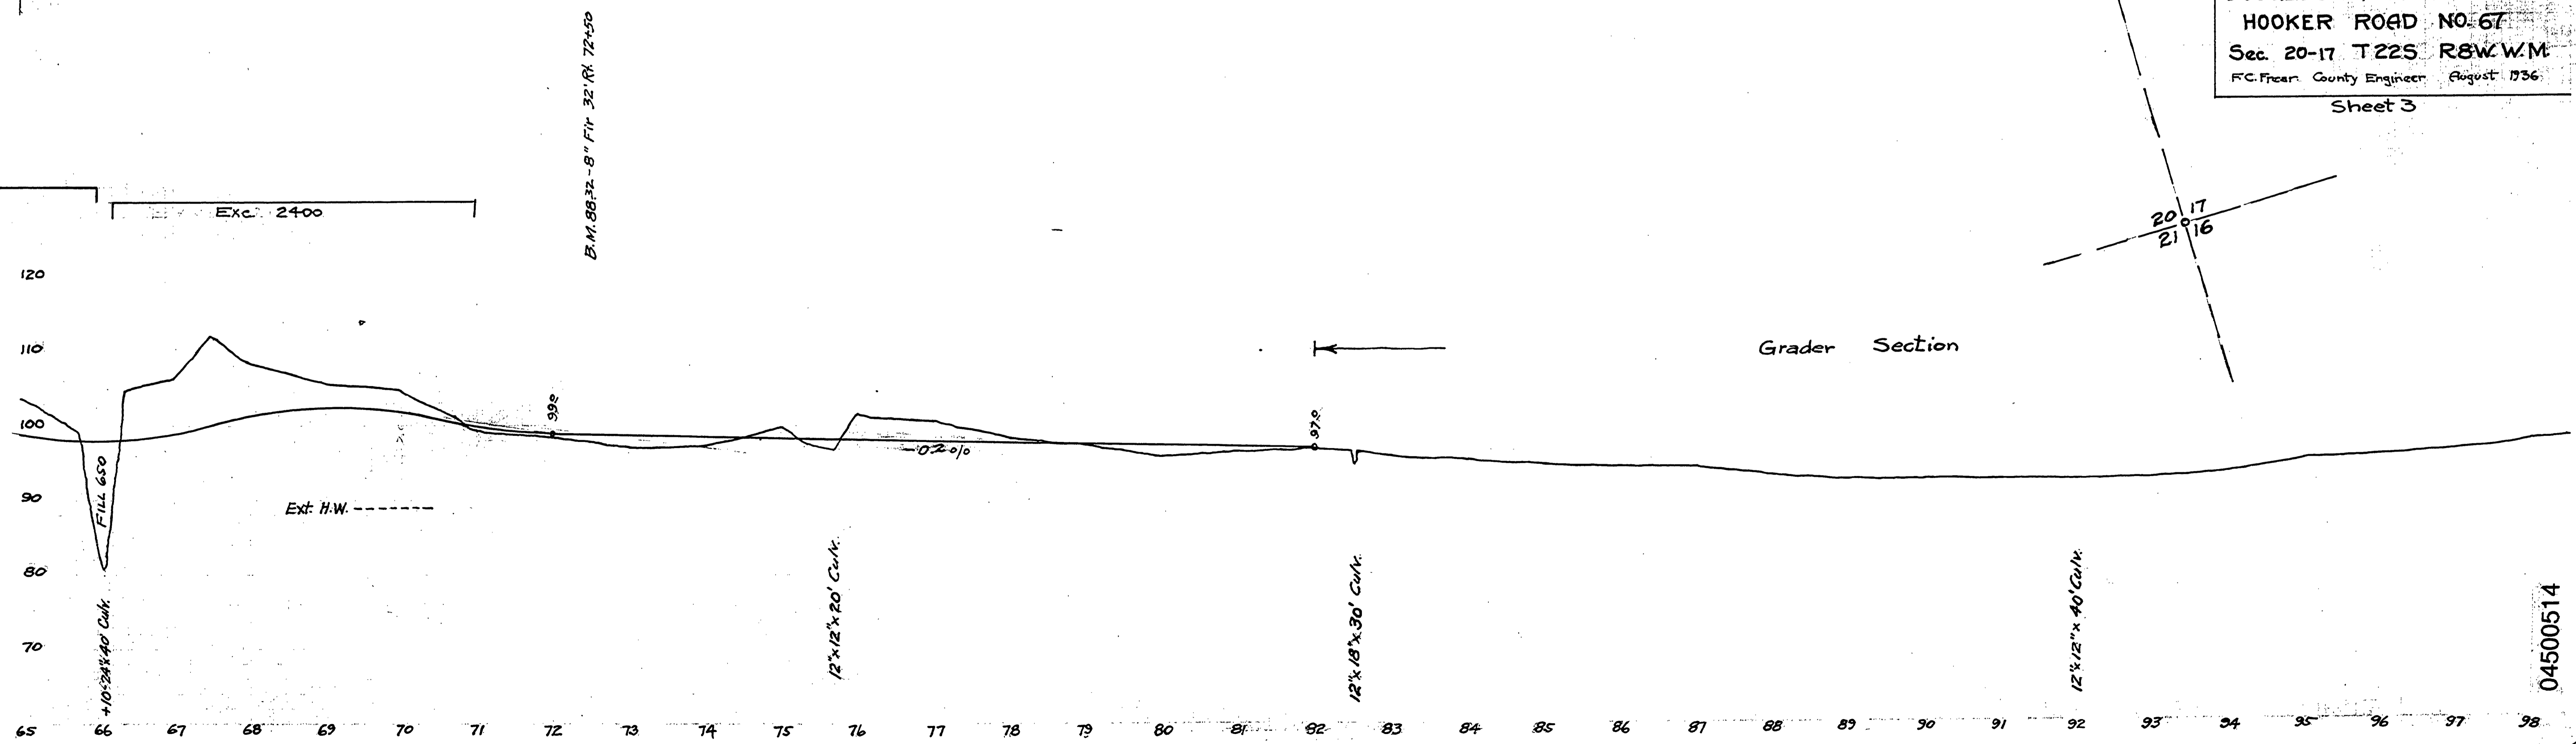

04500514

N.M.P. 4.50 - 5.14

T22-S 20-17 AUG. 1936 ST. 3066