


DOUGLAS COUNTY OREGON
 HOOKER ROAD NO. 67
 Sec. 20-17 T225 R8WWM
 F.C. Frear County Engineer August 1936
 Sheet 4

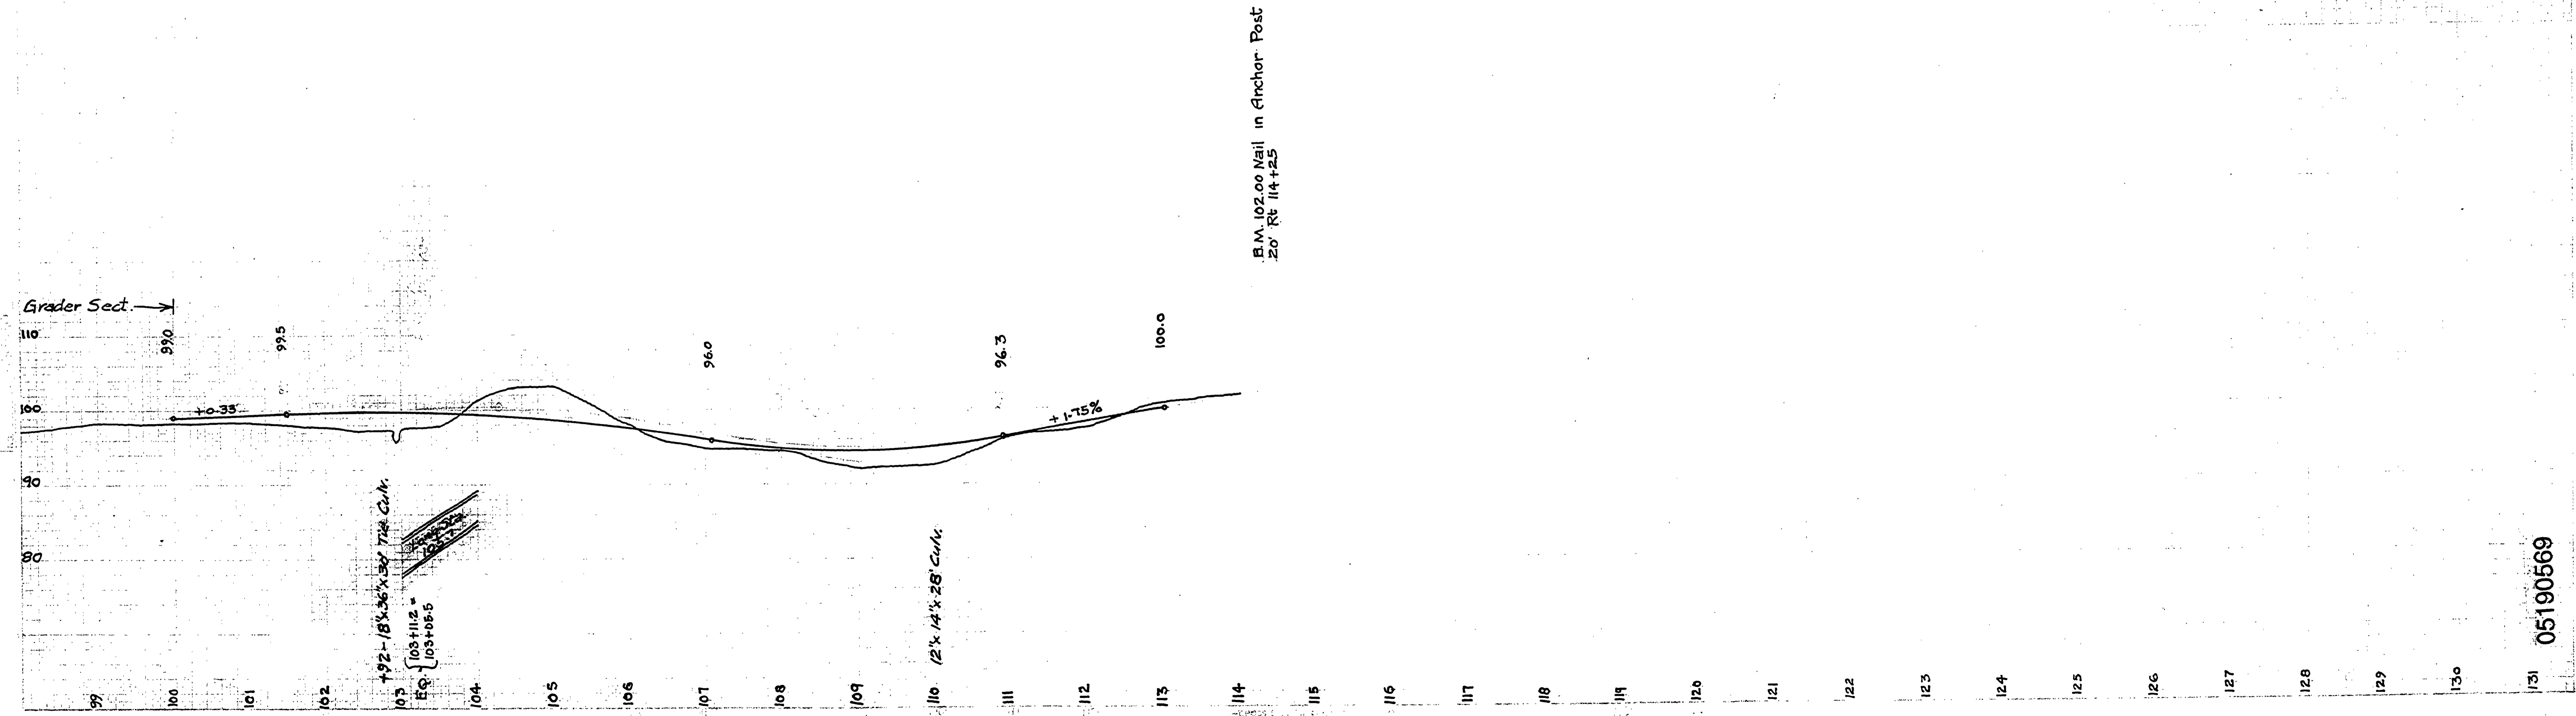

05190569